


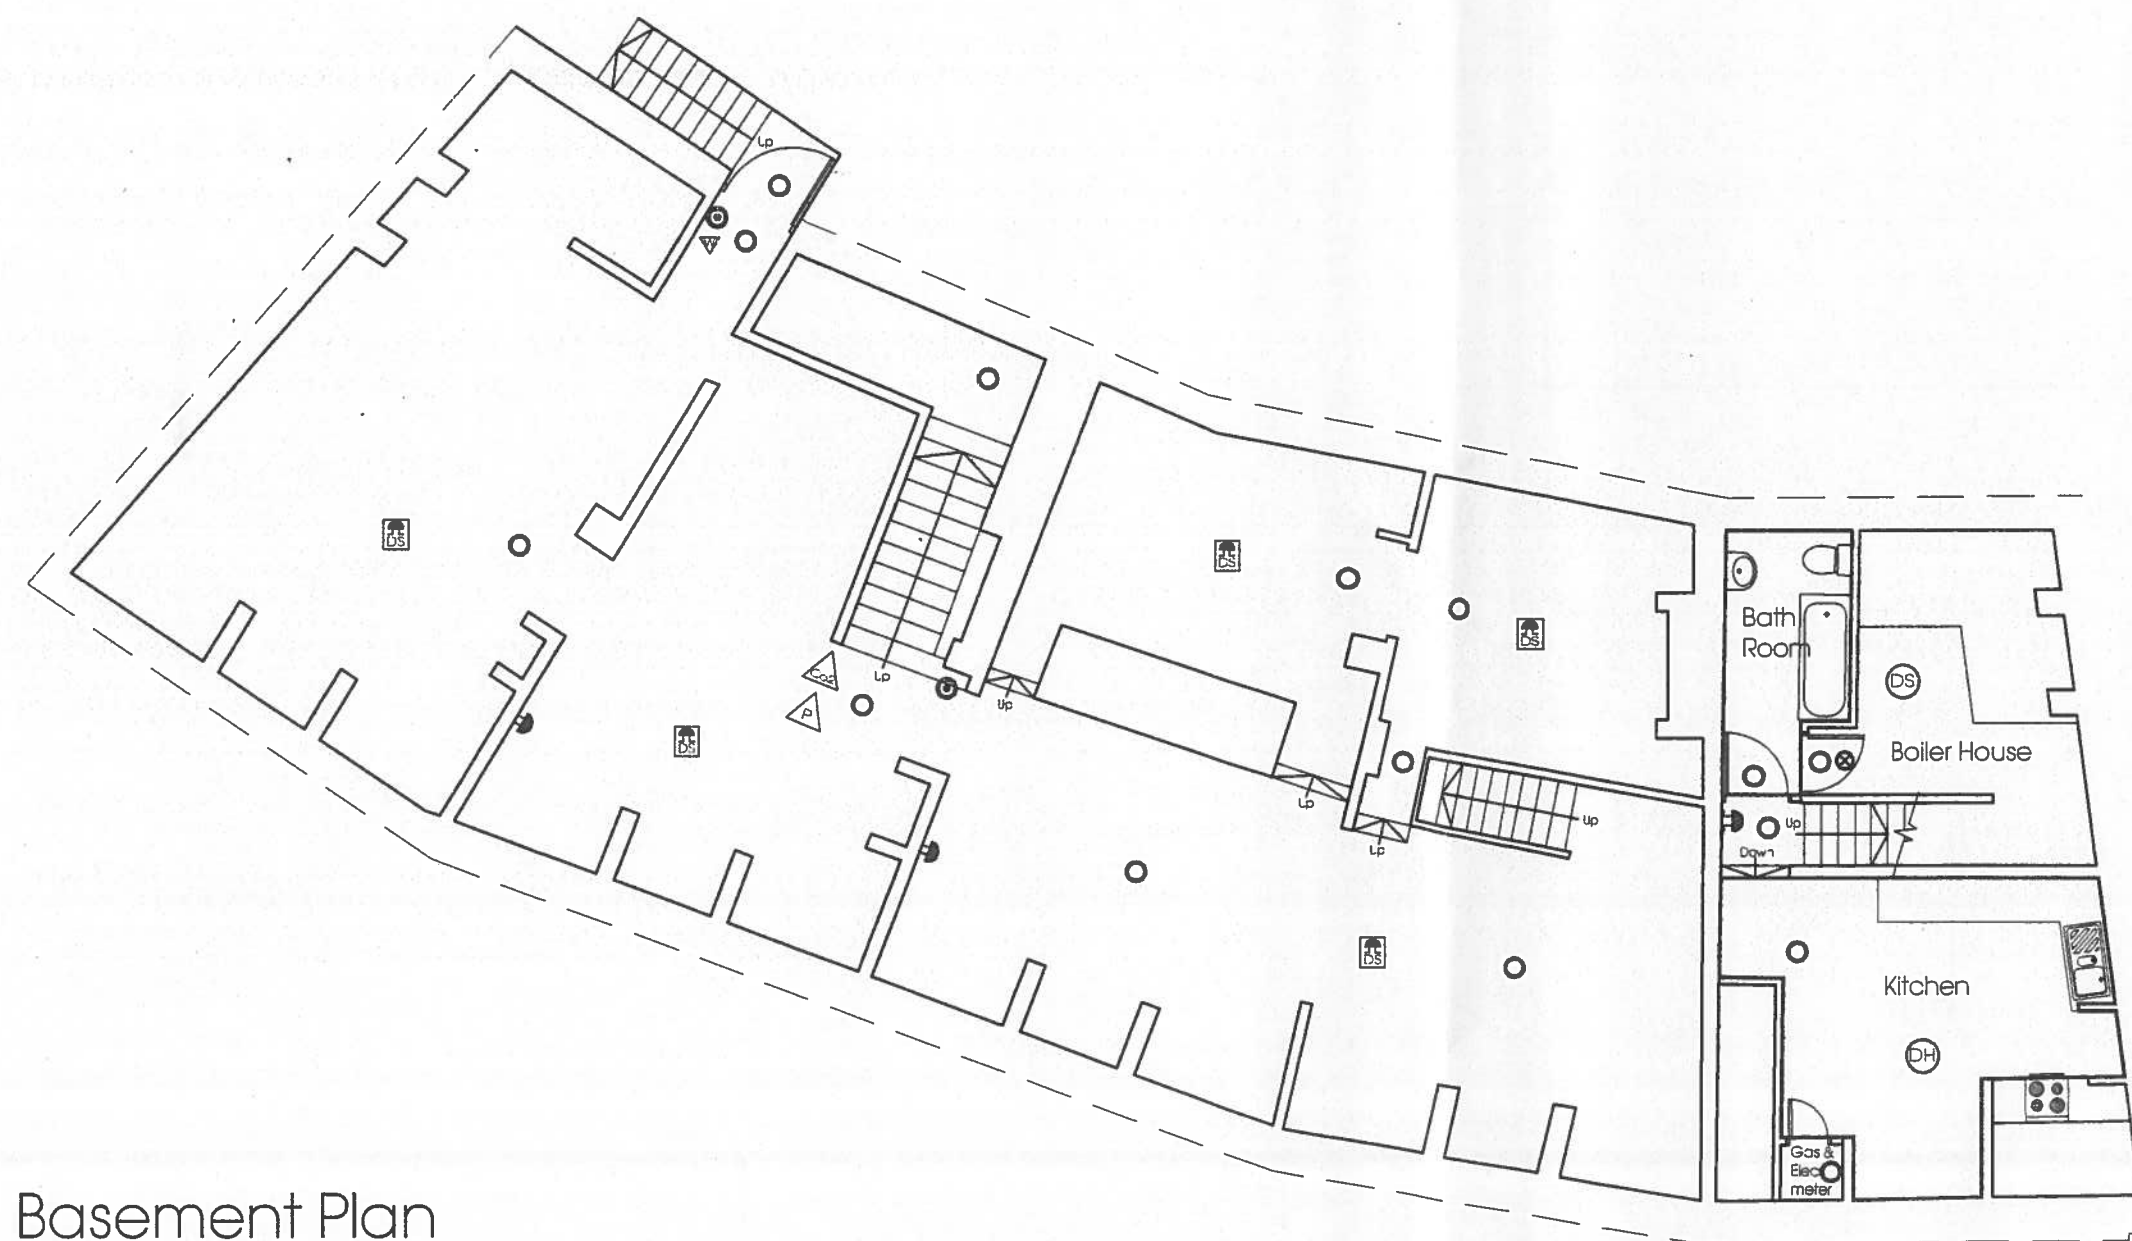

Basement Plan

KEY			
	Automatic fire detection smoke		Notice: keep locked shut
	Automatic fire detection smoke - with sounder		Notice: fire exit keep clear
	Automatic fire detection smoke in ceiling void		Notice: Fire door - keep shut
	Automatic fire detection heat		Illuminated exit directional sign
	Fire alarm call point		E60Sa/FD63S Fire door
	Sounder		E30Sa/FD33S Fire door
	audible warning device link from Central Lodge		
	Fire alarm indicator panel		
	Water Fire extinguisher		
	Co2 fire extinguisher		
	Powder fire extinguisher		
	Emergency lighting		

The Huddersfield Central Mews
at 31-37 Beast Market
and 1 Southgate
Huddersfield

Basement Floor

Farrar Bamforth Associates Ltd.

Architectural & Building Consultants

51, Trinity Street, Huddersfield HD1 4DN
Tel. (01484) 424008 Fax. (01484) 512305
E-mail: design@farrarbamforth.co.uk
Website: www.farrarbamforth.co.uk

Drawn DRH

Date March 2013

Scales 1:100

Drawing No. 13/C10/03