


ROOM 8	35.83 m ²
ROOM 9	40.52 m ²
ROOM 10	35.24 m ²
ROOM 11	40.00 m ²
ROOM 12	36.24 m ²

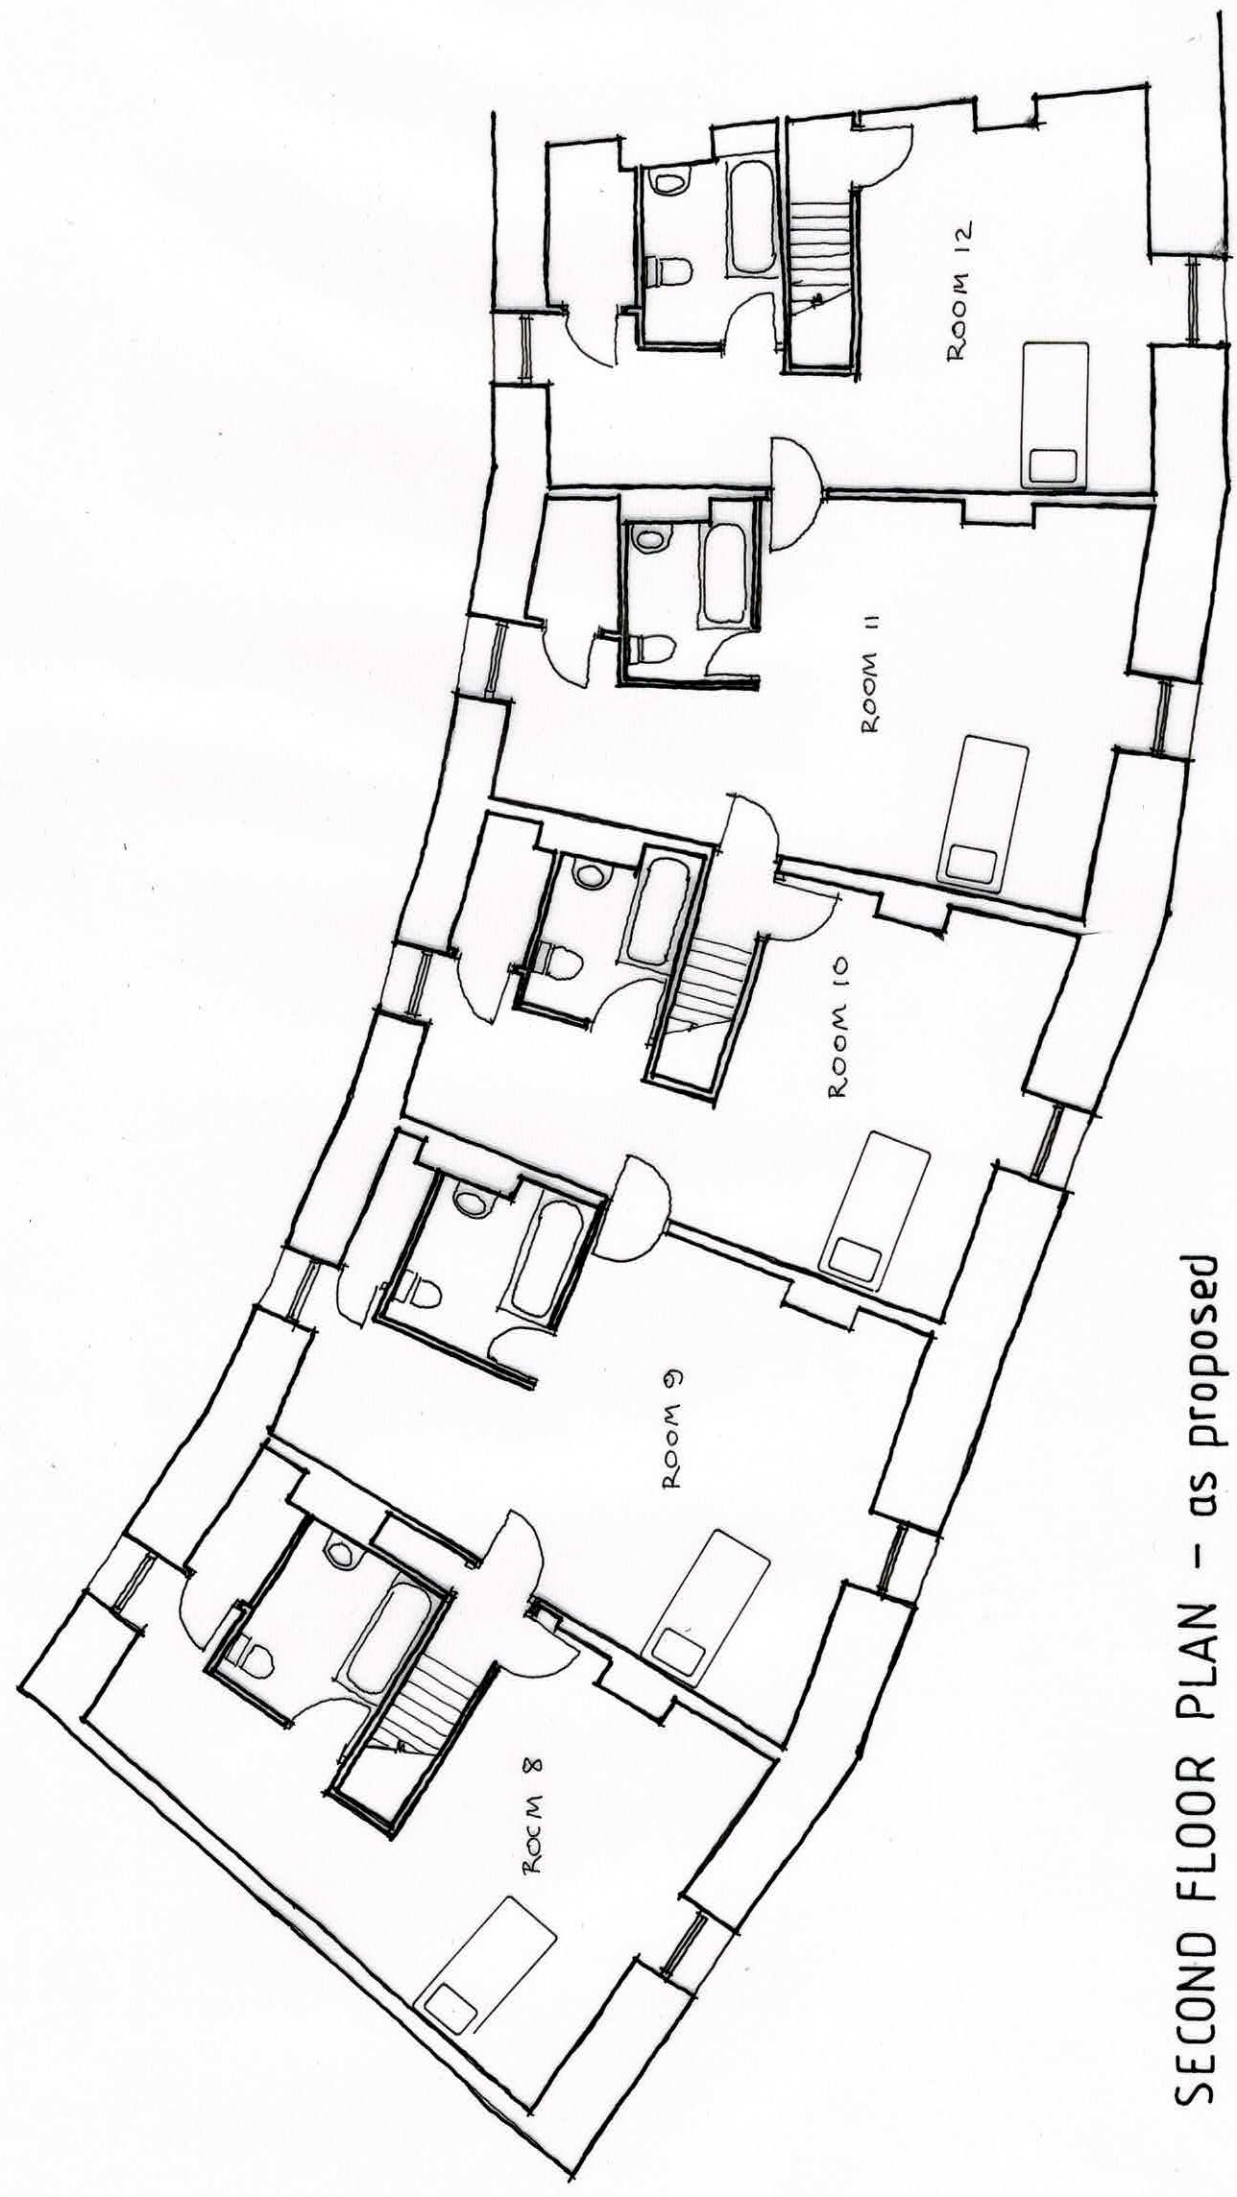

SECOND FLOOR PLAN – as proposed

Proposed Change of Use to Student Accommodation at 31-37 Beast Market and 1 Southgate Huddersfield

Farrar Bamforth Associates Ltd.
Chartered Architectural Technologists
51 Trinity Street
Huddersfield HD1 4DN
Tel: 01484 424008 Fax: 01484 512305