



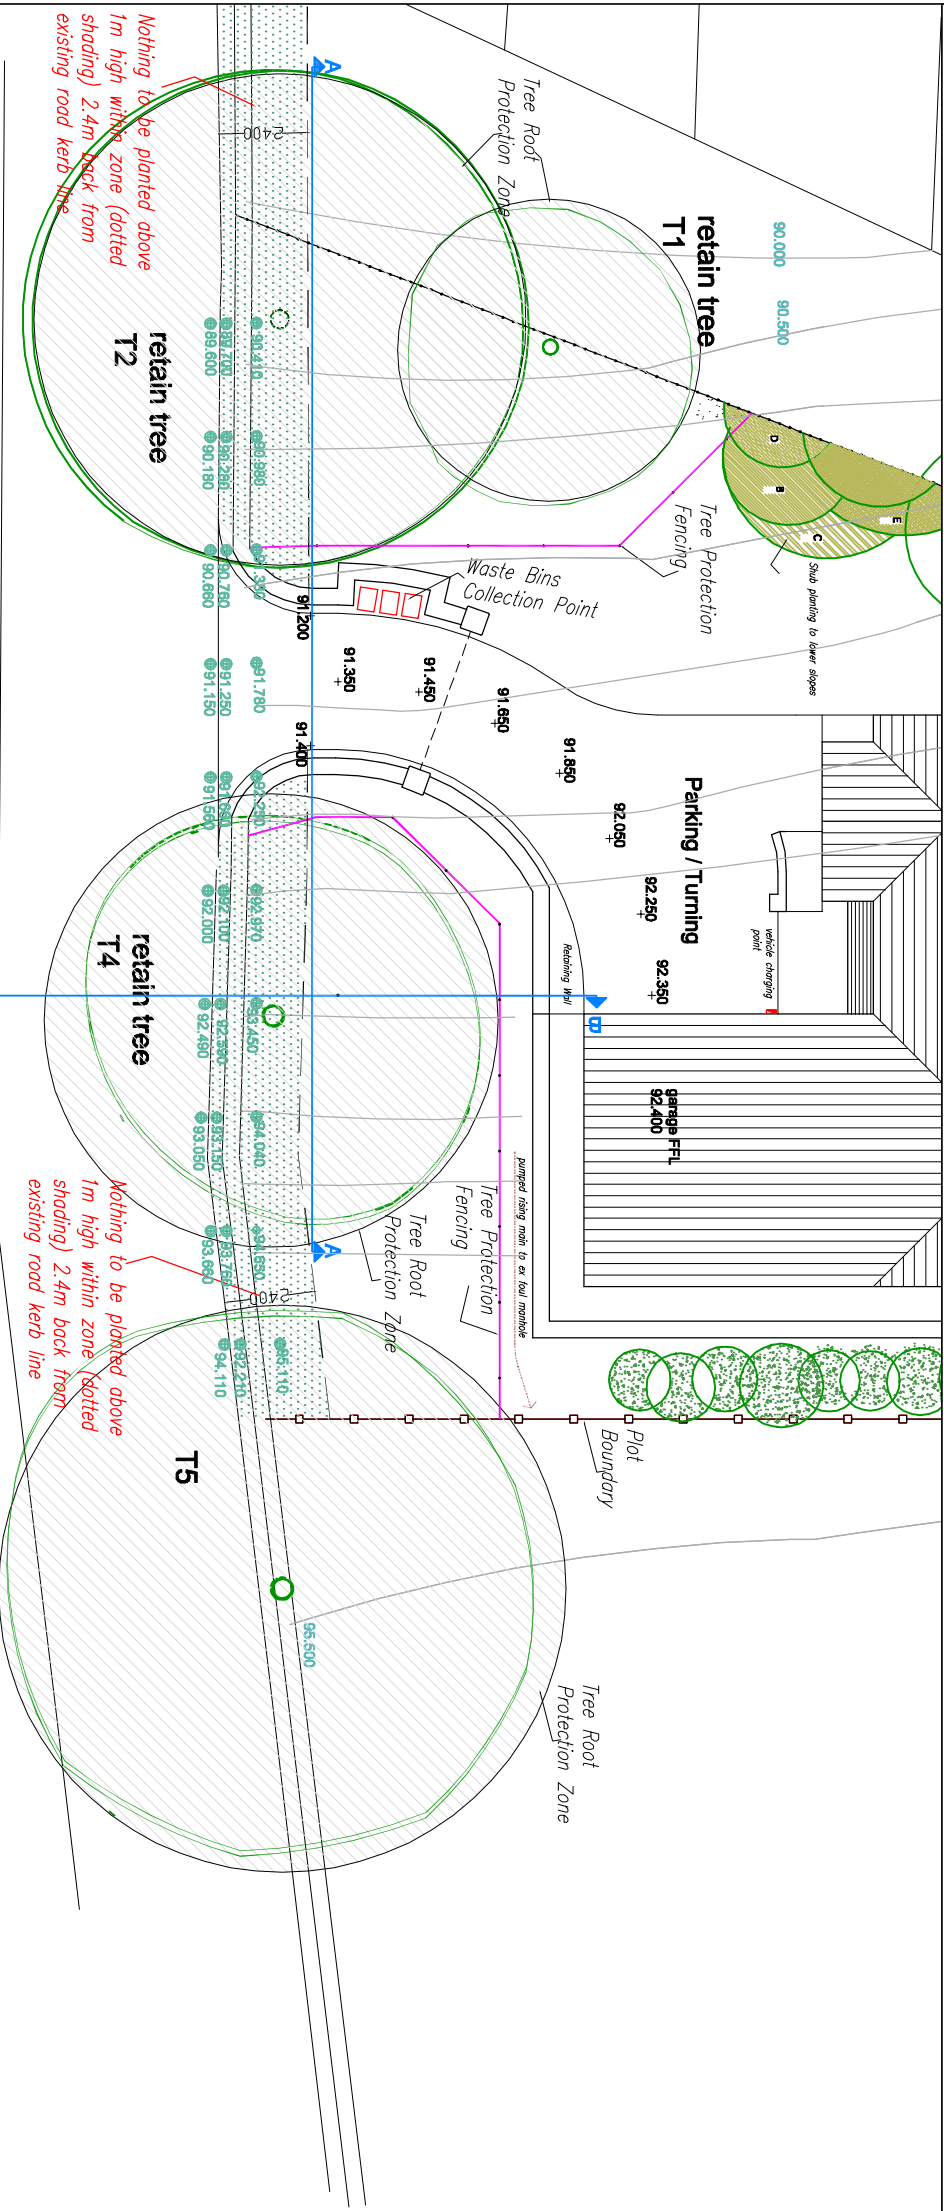

DRIVEWAY ENTRANCE AREA PLAN

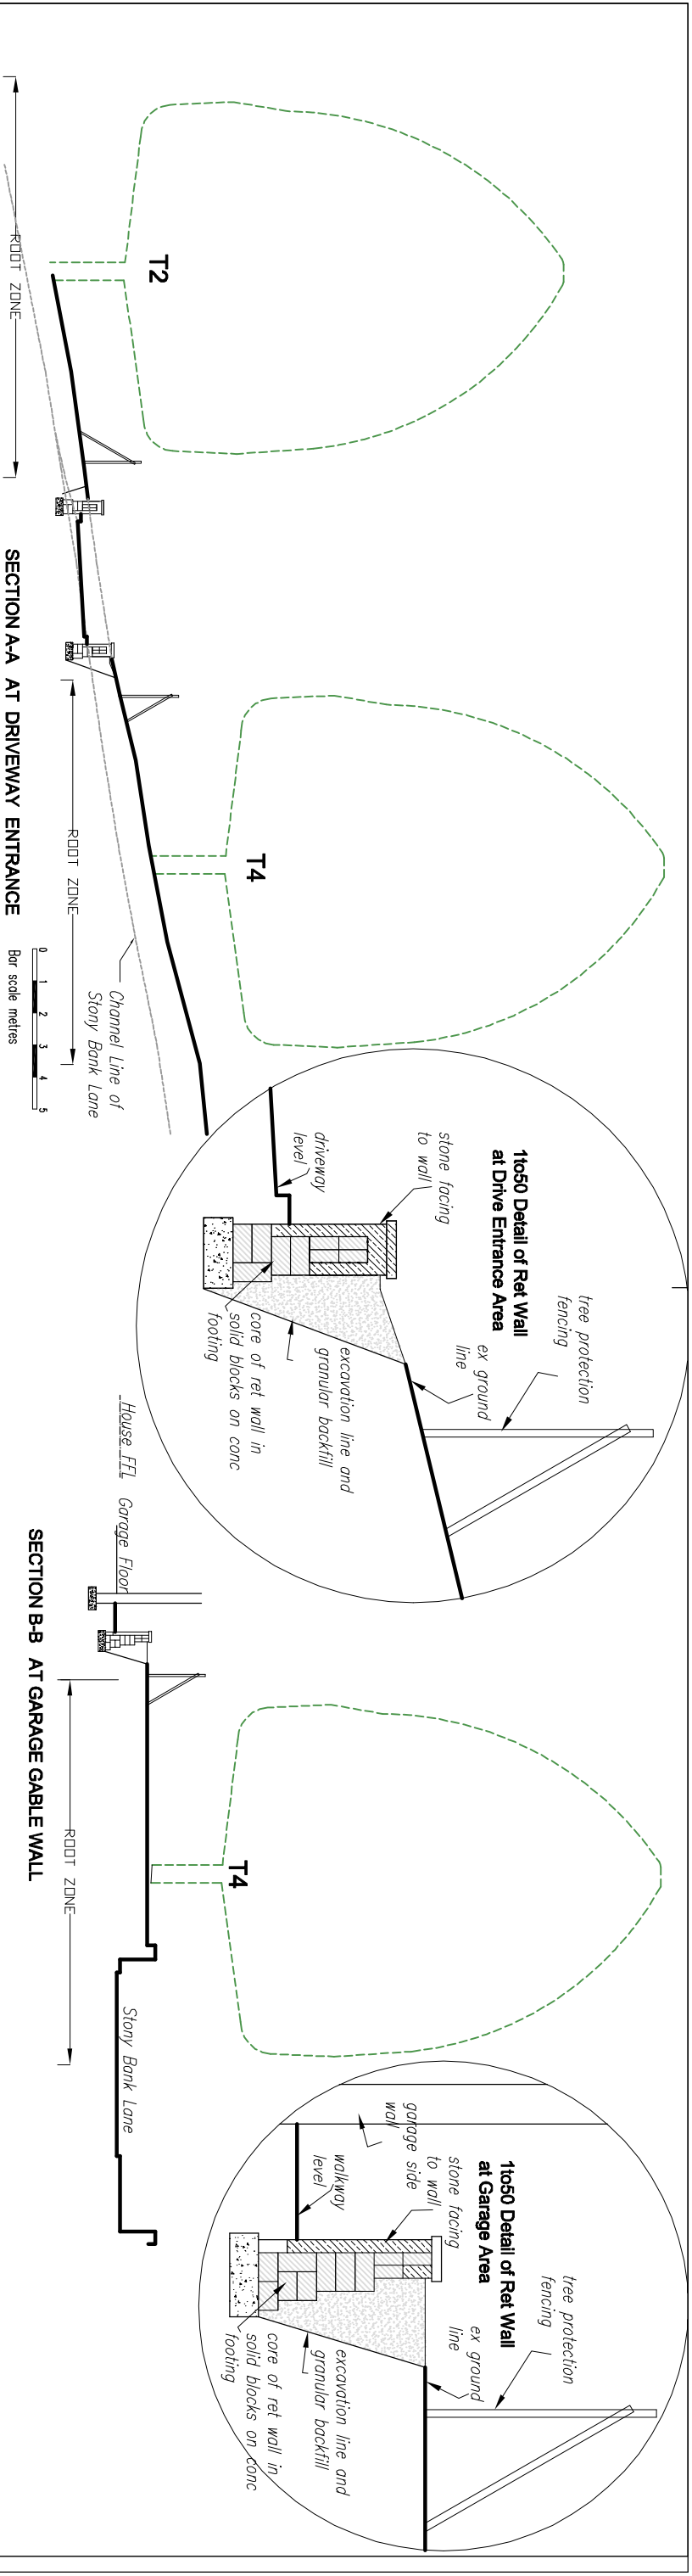

Revisions.			
Date	Suffix	Description	
	A		

TJ BUILDING DESIGN LTD
6 HILLCREST AVENUE, NETHER POPPLETON YORK YO26 6LD
tel: 01904 782091
mobile: 07802771692
email: tjbuildingdesign@btinternet.com

Project: DETACHED HOUSE
STONEY BANK LANE
THONGSBURIDGE

Client: MR G CRABTREE

Drawing title: RETAINING WALLS AT ROOT ZONE AREAS

Date: JAN 2019
Scale: 1:200 @ A3
Drawn By: Checked:
Ref: 18-07 Dwg. No. 16 Rev. A

