


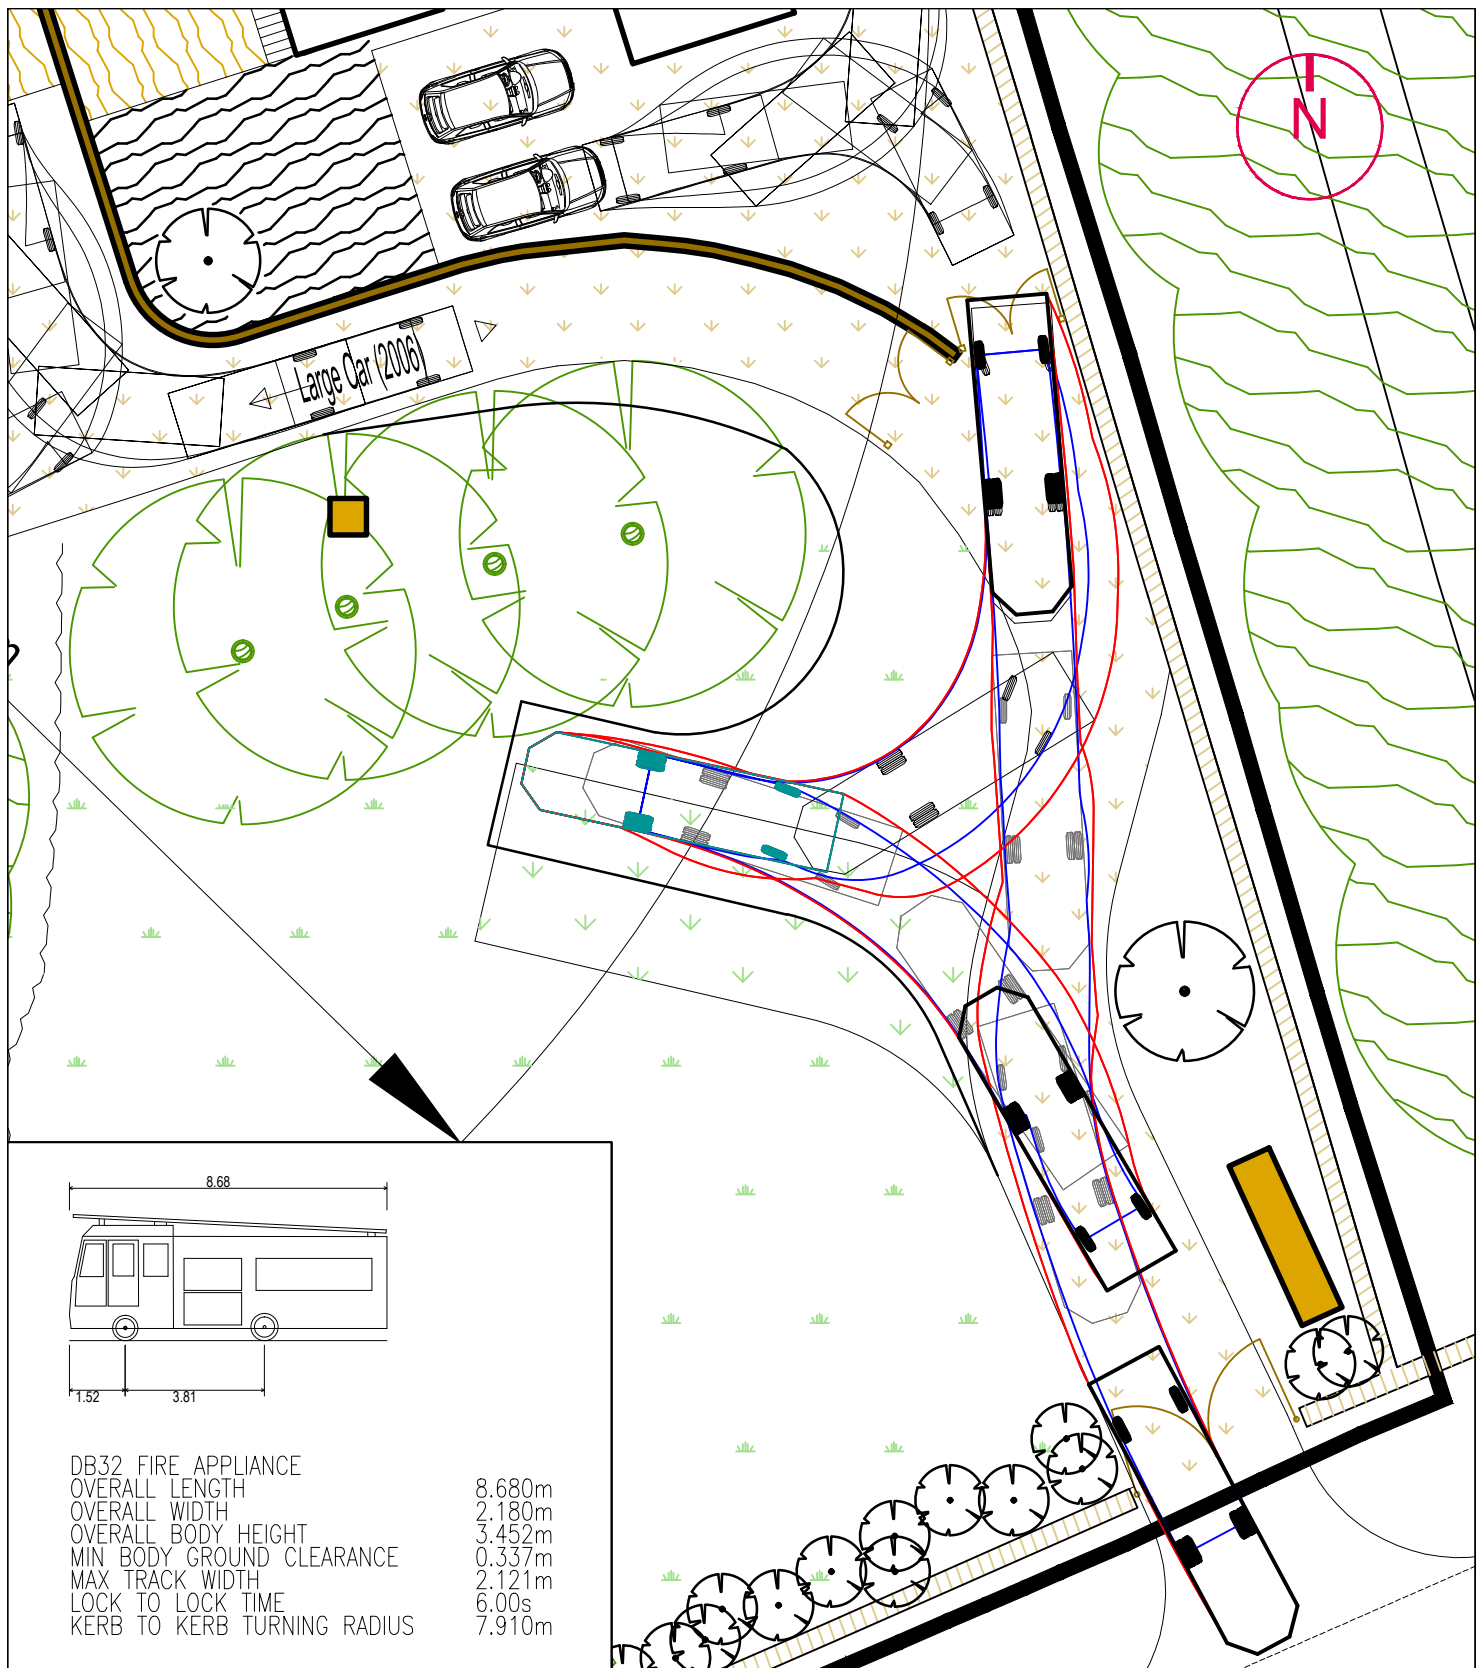

NOTES

1. THIS DRAWING SHOWS THE PRELIMINARY LAYOUT ONLY (NOT TO BE USED FOR CONSTRUCTION) AND IS SUBJECT TO DETAILED DESIGN, FULL CDM COMPLIANCE, STATUTORY UNDERTAKERS SEARCH/DIVERSION REQUIREMENTS, HIGHWAY DRAINAGE PROVISION, LAND OWNERSHIP AND LOCAL AUTHORITY APPROVAL.
2. HIGHWAY ADOPTION BOUNDARY TRANSPOSED FROM OS PLAN PROVIDED BY THE LOCAL AUTHORITY, THE ACCURACY OF WHICH CANNOT BE GUARANTEED.



VIASOLUTIONS

THE OLD COACH HOUSE, 1 CAMPBELL STREET PUDSEY LS28 6DP
 tel: 0113 3453957 email: highwaymen@viasolutions.com

BRITANNIA MILLS,
SLAITHWAITE

SWEEP PATH ANALYSIS
FIRE APPLIANCE

SCALE: 1:200 @A4

DATE: MARCH 2019

DRAWING NUMBER: 1807402a