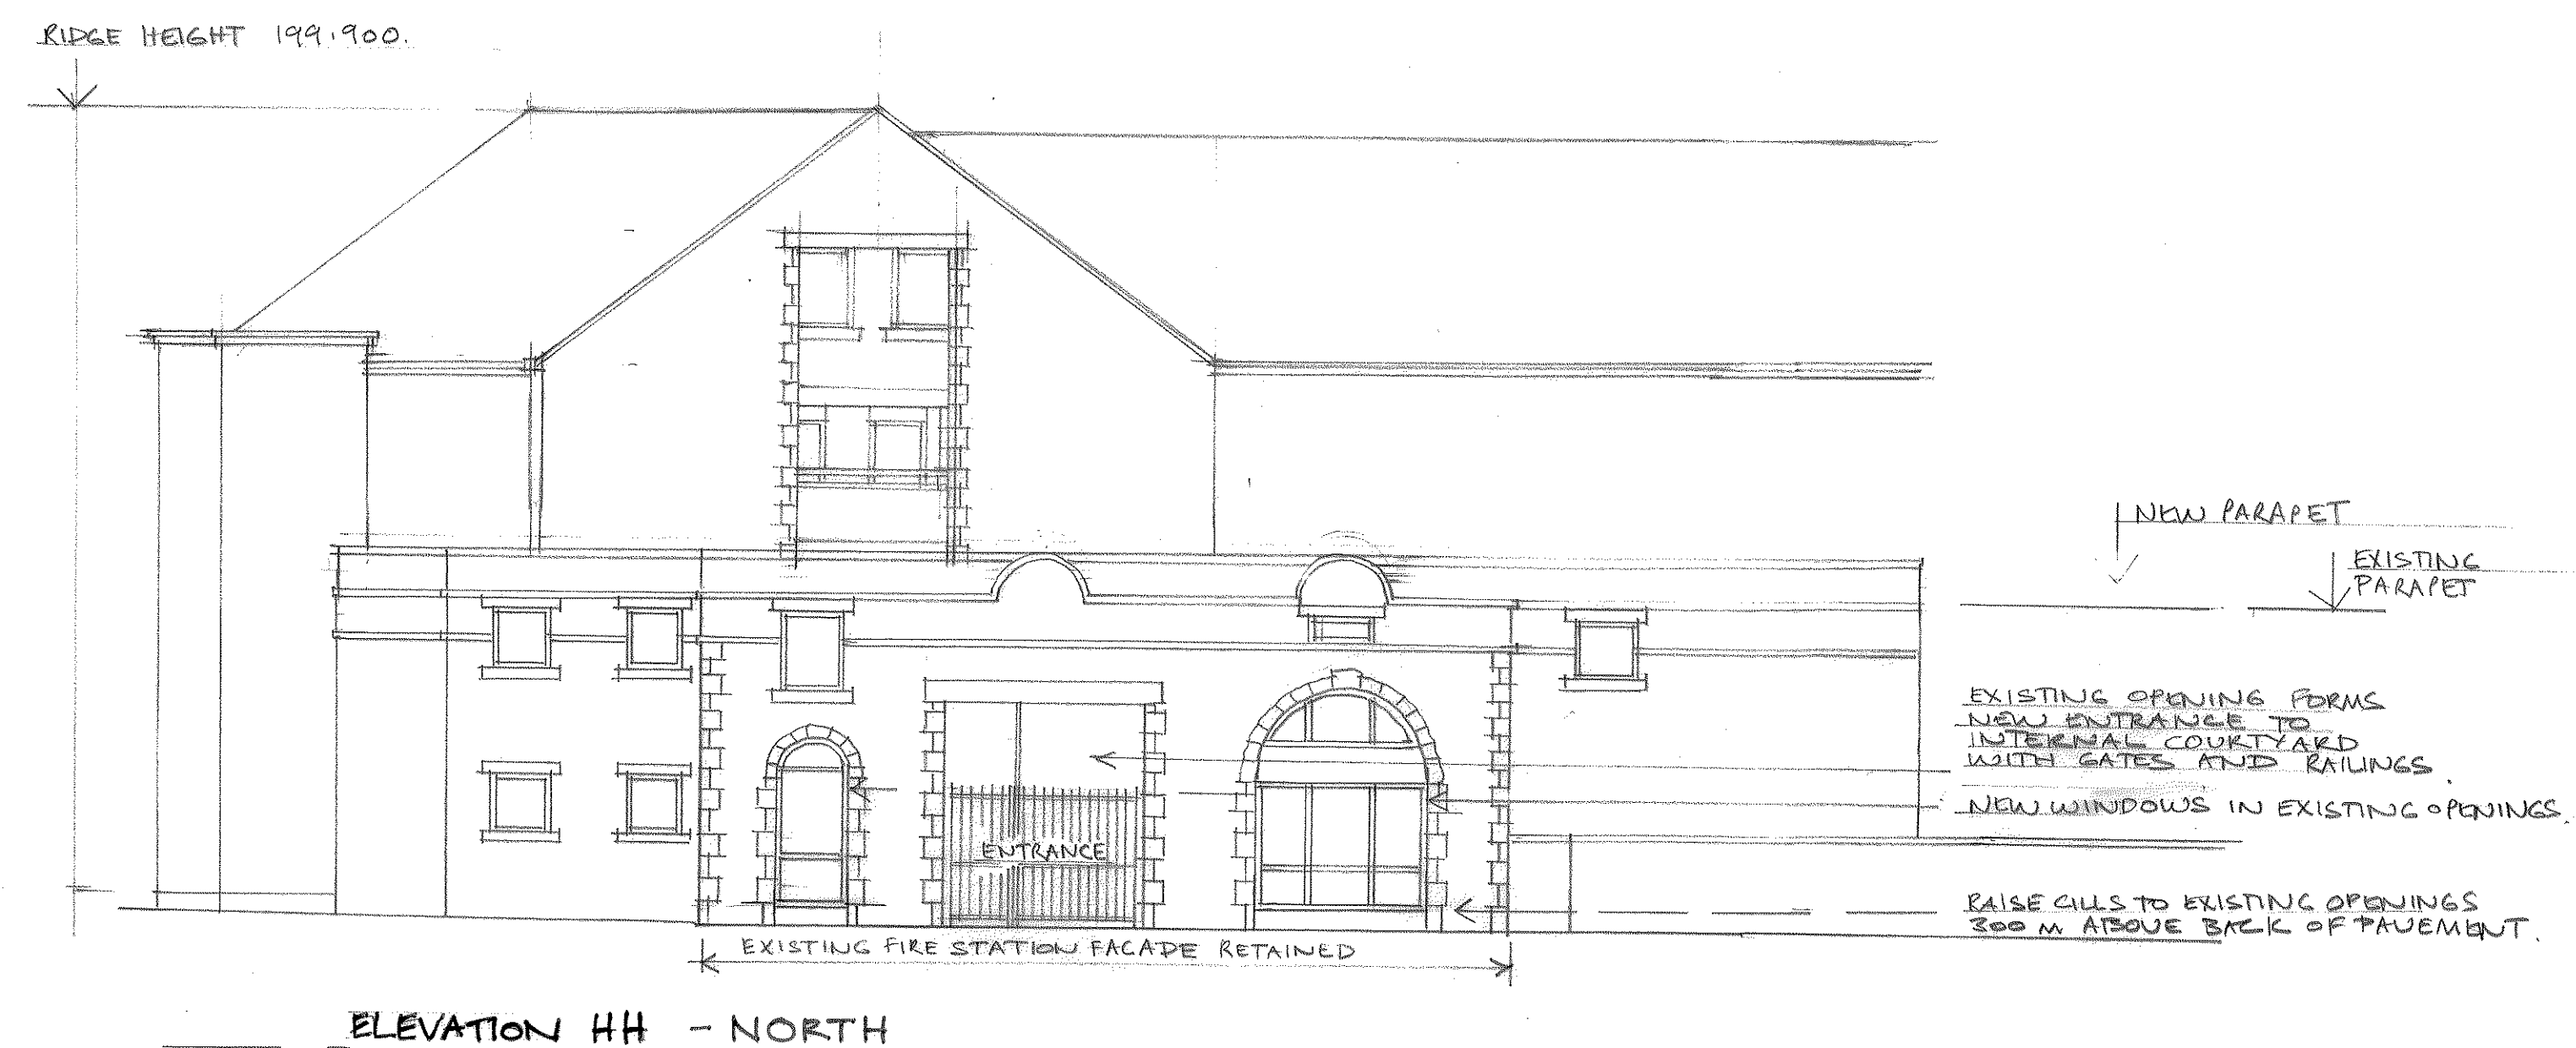
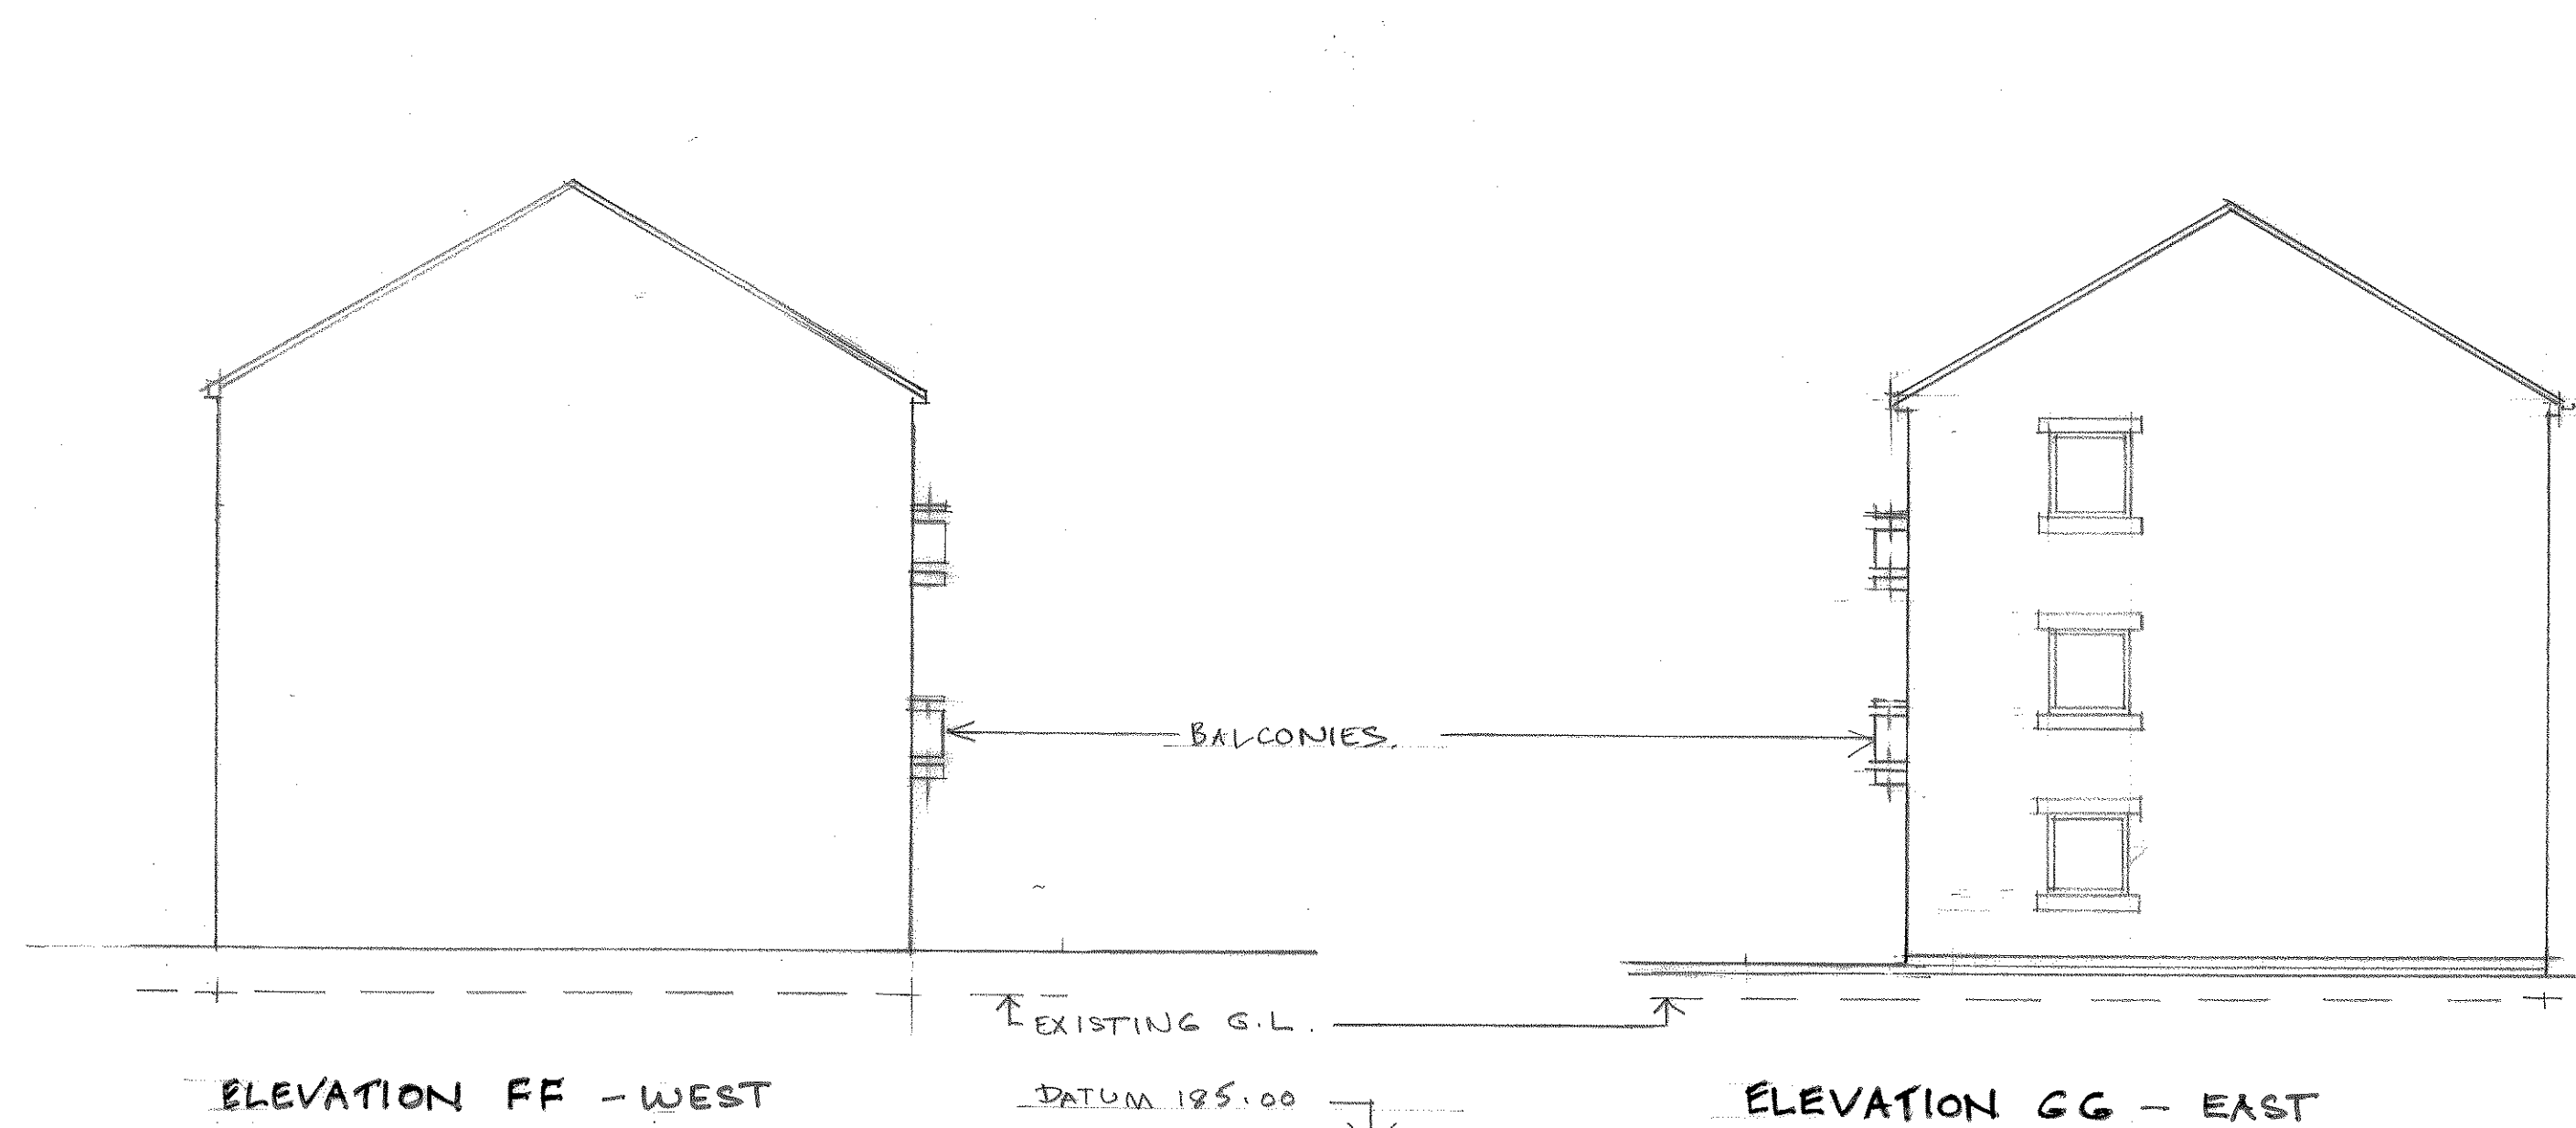


REV'D 14/05/18 EXISTING GILL HTS RAISED BY 300 MM.

PROPOSED RESIDENTIAL DEVELOPMENT AT THE OLD FIRE STATION - MARSDEN			
CLIENT: S.B. HOMES LTD			
WILLIAM BEST RIBA			
THE CHAPEL HOUSE			
22, POLE GATE			
SCAMONDEN, WEST YORKS,			
HD3 3FW			
TEL 01484 845896			
ELEVATIONS SHEET 2			
SCALE	DRAWN BY	DATE	
1:100	WB	10/01/2018	
2017/438-102		D	