


Section 5												
					Existing banking unaffected.							
Vt Scale 1:100 Hz Scale 1:200 ▽ Datum 66.00m												
Chainage	0.000	3.636	4.605	6.672	11.779	18.653	19.248 22.321	24.024 24.617	25.836	26.965	29.875	
Ground Level	75.125	75.229		74.152			66.470 66.329					

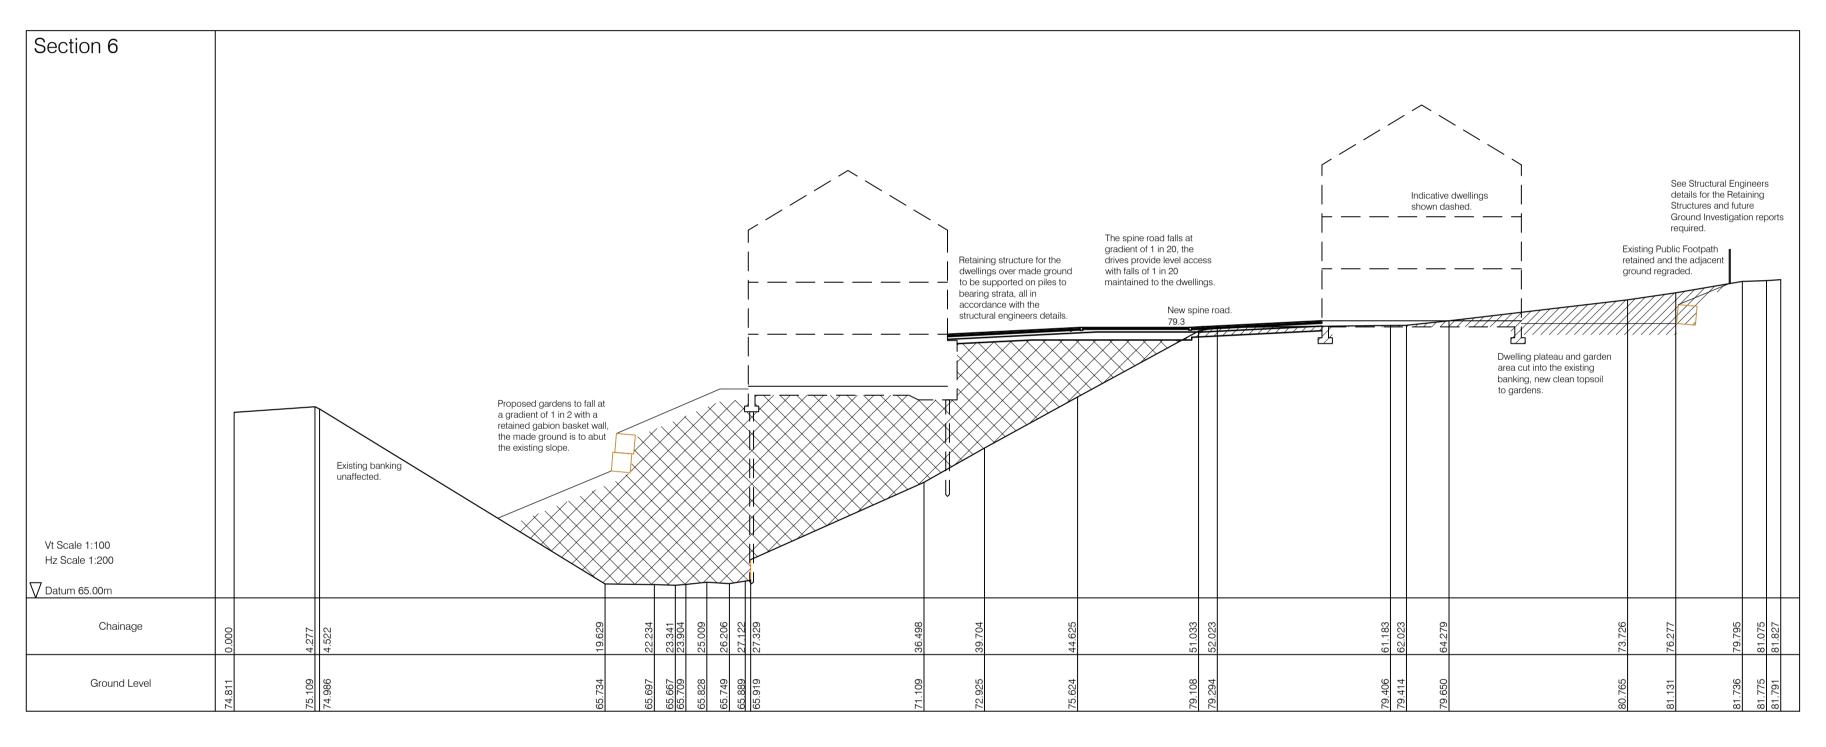


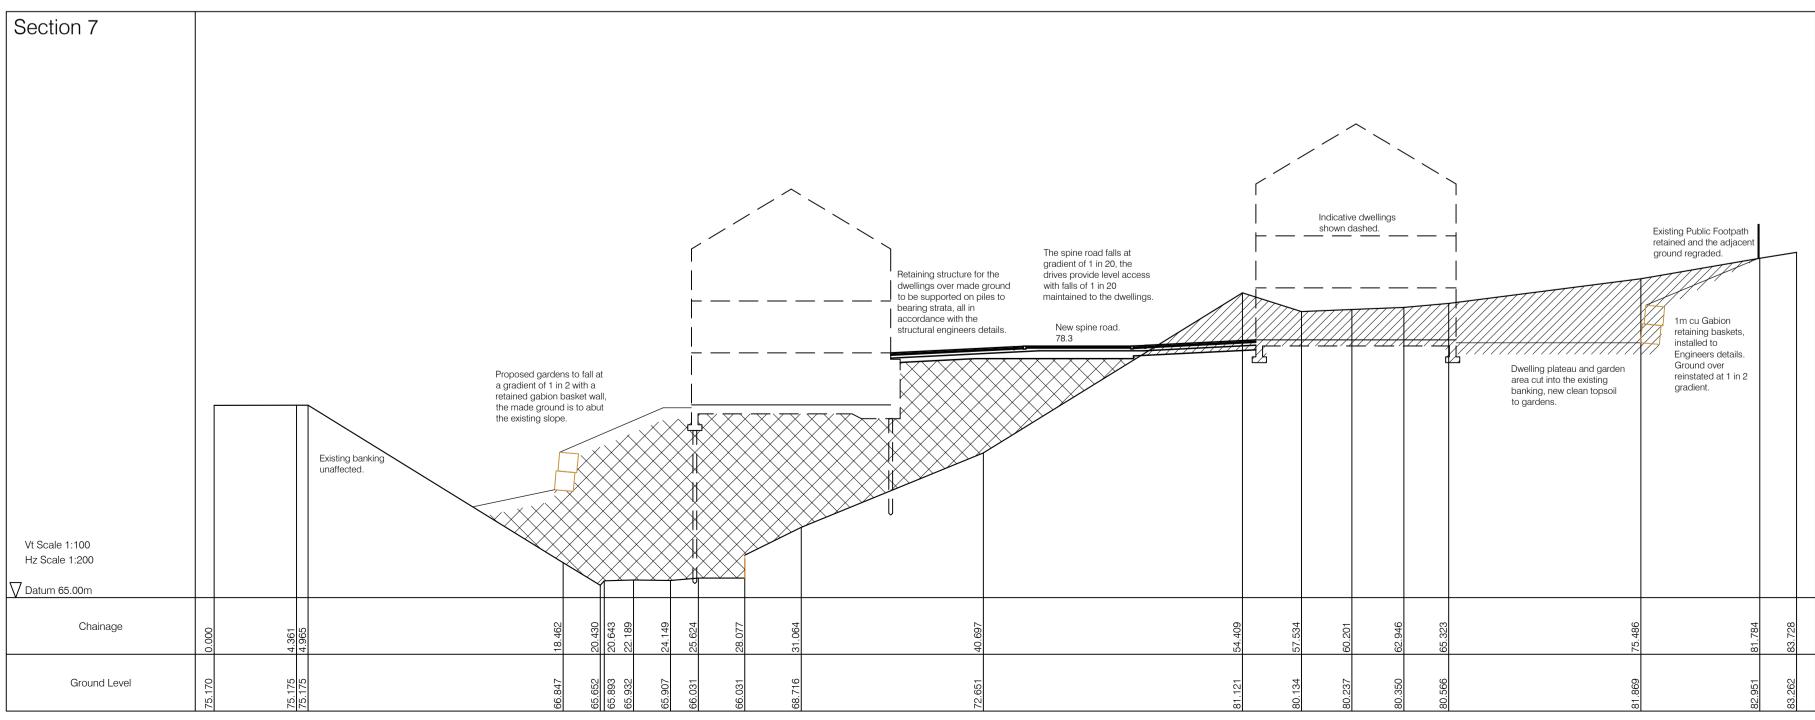

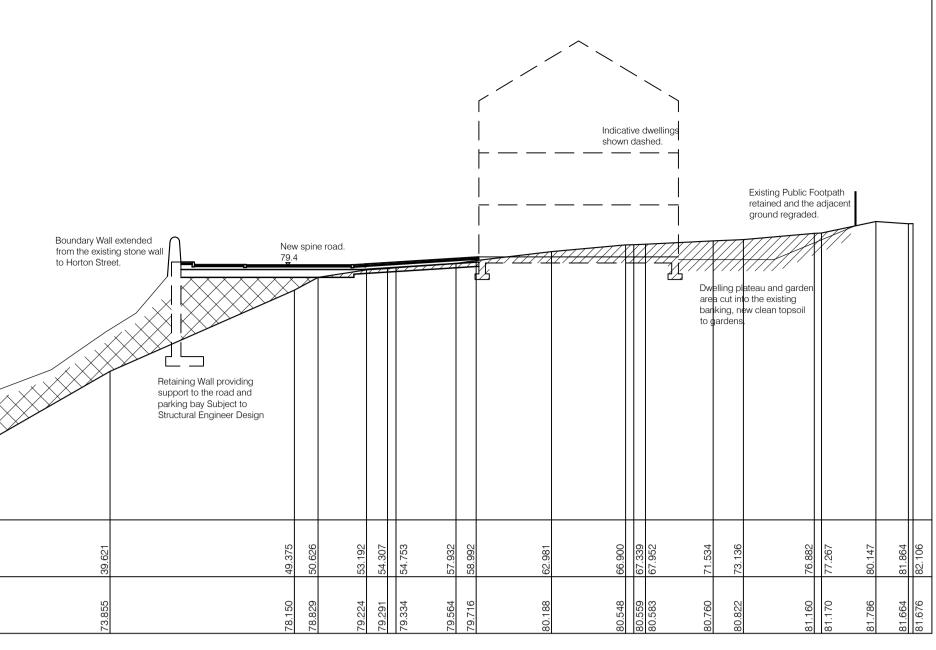

0m

10m

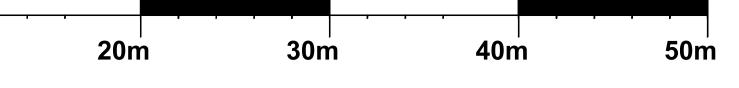

Proposed area of fill brought into the railway cutting.

Proposed area of cut ground from the railway cutting.

-	-				-	-	-					
Rev A	Additional no	otes added.			Jul 18	AR	AJS					
Rev	Description	Date	Ву	App'd								
Vida ArchitectsRound Foundry Media Centre, Foundry Street, Leeds, LS11 5QP T: 0113 8272267A R C H I T E C T SE:info@vida-architects.co.uk www.vida-architecture.com												
Client: Ernest Gordon Ltd												
Project: Outline Residential Use at Disused Railway Cutting, Heckmondwike.												
Drawing Title: INDICATIVE SITE REGRADING SECTIONS 5 to 7												
Projec	t No.	Dwg No.	Rev.	Scale @ A1	Date.	Ву						
20	14-034	PL204	Α	1:200	26.04.1	8 A	R					
Issue Status: PLANNING												
This drawing should be read in conjunction with all related drawings. Do not scale from this drawing. All dimensions shown must be checked and verified on site before commencing any work or producing shop drawings. Vida Development & Investments Ltd should be notified immediately of any discrepancy on the drawing. This drawing together with the design is copyright and remains the property of Vida Development & Investments Ltd.												