



Notes
This drawing and the information contained therein is issued in confidence and is the copyright of Met Geo Environmental Limited. Disclosure of this information to Third Parties and unauthorised copying or replication of this data without approval is forbidden.


Datum : OS Level Datum.
Using the OS GPS Network and applying OSGM02 National Geoid Model to obtain local area corrections.

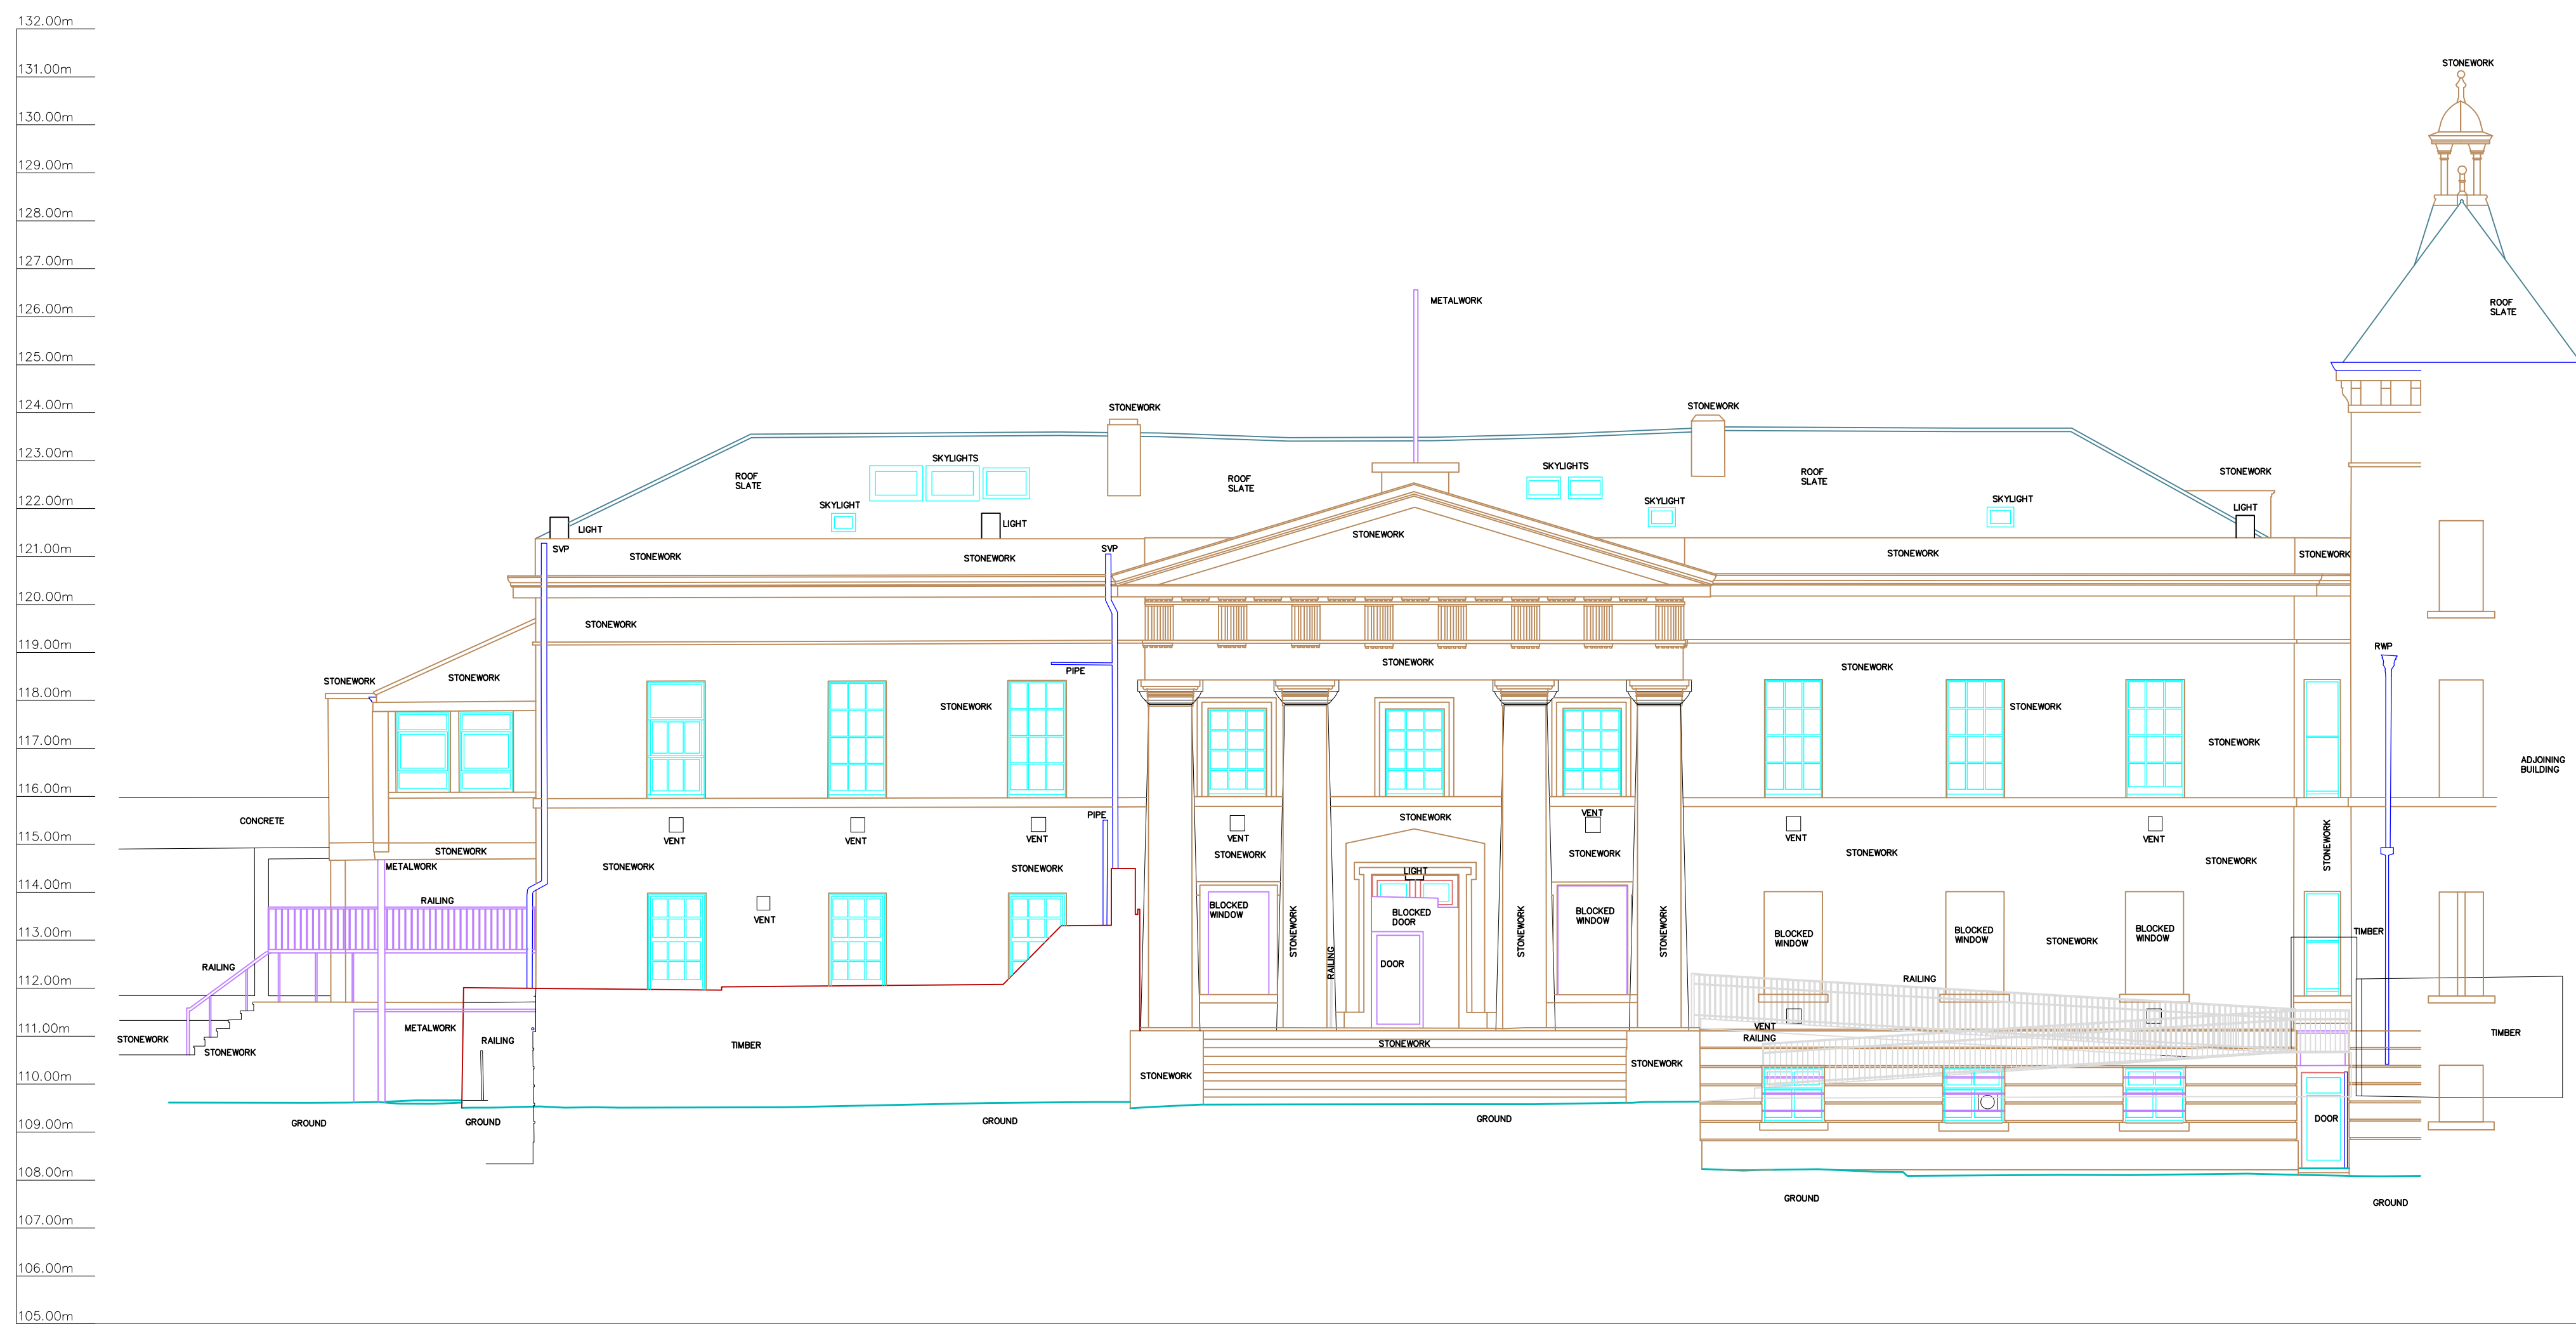

ELEVATION 1

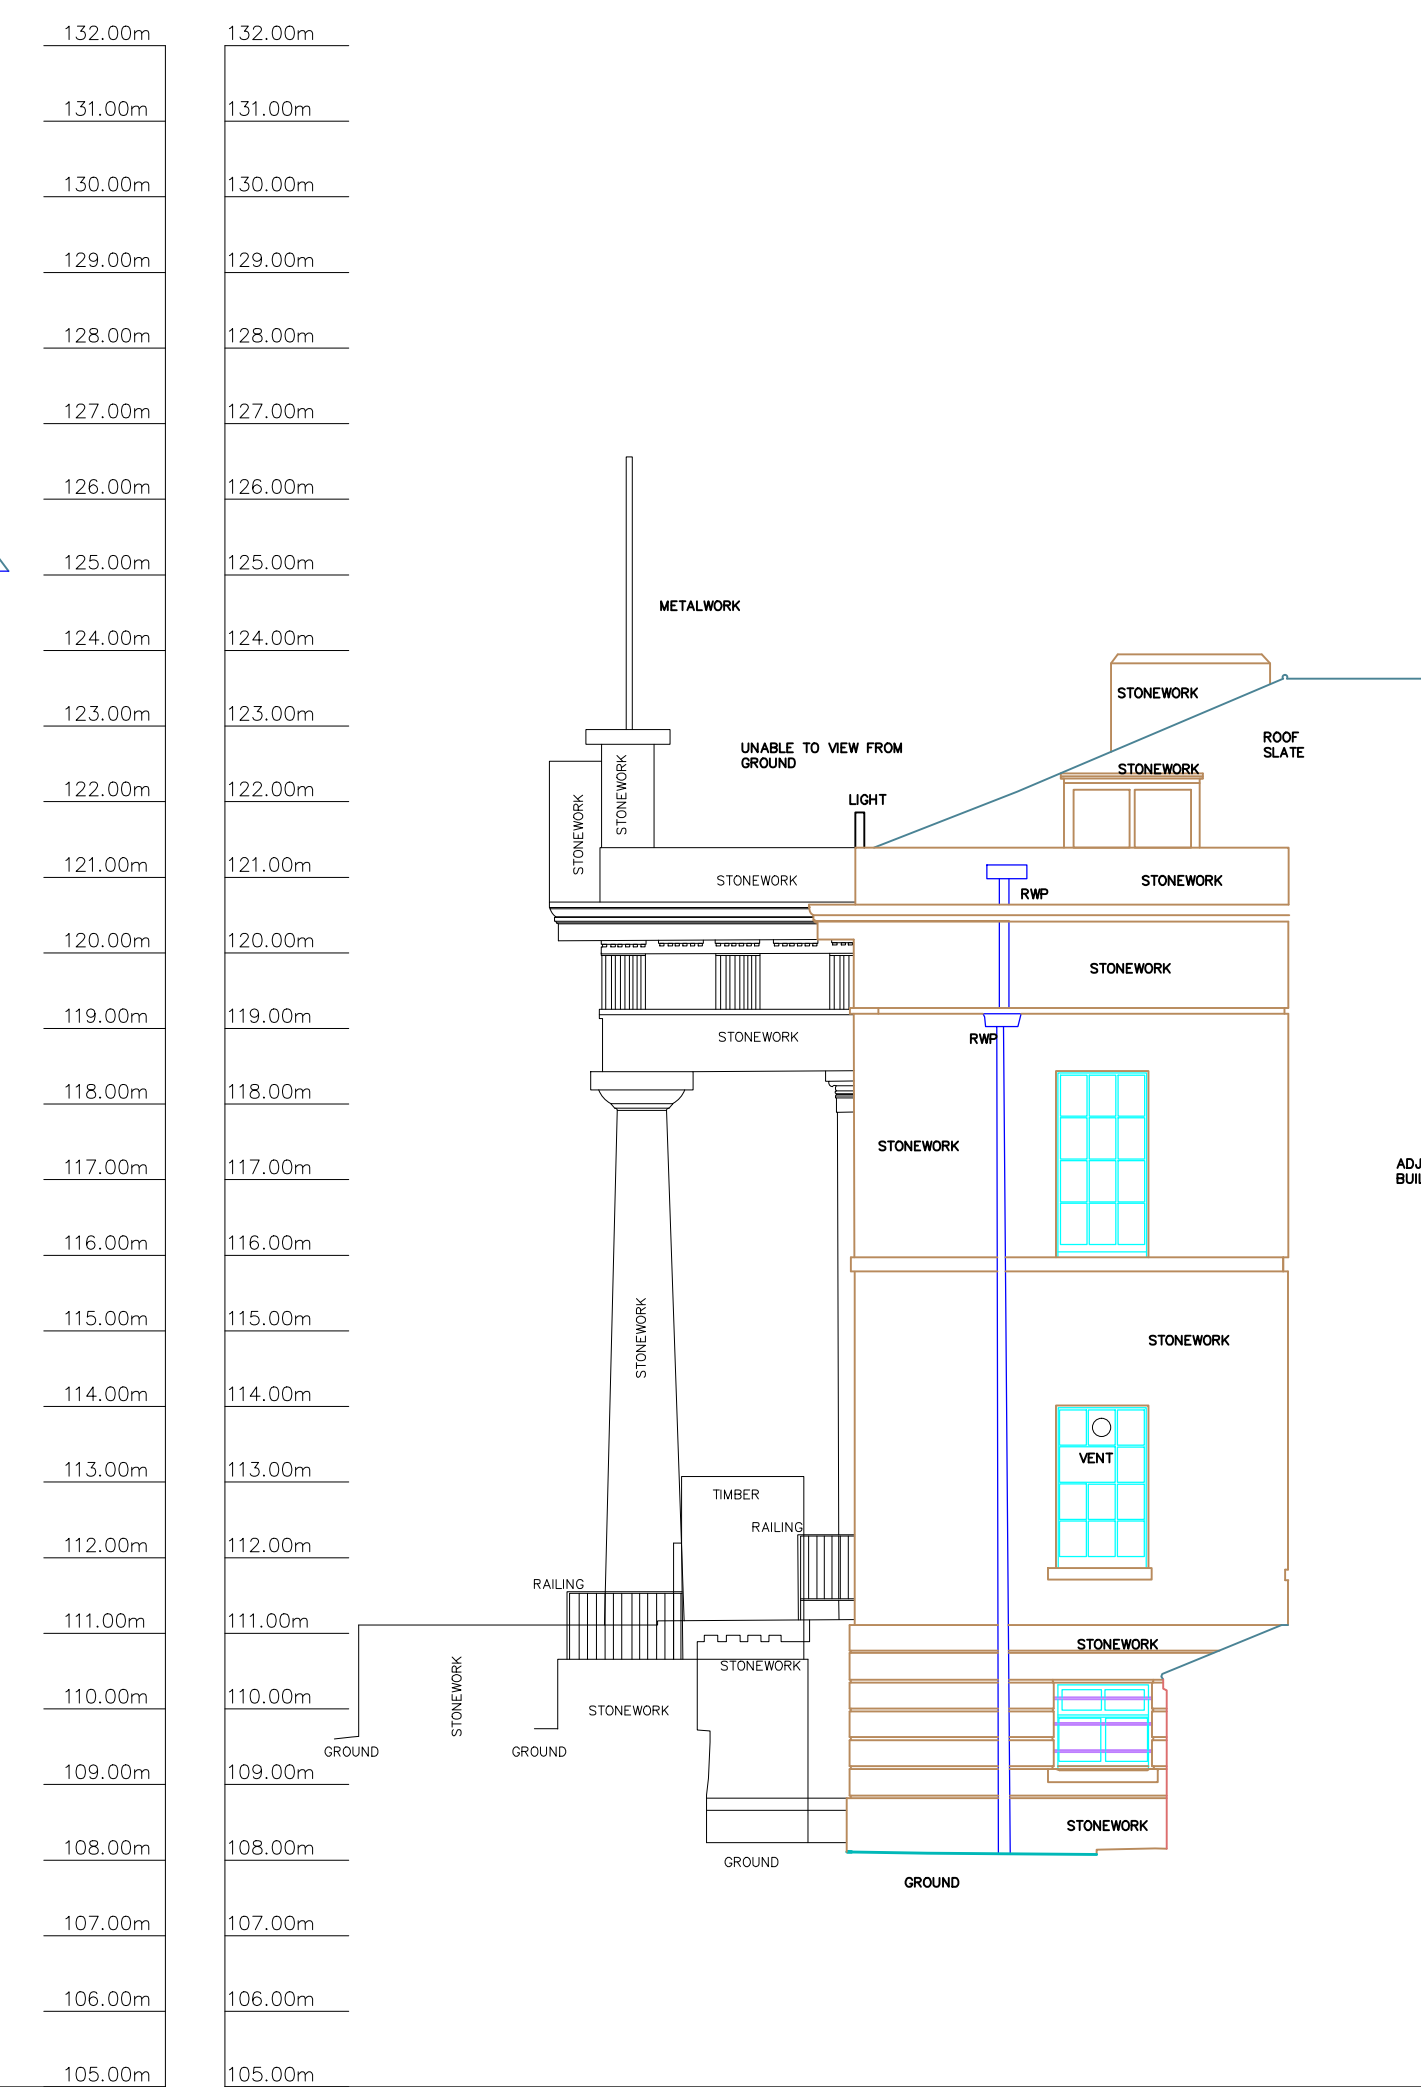


ELEVATION 2

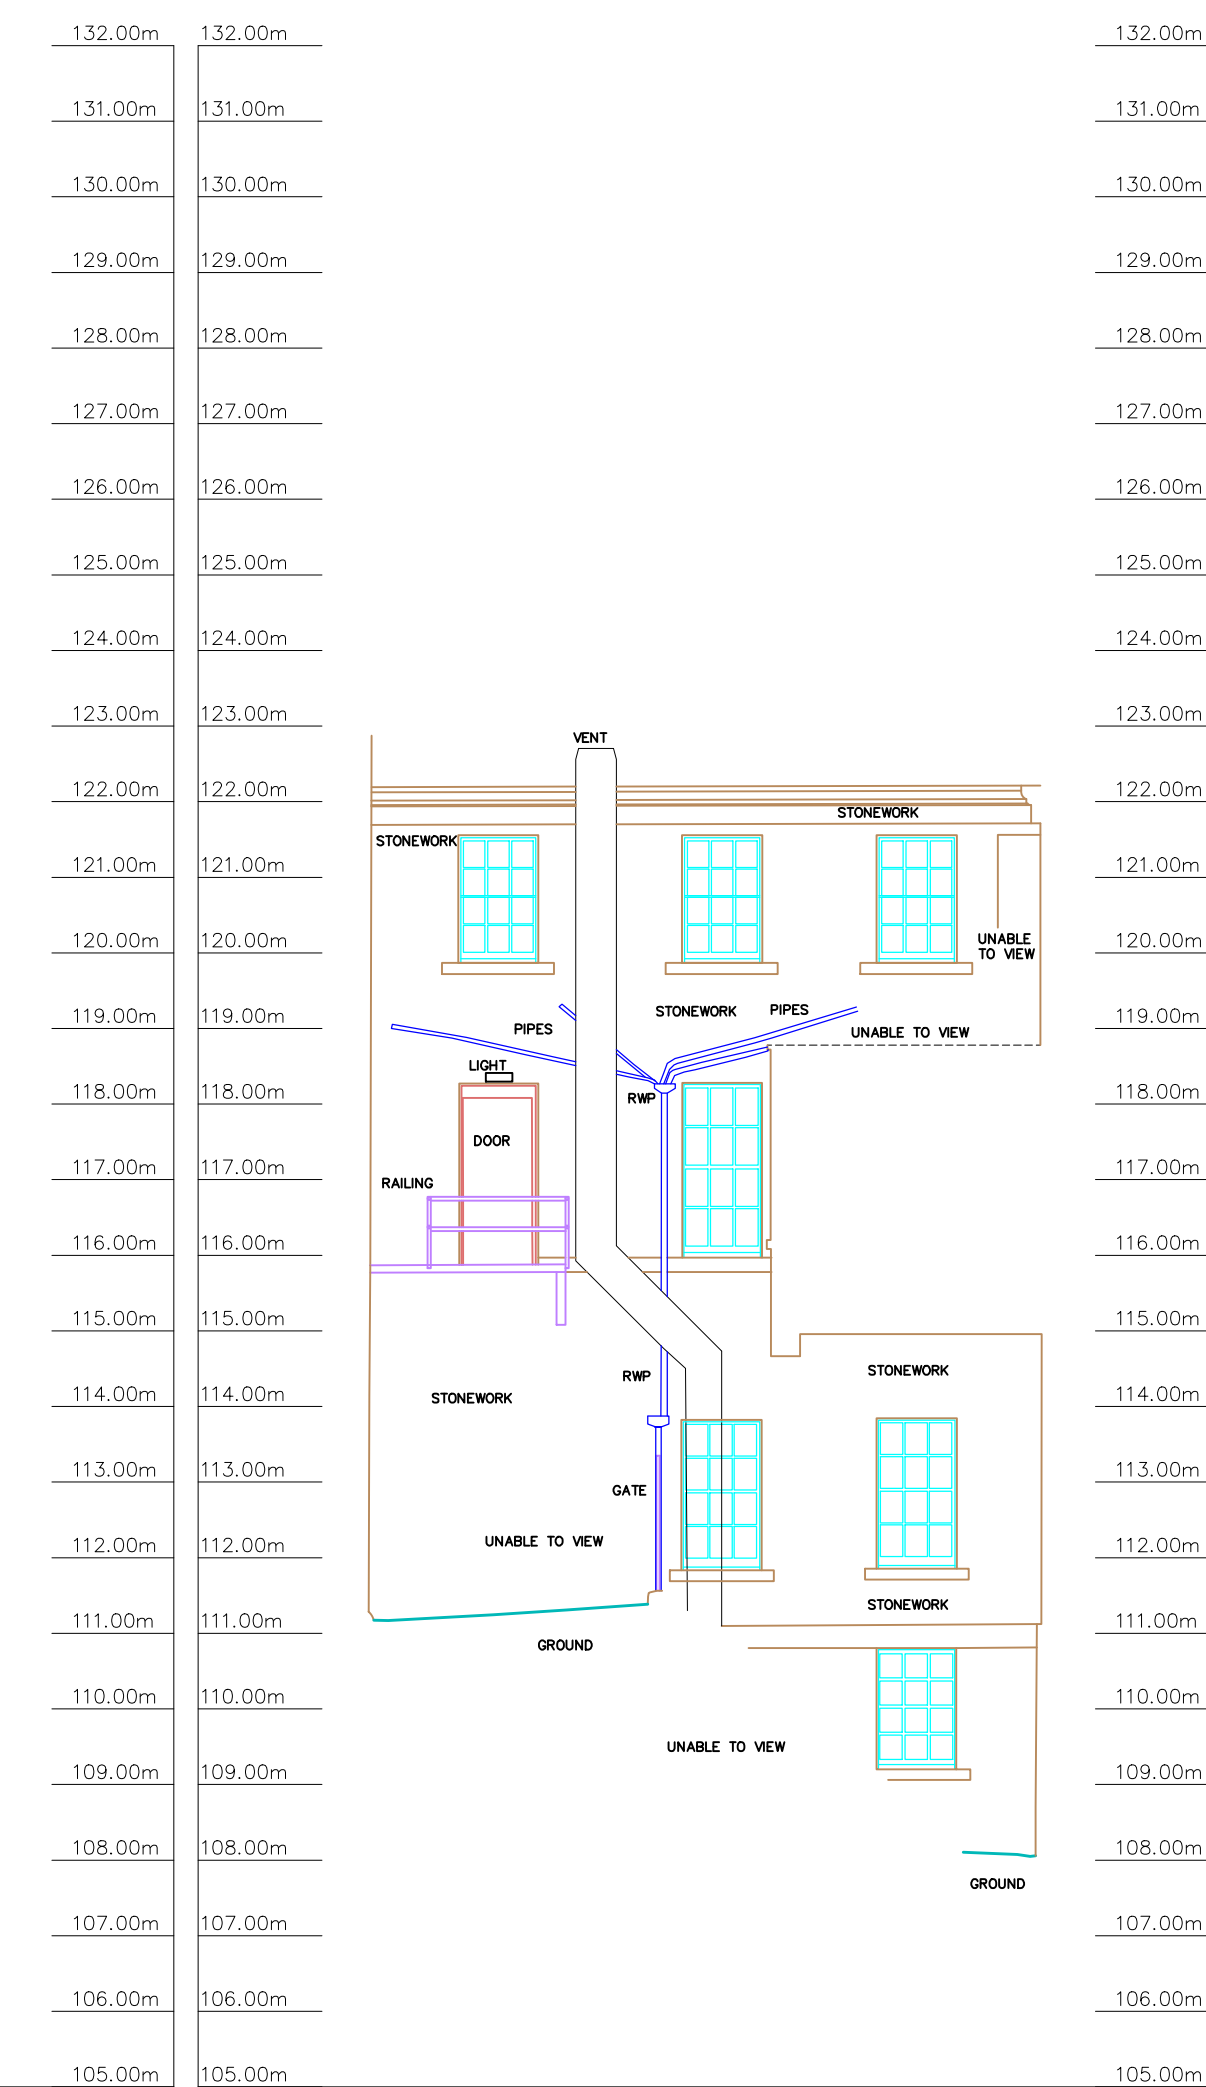

ELEVATION 3




ELEVATION 4

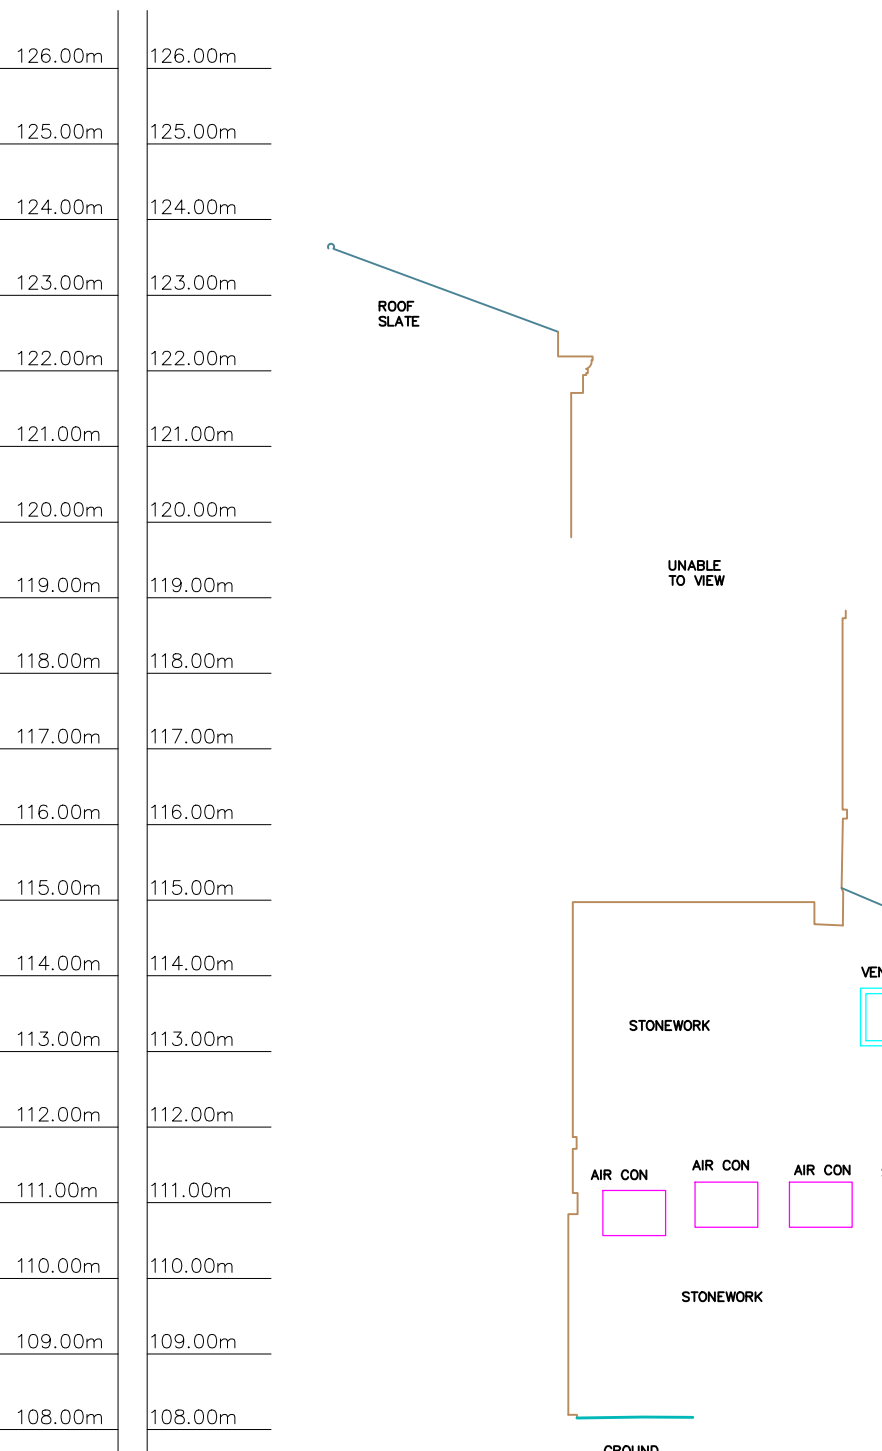

ELEVATION 5




ELEVATION 6

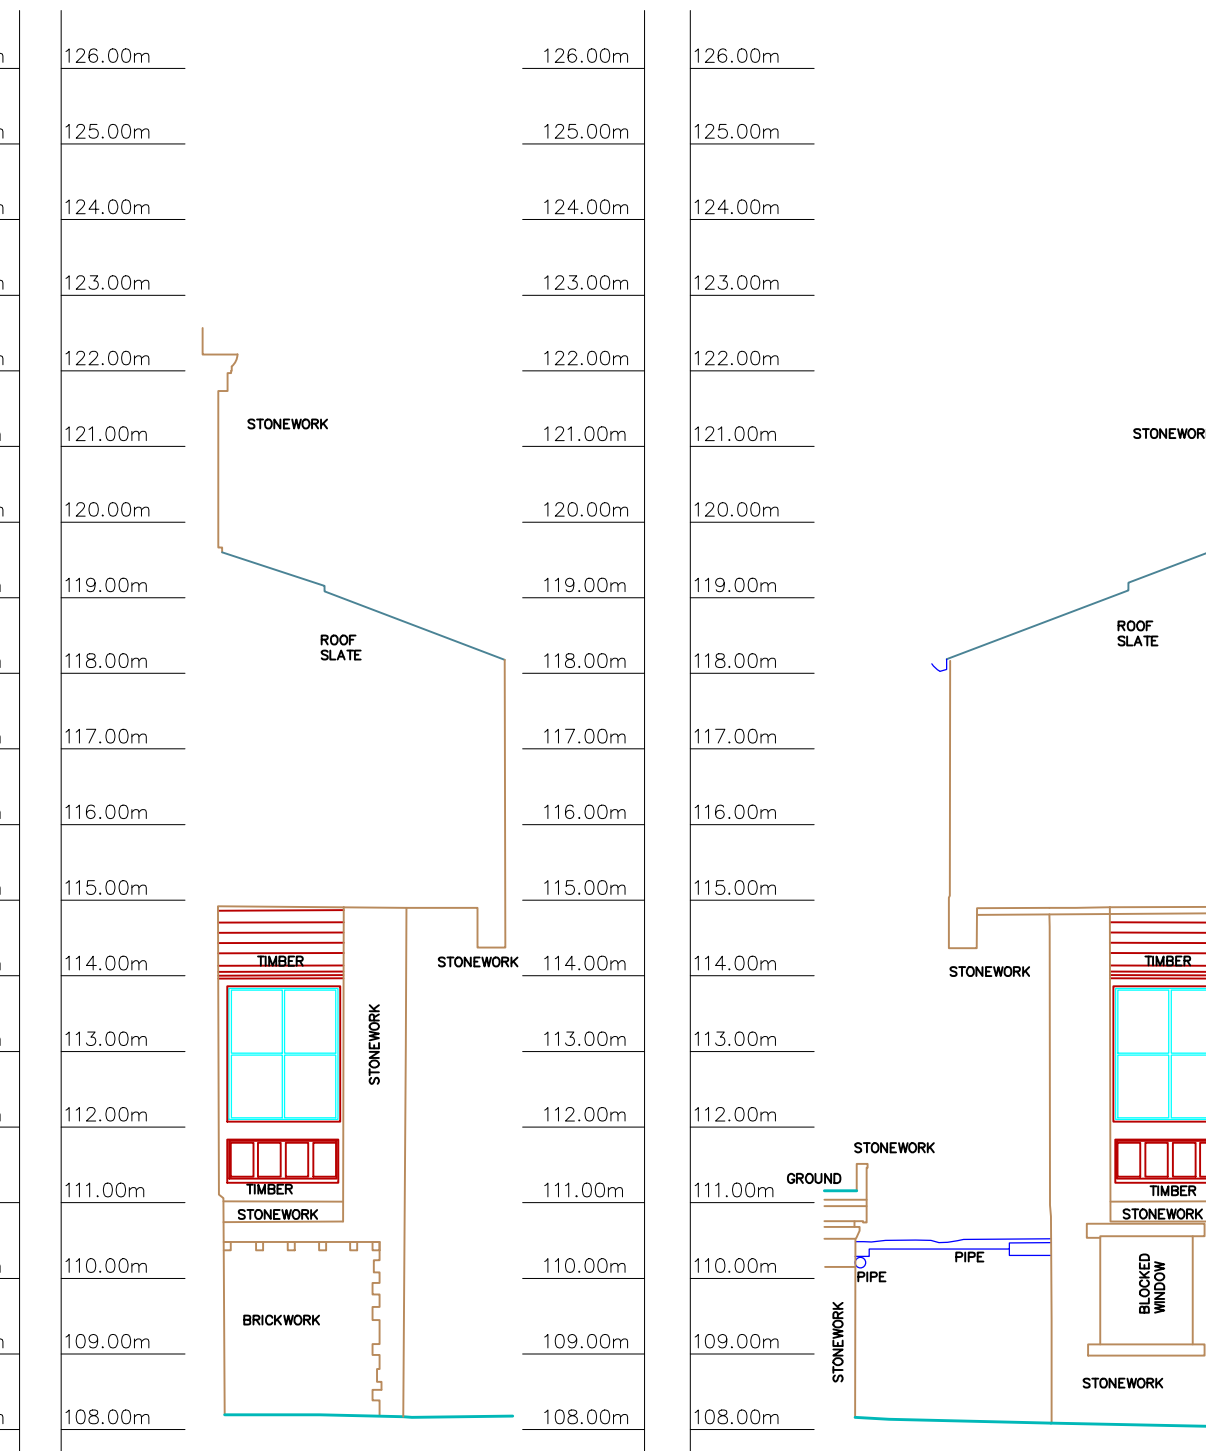


ELEVATION 7




ELEVATION 8

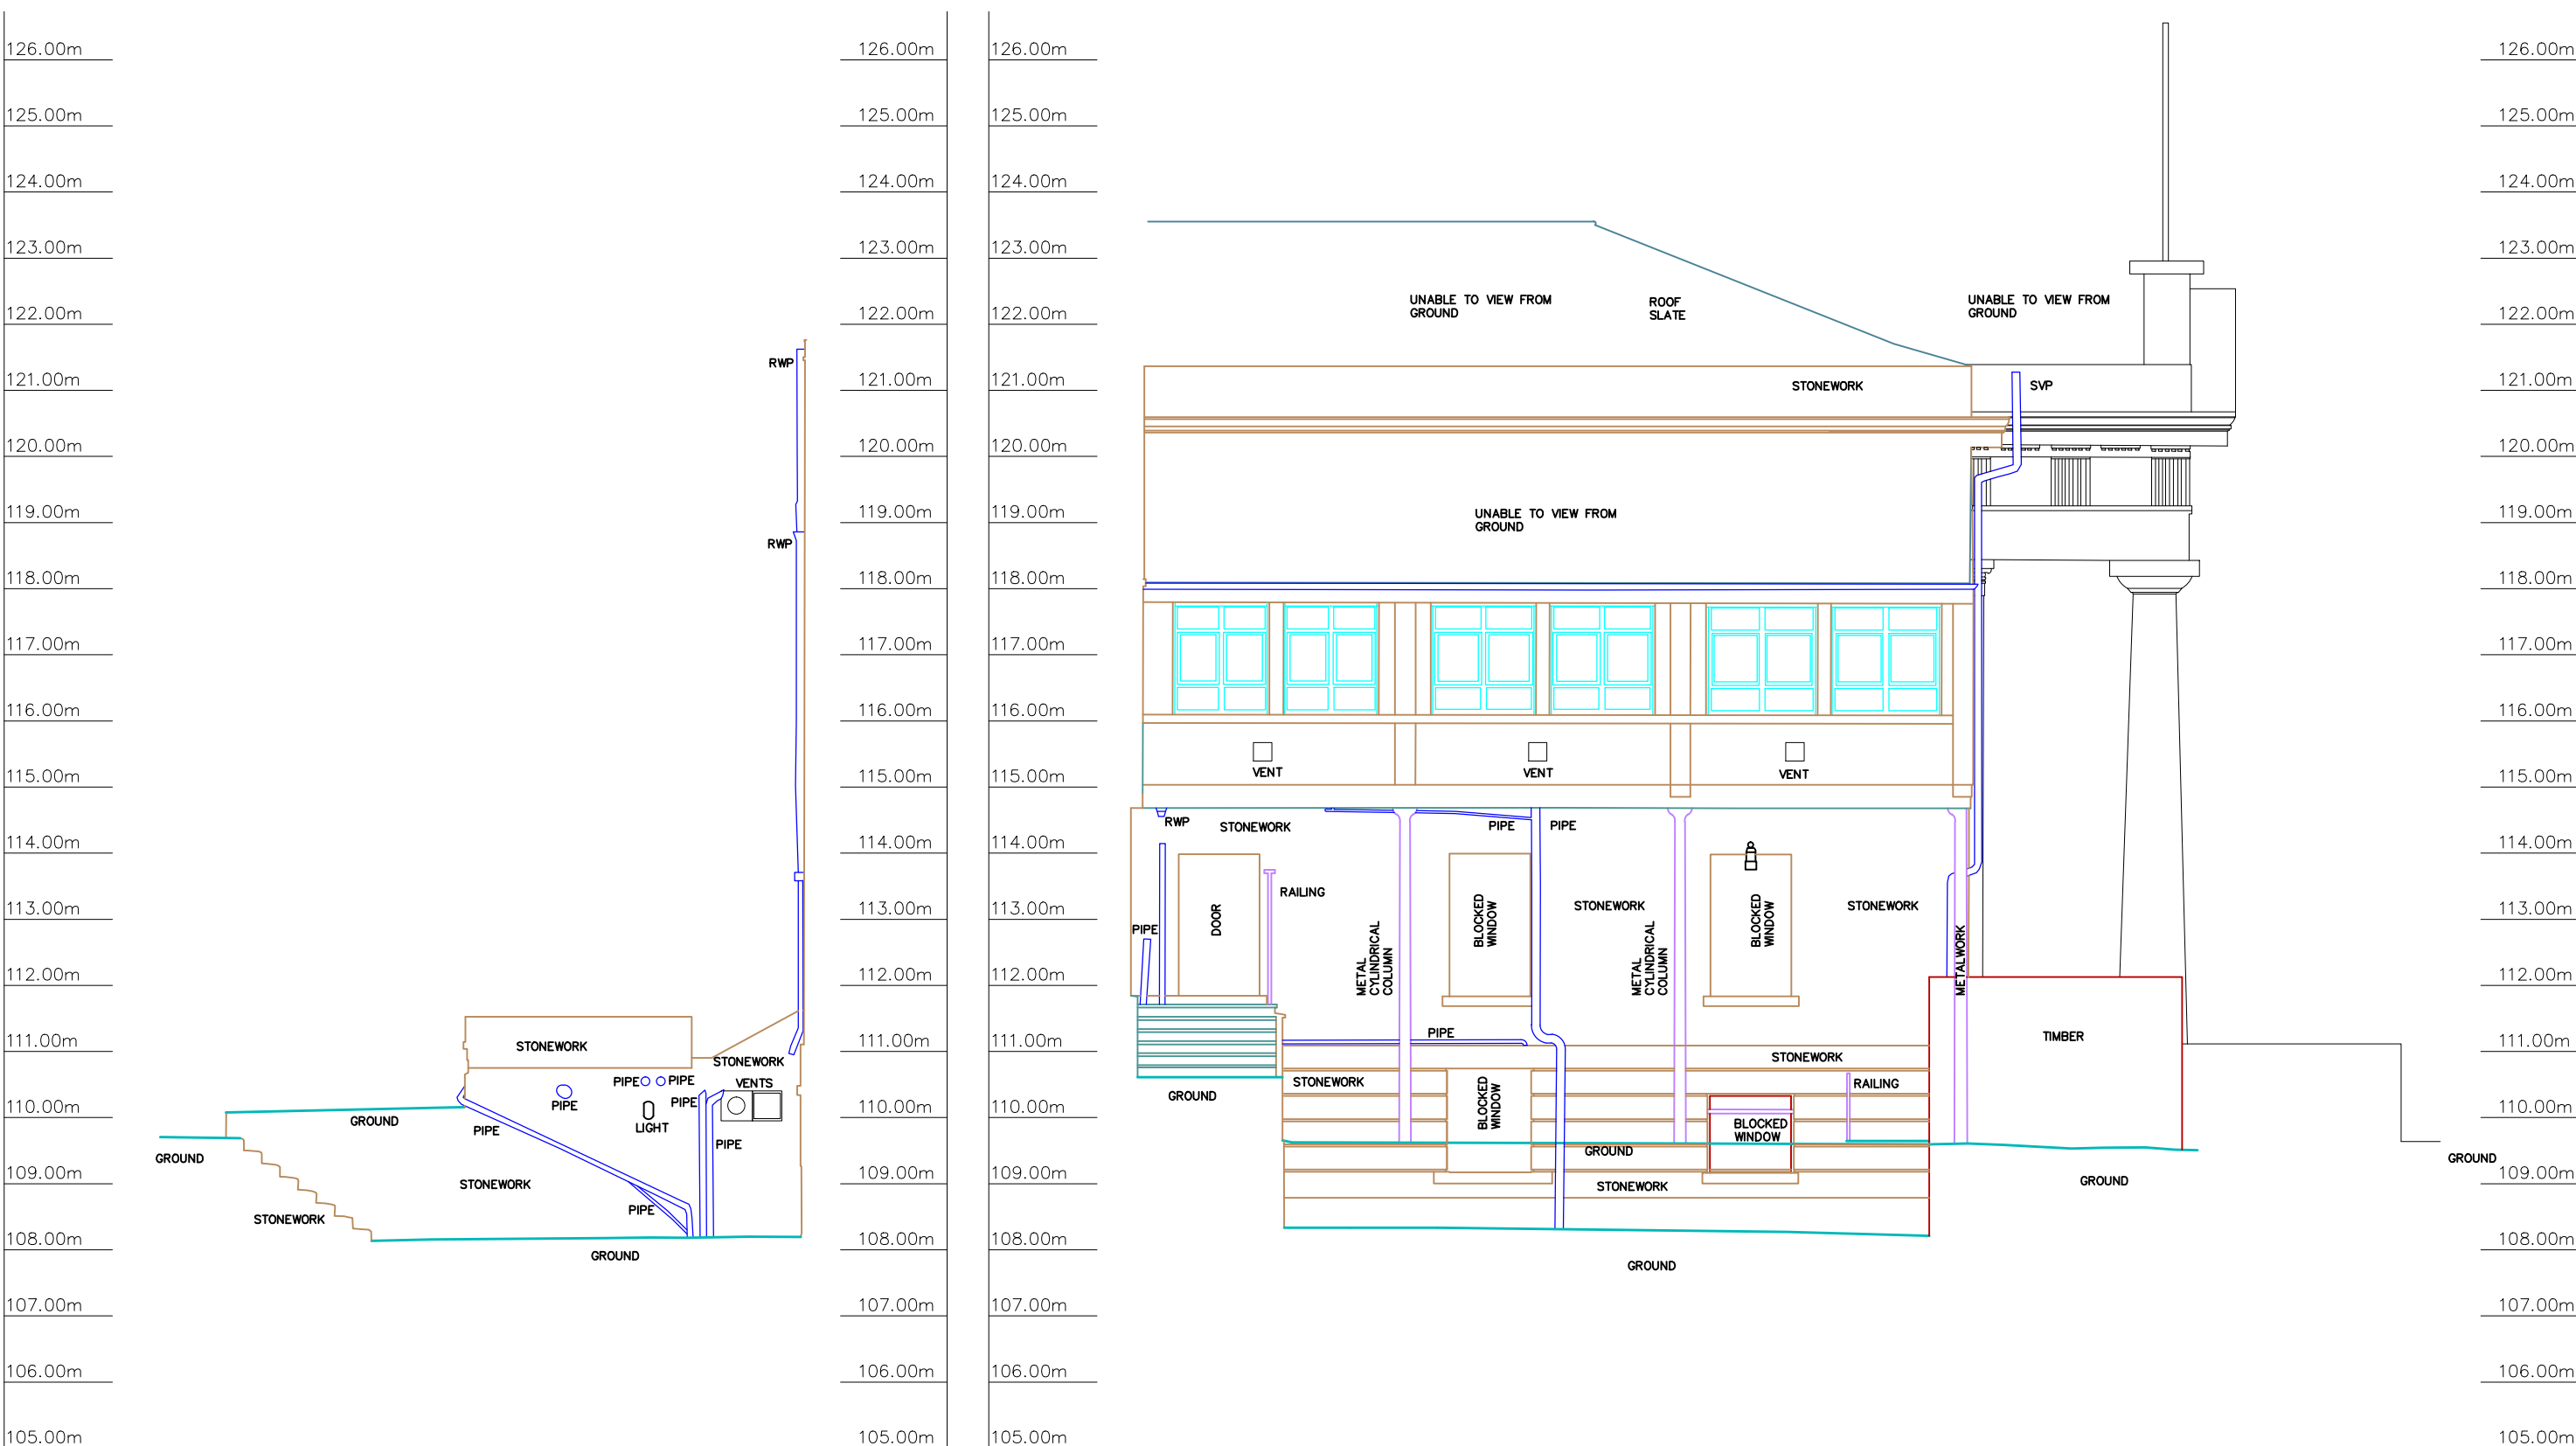

ELEVATION 9

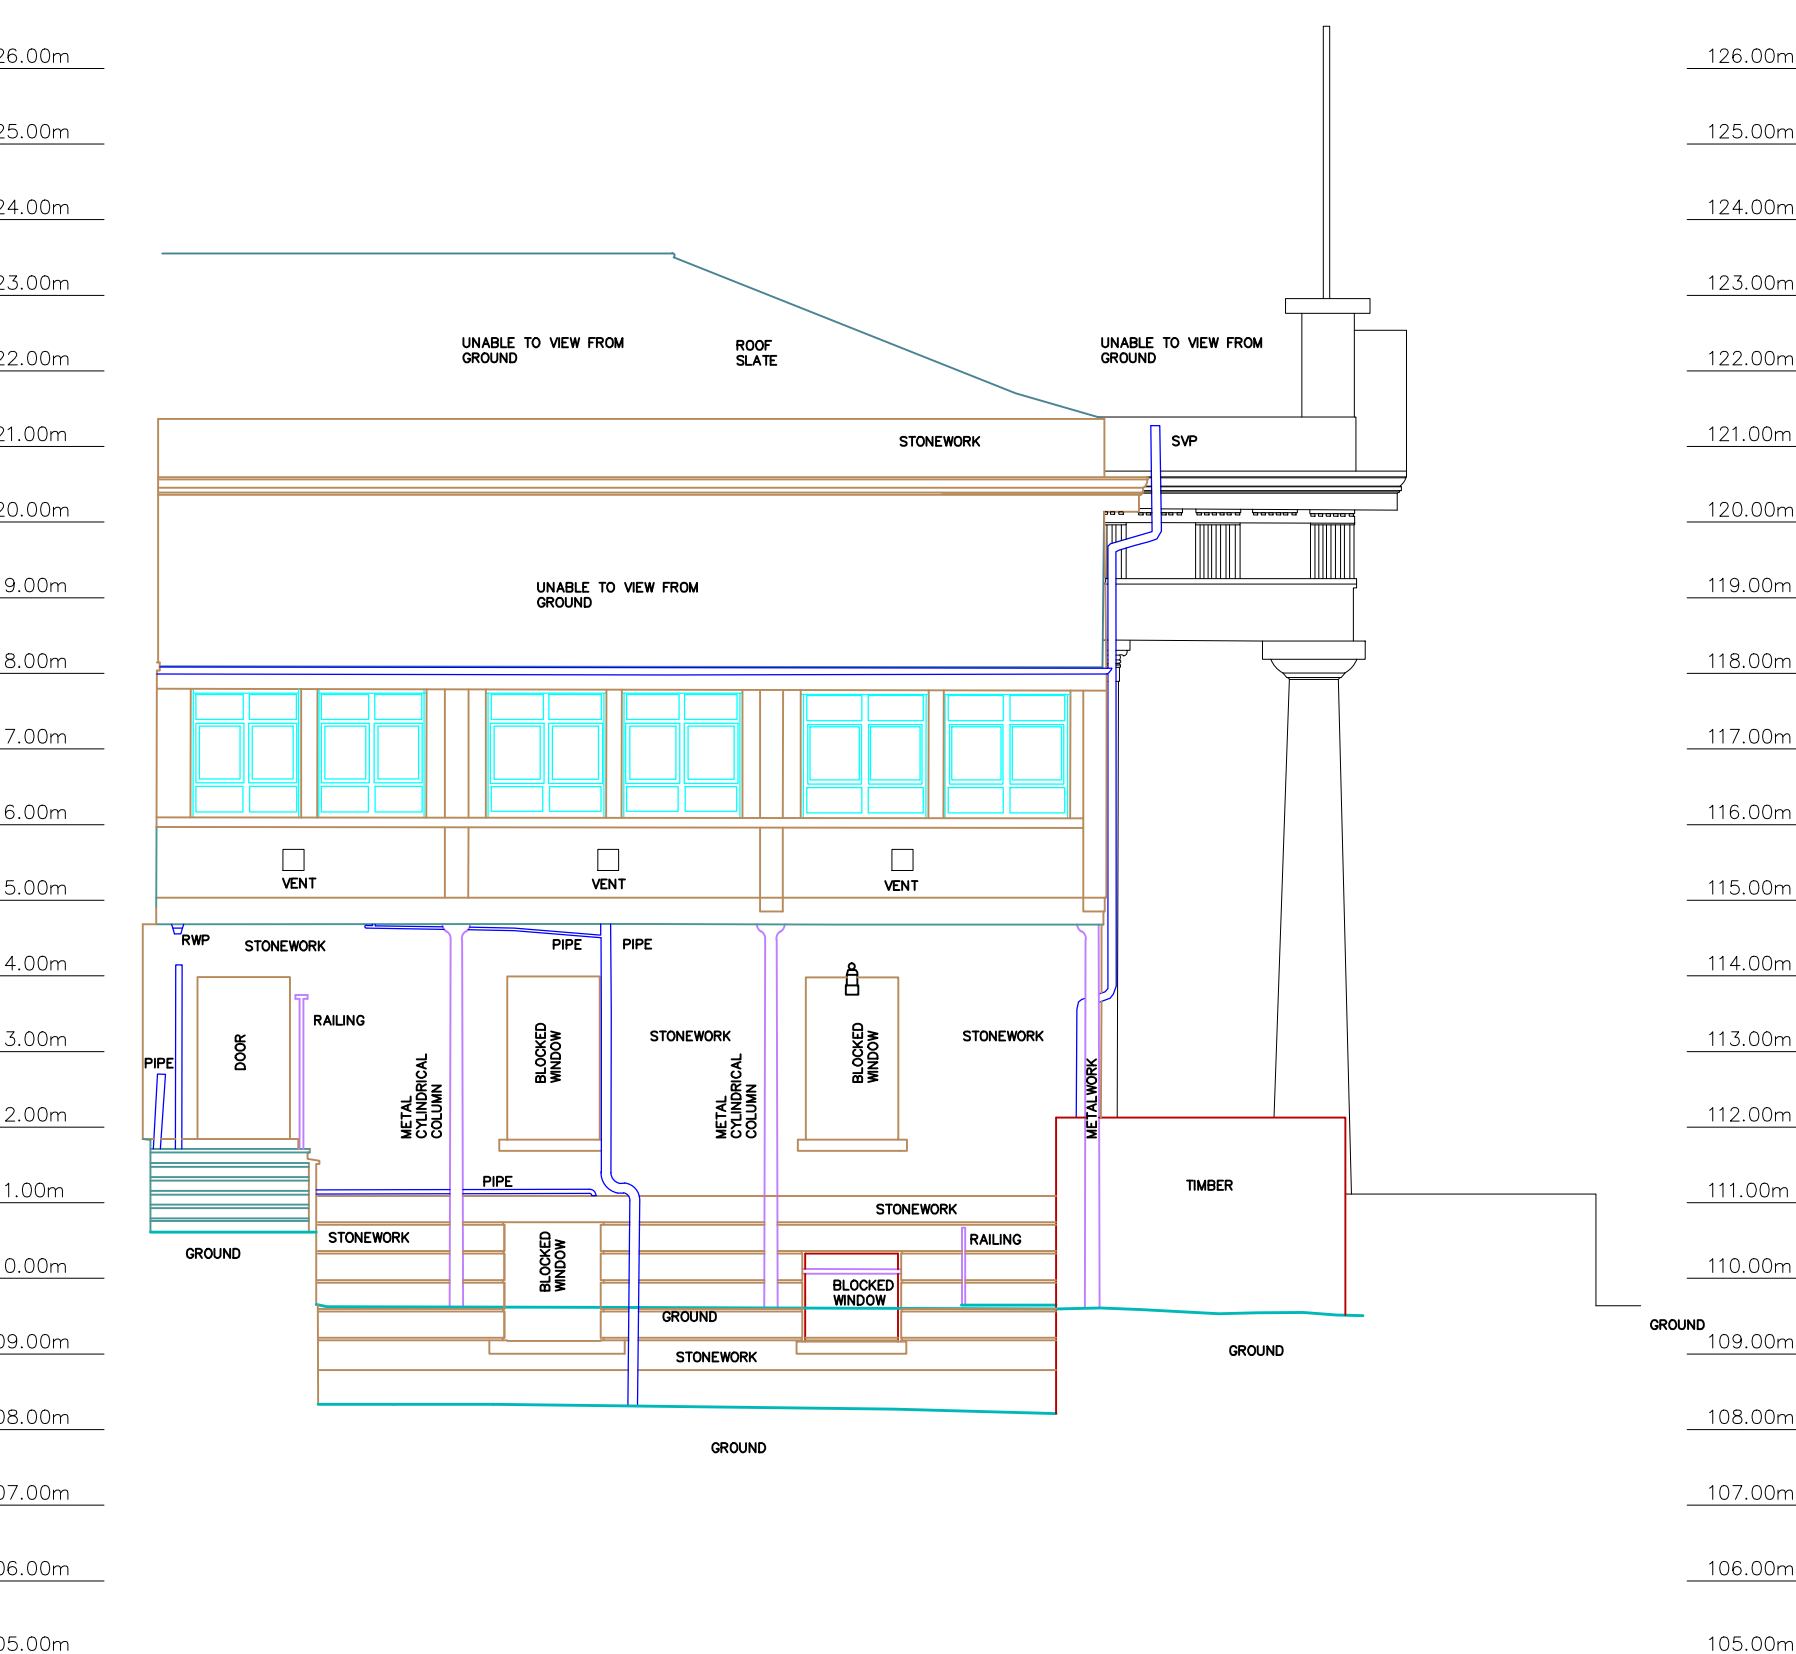

ELEVATION 10

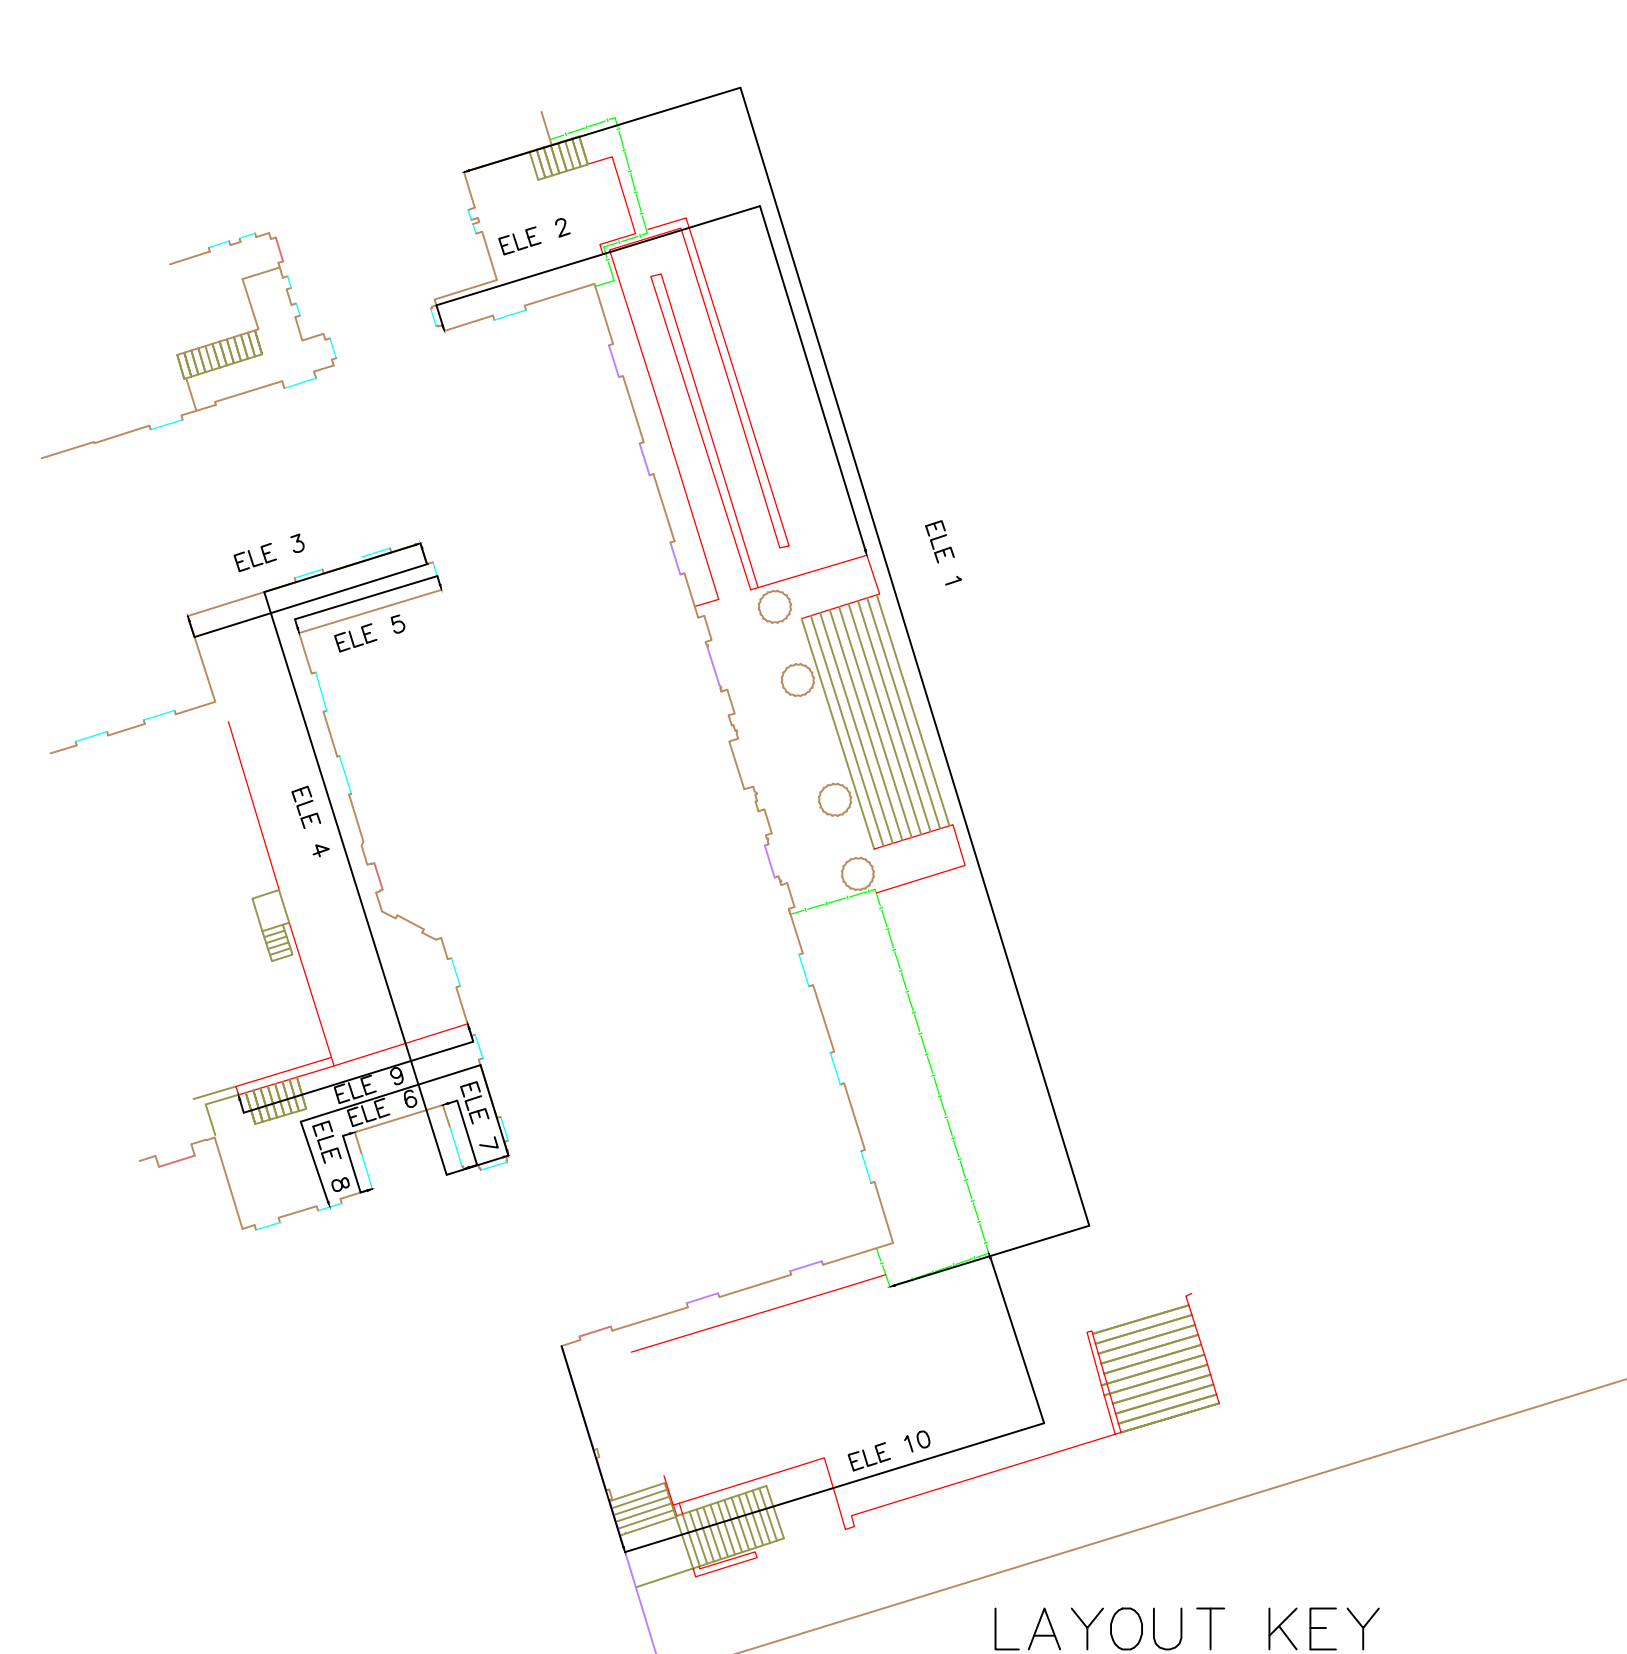

LAYOUT KEY

Rev	Date	Drawn	Description	Check

Met
GEO ENVIRONMENTAL

Southgate House
Ponitfract Road
Stourton
Leeds
West Yorkshire
LS10 1SW

T: +44 (0) 1132 008 900
F: +44 (0) 1132 008 901
E: admin@metgeoenvironmental.com
W: www.metgeoenvironmental.com

Client
RHODES ASSET MANAGEMENT LTD

Site
FORMER KIRKLEES COLLEGE CAMPUS
NEW NORTH ROAD, HUDDERSFIELD

Title
BUILDING SURVEY
ELEVATIONS

Surveyed	BG	Drawn	GI
Chk.	DB	Date	06/10/2017
Scale	1:100	Job No	P17-00727
DWG Ref	Year	Number	Originator
P17	00727	MET	EXT
		ELE	M2
		B	001