



SECTION A - A

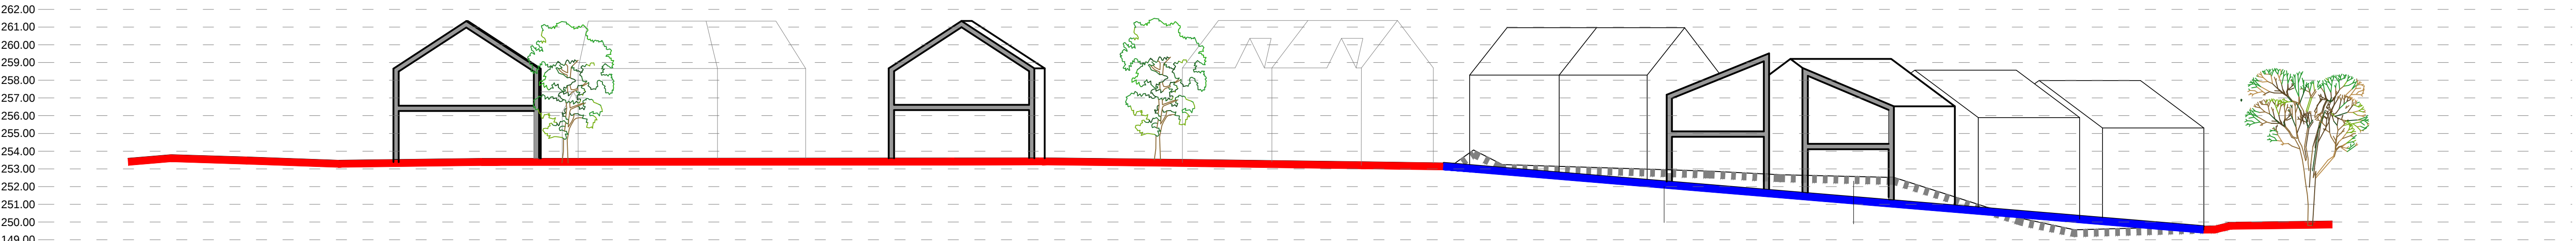


SECTION B - B

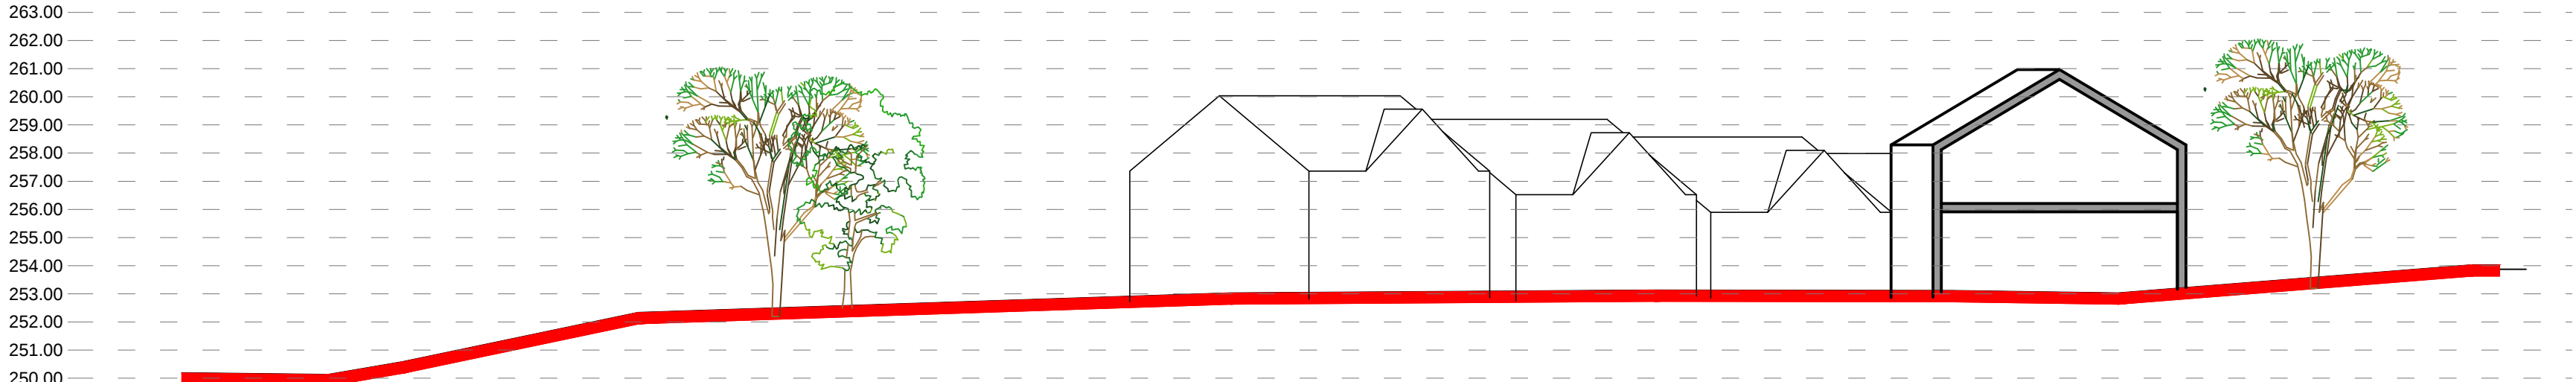

SECTION D - D



SECTION E - E

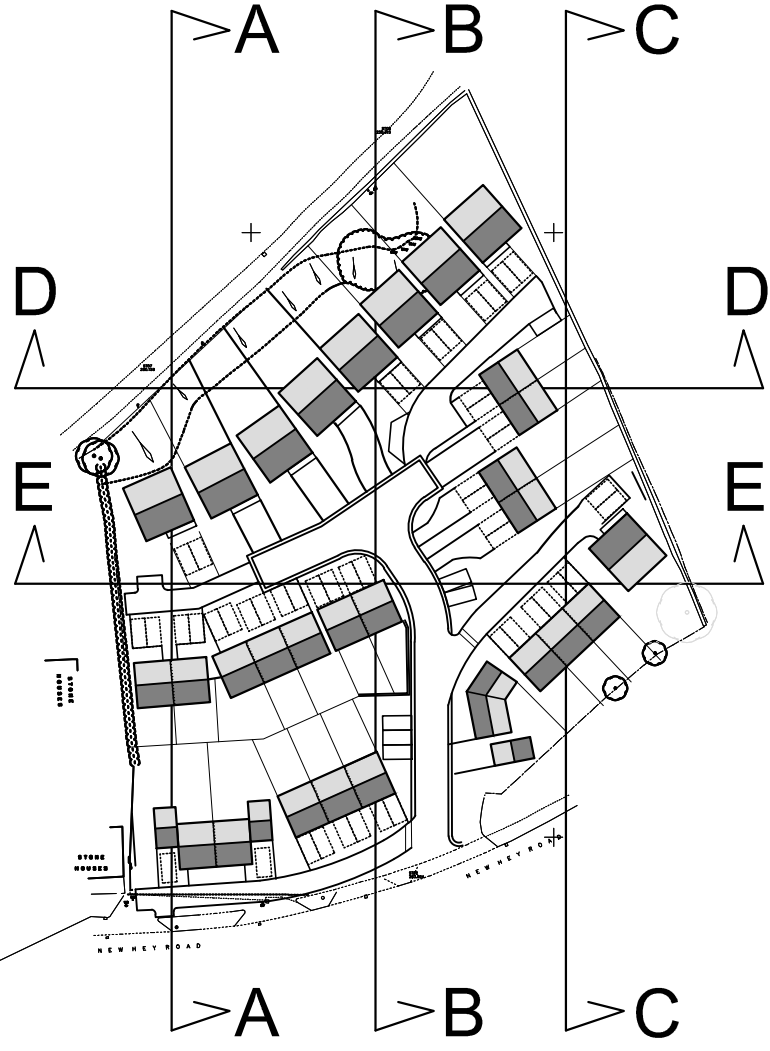


KEY PLAN 1:1250

Only figured dimensions should be used.
Scaled dimensions should be checked with the Architect.
This drawing together with the design, is the property and copyright of the Architect and must not be reproduced without written permission

PLANNING

Revision:

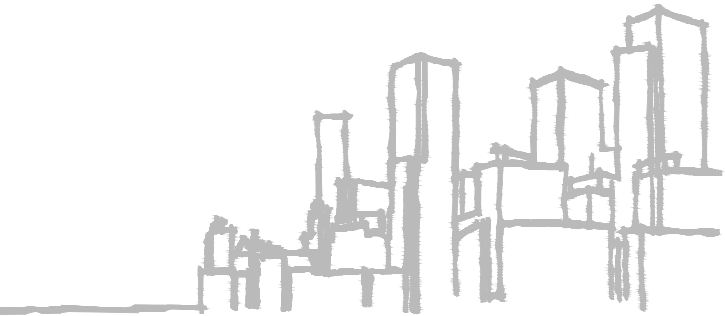

acumen
designers & architects

acumenarchitects.co.uk 01484 546000
Headrow House, Old Leeds Road, Huddersfield, HD1 1SG

CLIENT:

HILLBROOK PRINTING INKS LTD.
DIRECTORS PENSION SCHEME

JOB TITLE:

RESIDENTIAL DEVELOPMENT at
FORMER GEES GARAGE
OUTLANE, HUDDERSFIELD

DRAWING TITLE:
INDICATIVE SITE SECTIONS

DRAWN: OT	DATE: SEP '18
CHECKED: JC	SCALE: 1:200 @ A1
DRAWING NUMBER:	2554/1 - 03