






ROOF 1:100

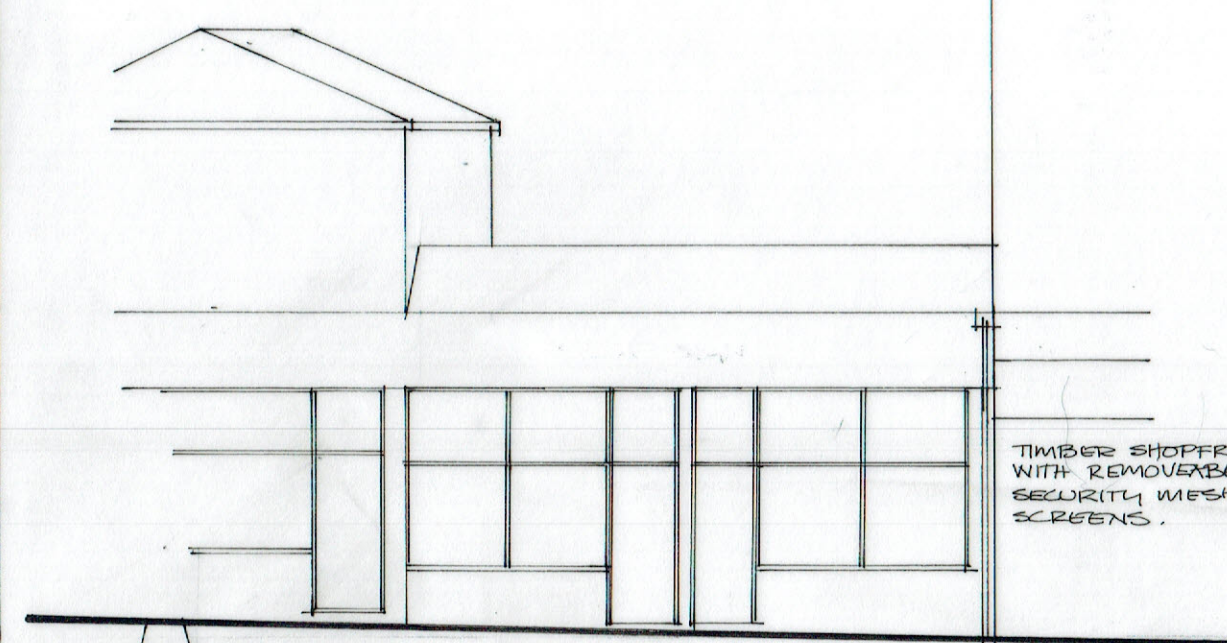


FRONT 1:100

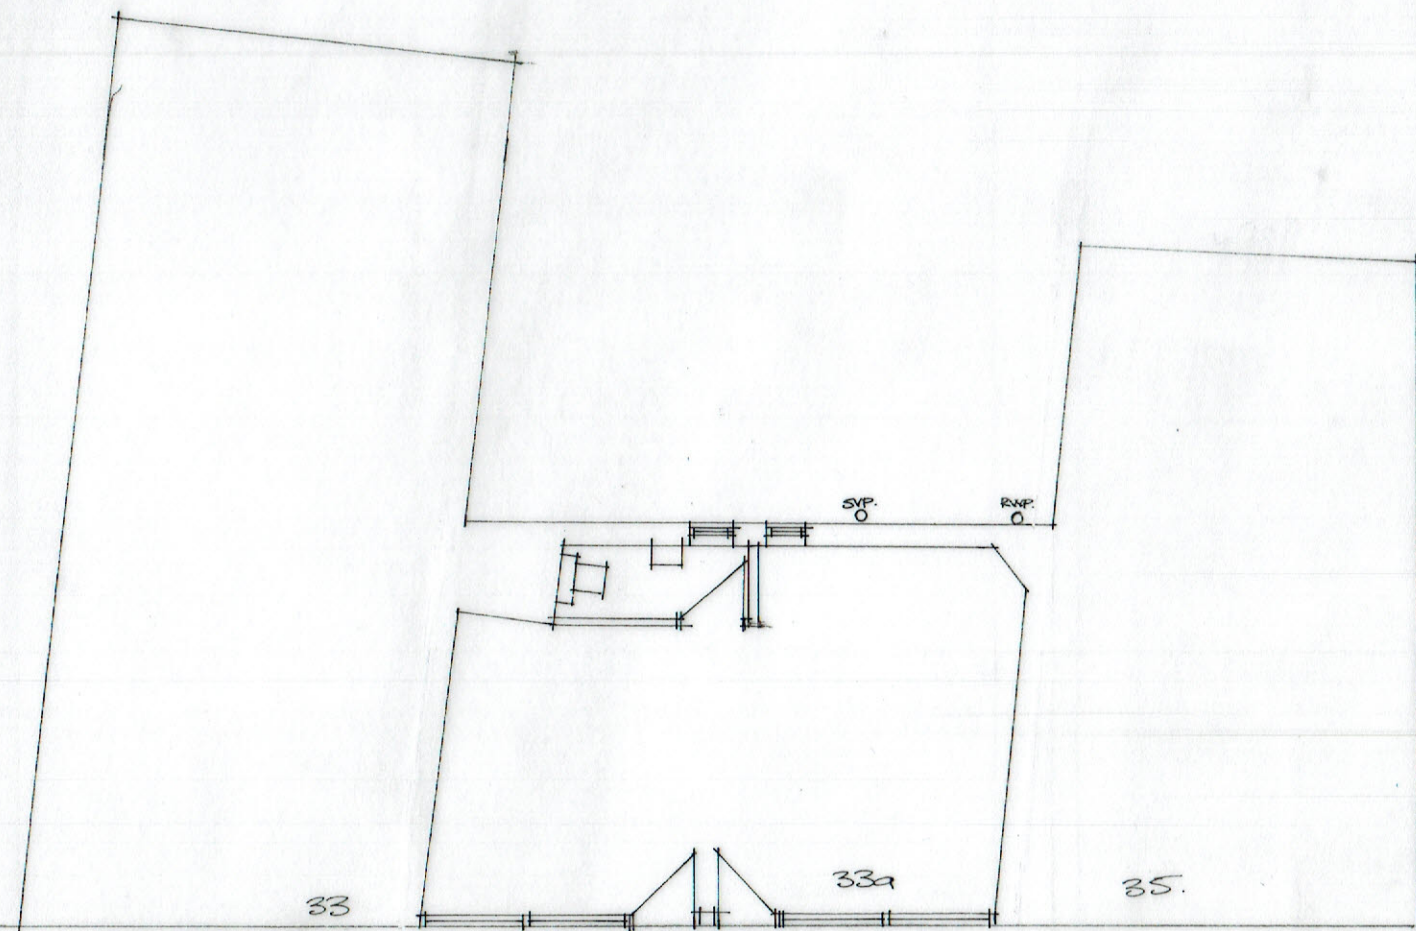

GROUND 1:100

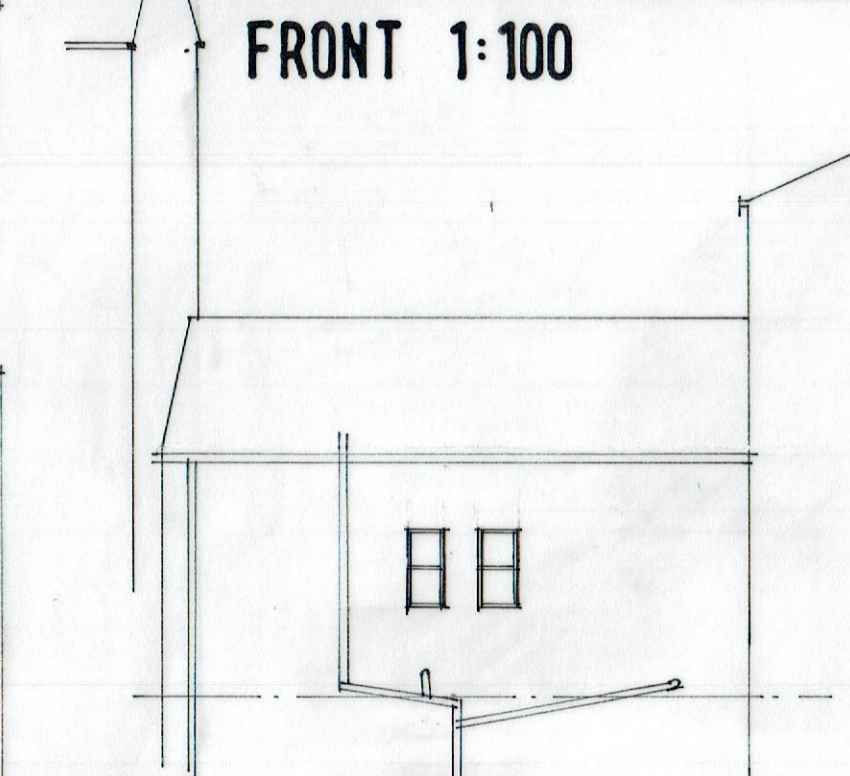


REAR 1:100

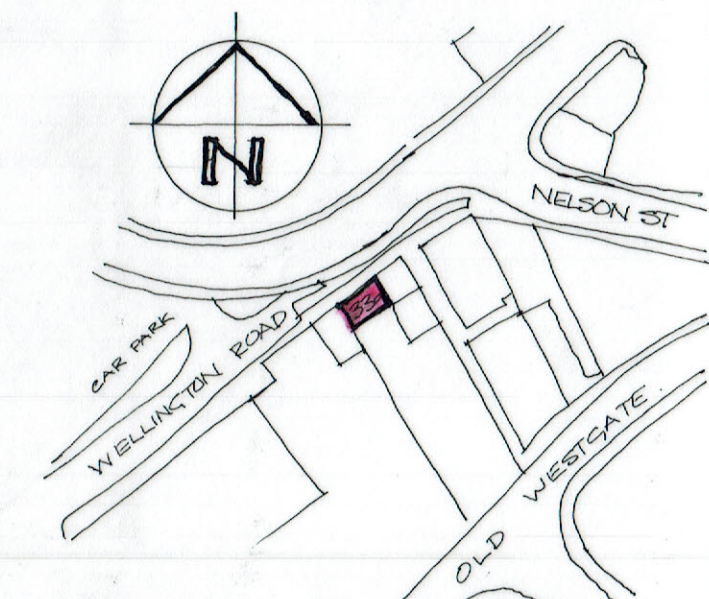


LOCATION PLAN 1:1250


A 18/11/19 SIGNAGE NOTE REMOVED.
**SHOPFRONT & INTERNAL WORKS TO
 33a WELLINGTON ROAD DEWSBURY
 EX DETAILS**
 WRD/01^A

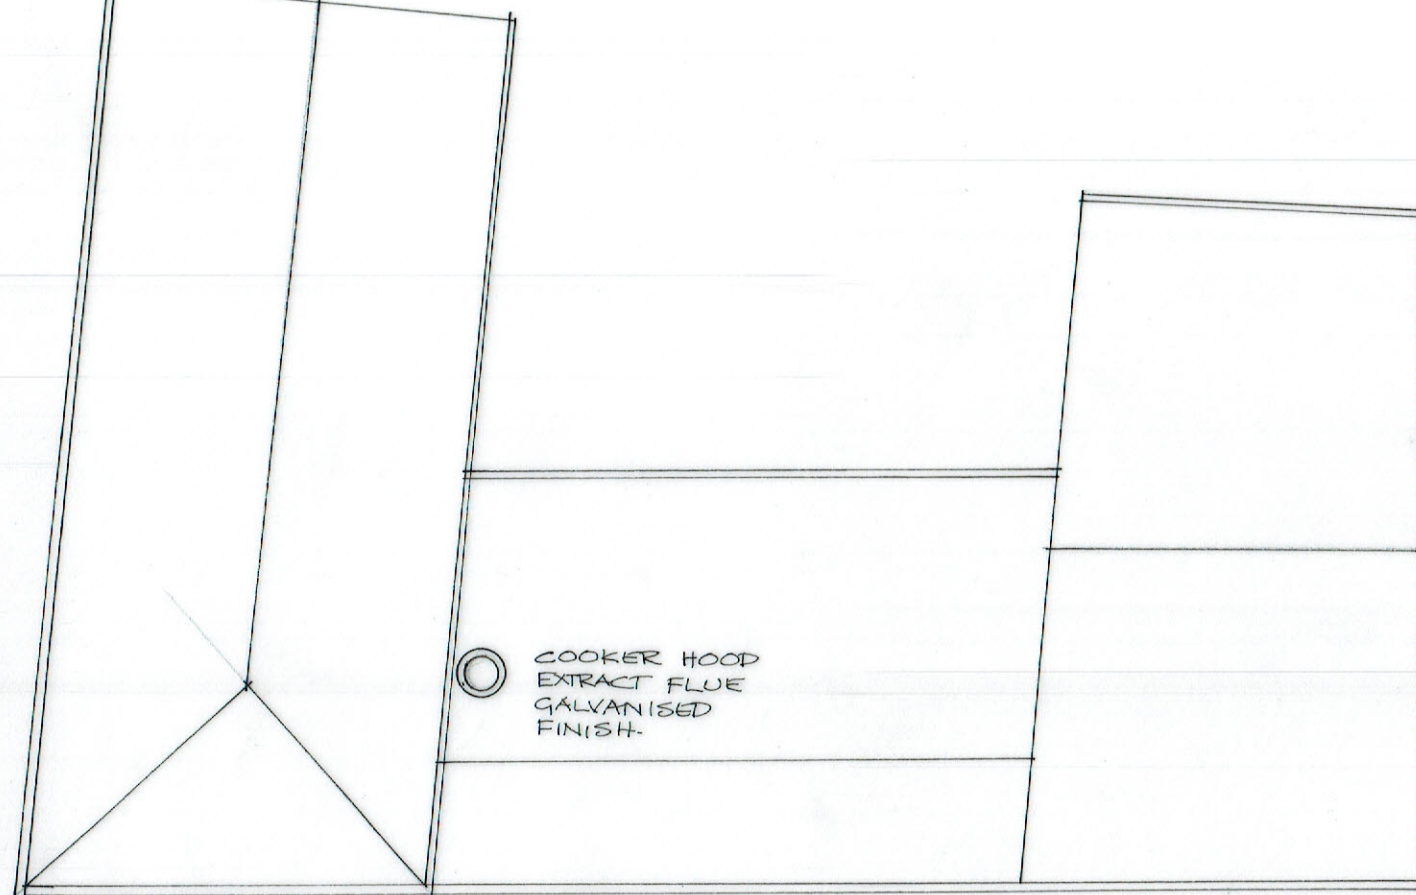


ROOF 1:100

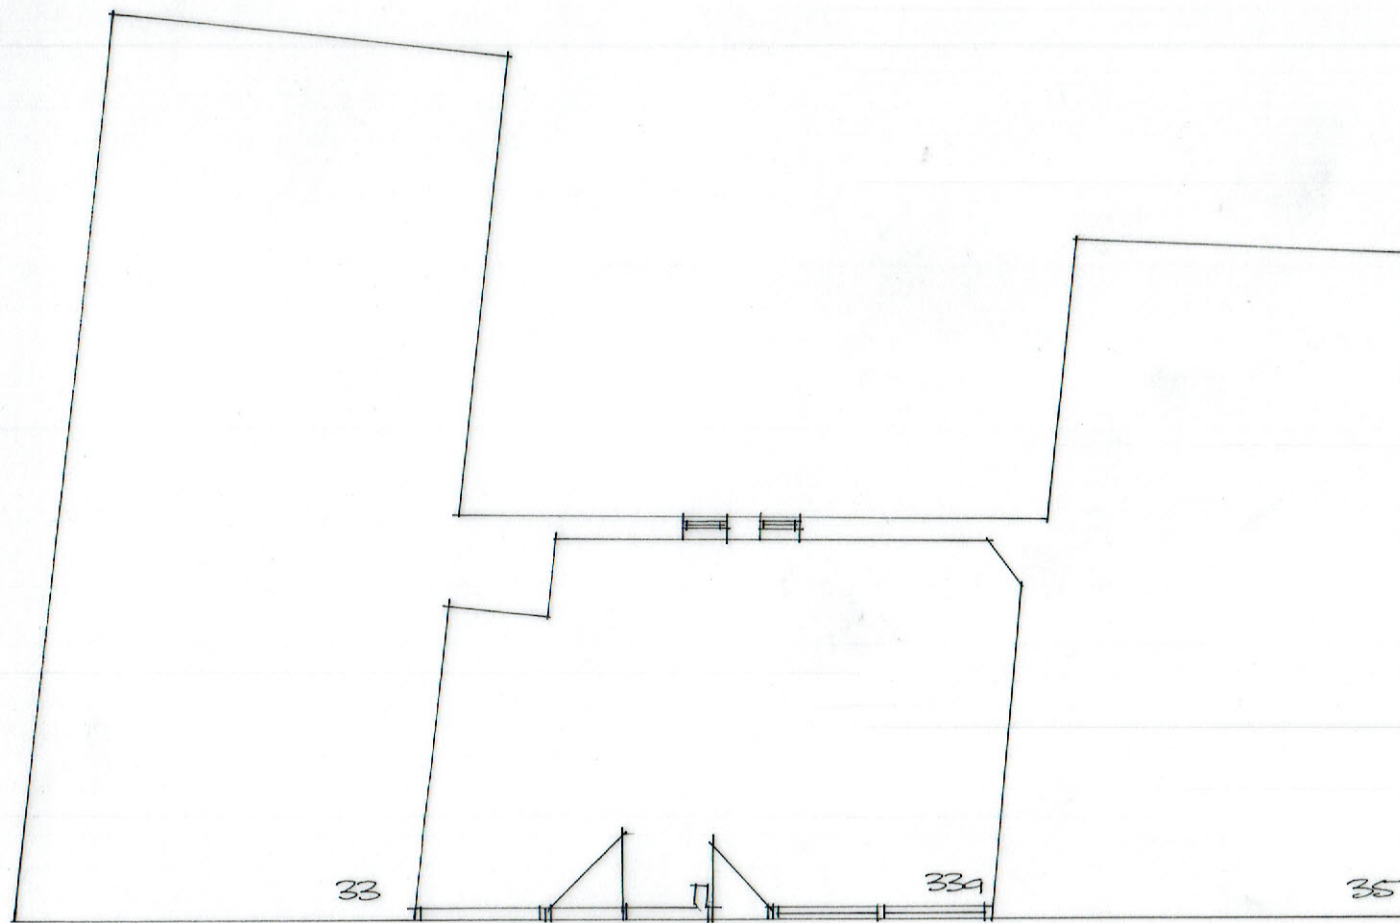

GROUND 1:100

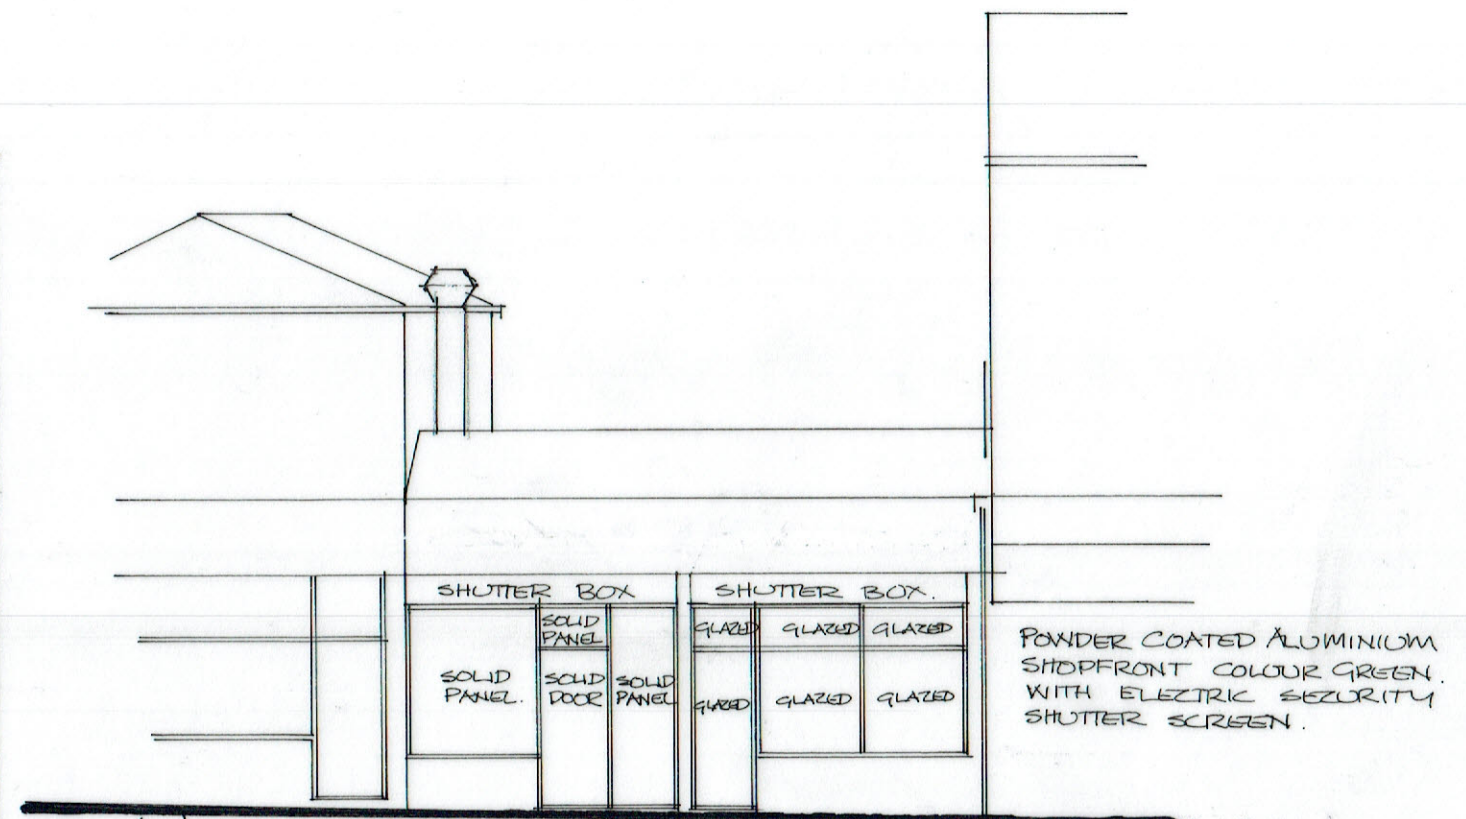

FRONT 1:100

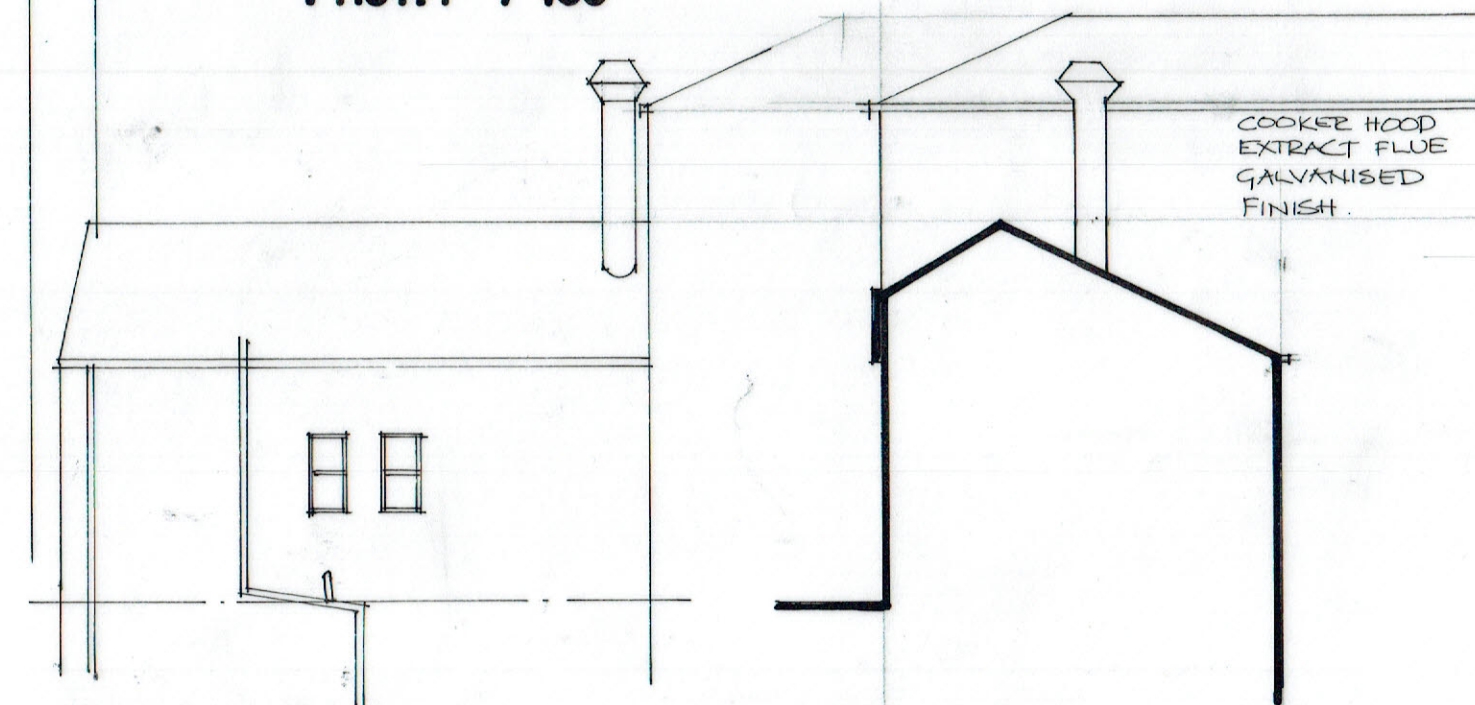

REAR 1:100

SIDE 1:100