




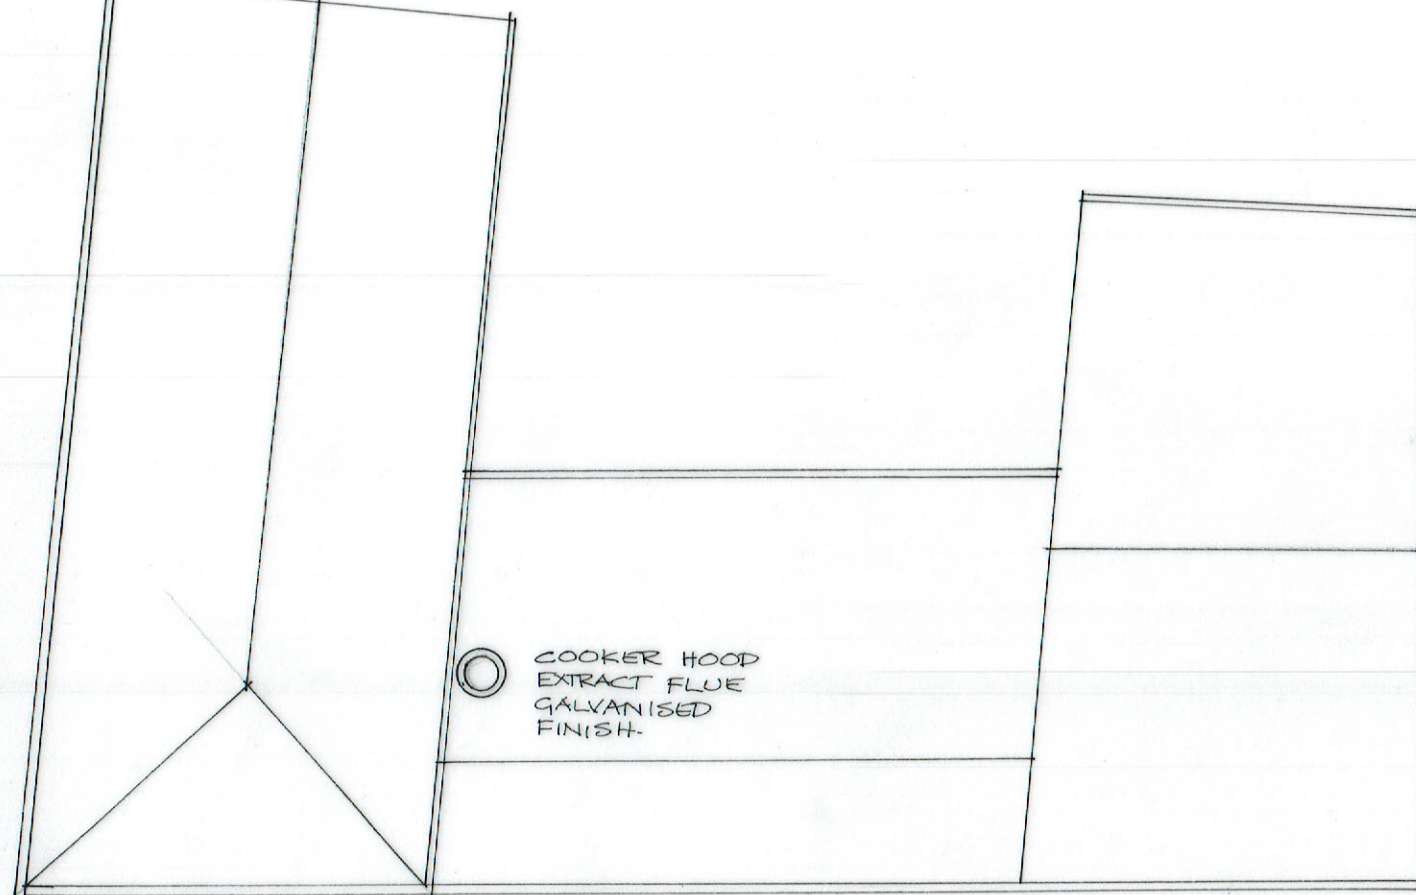


ROOF 1:100

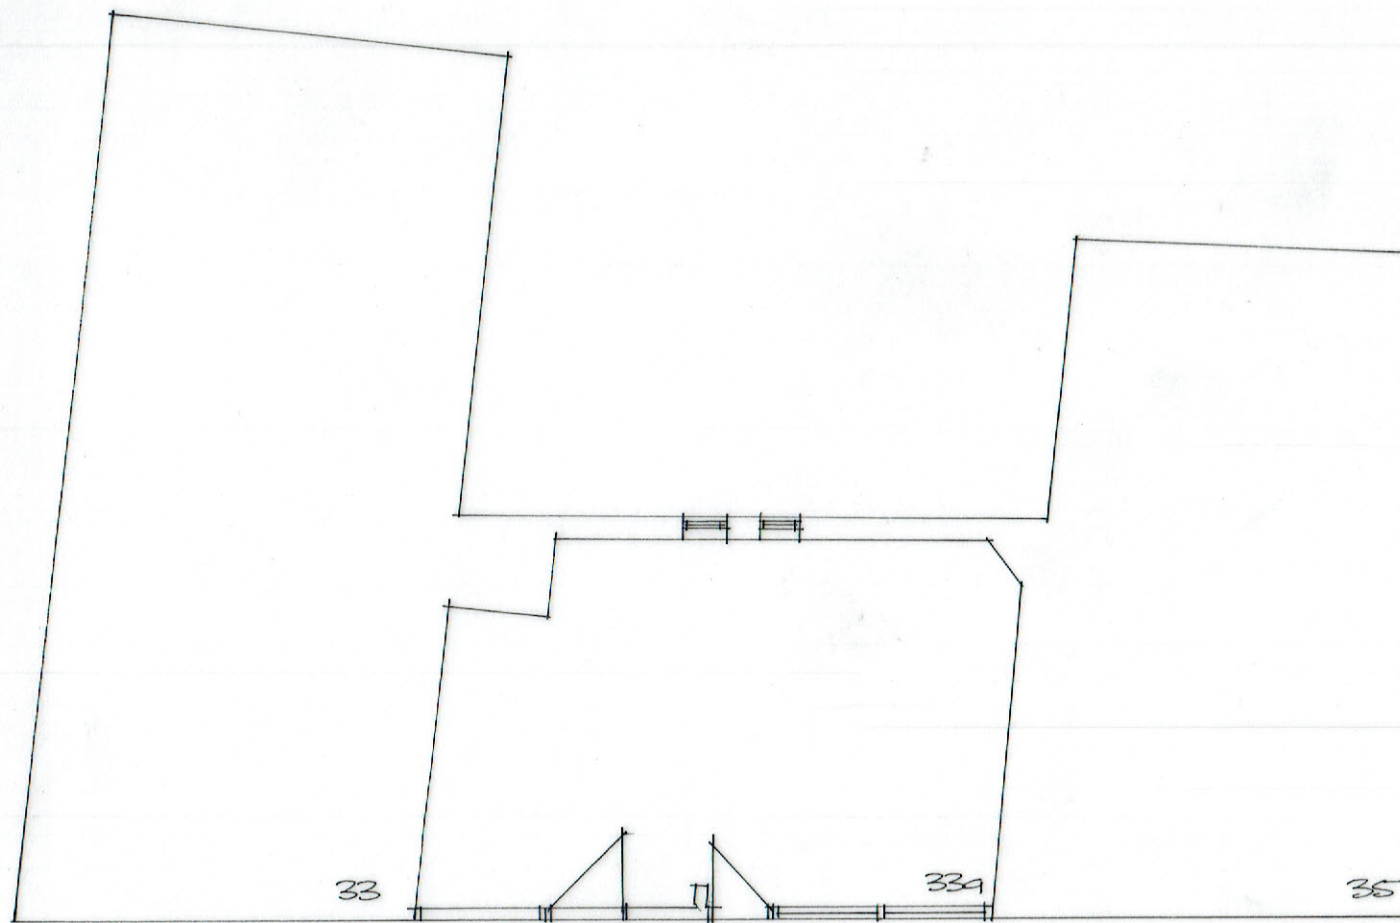

GROUND 1:100

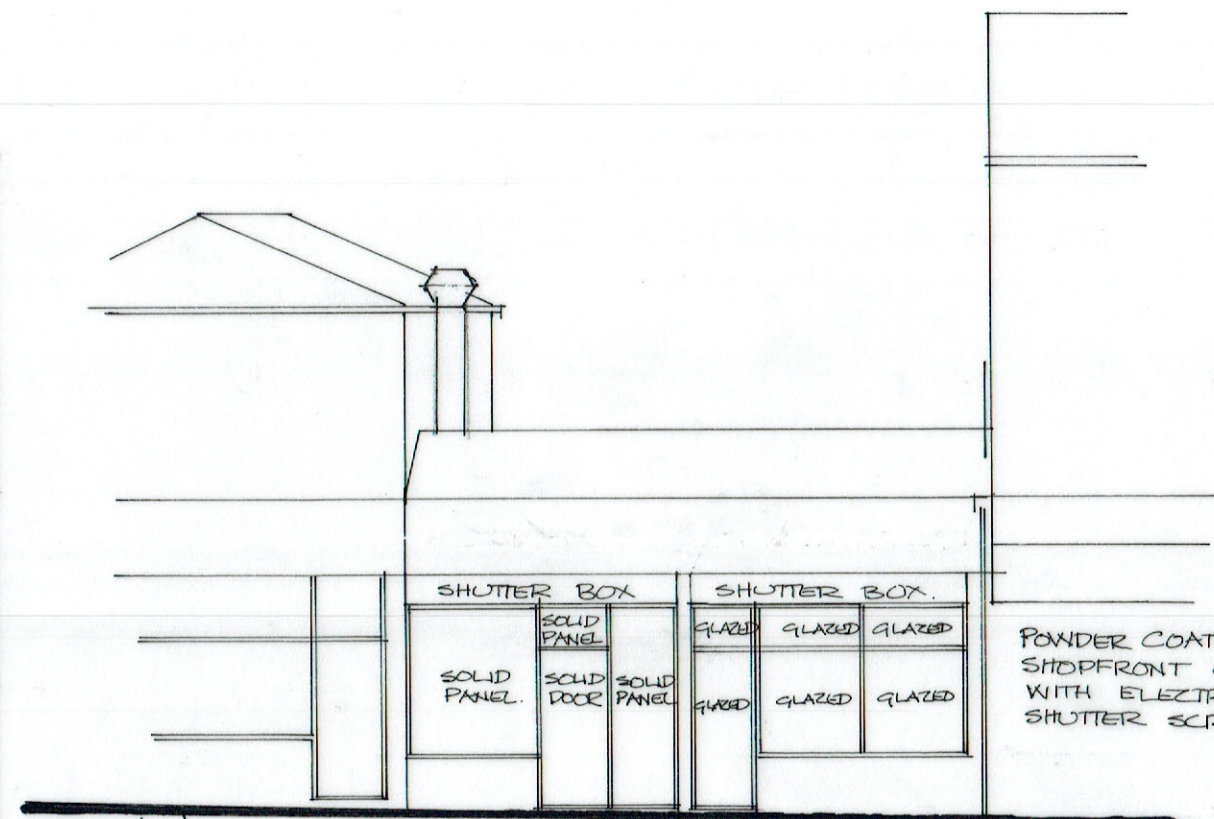

FRONT 1:100

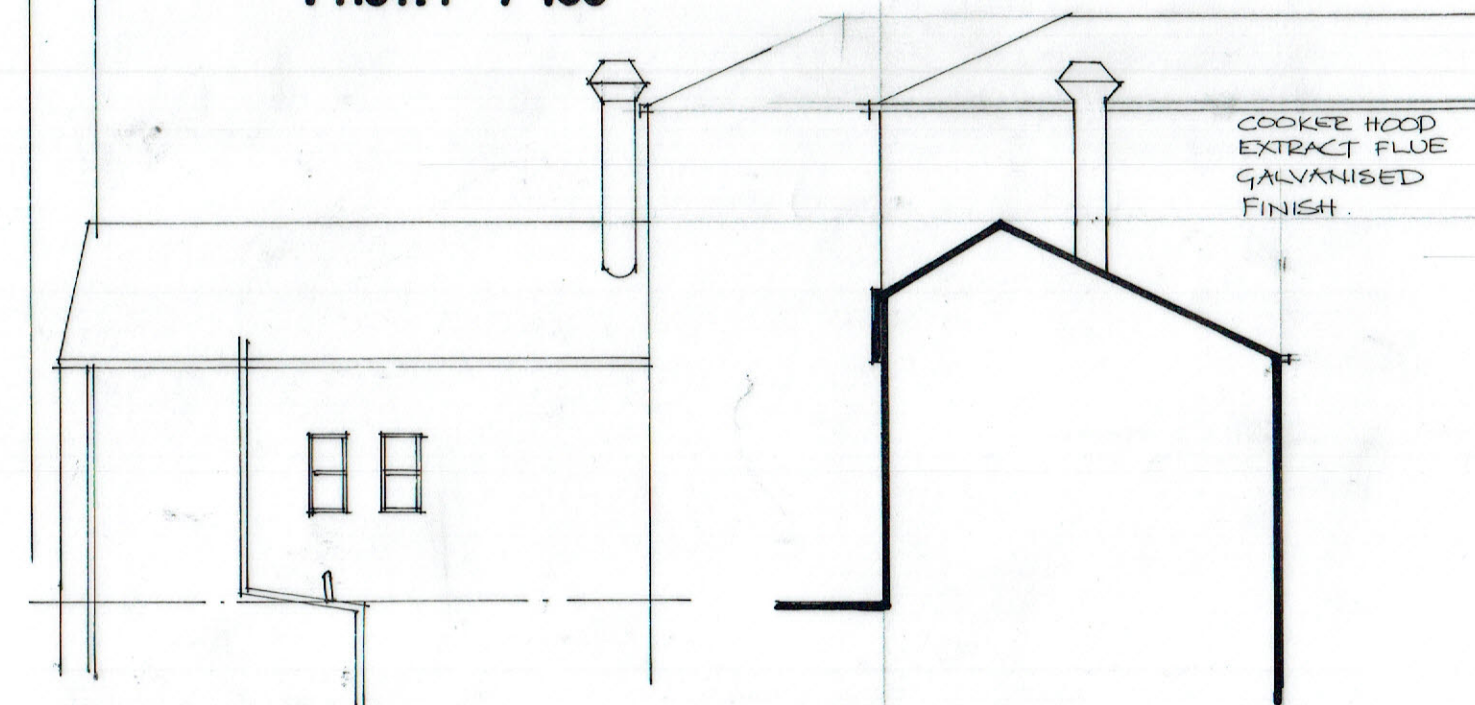

REAR 1:100

SIDE 1:100