
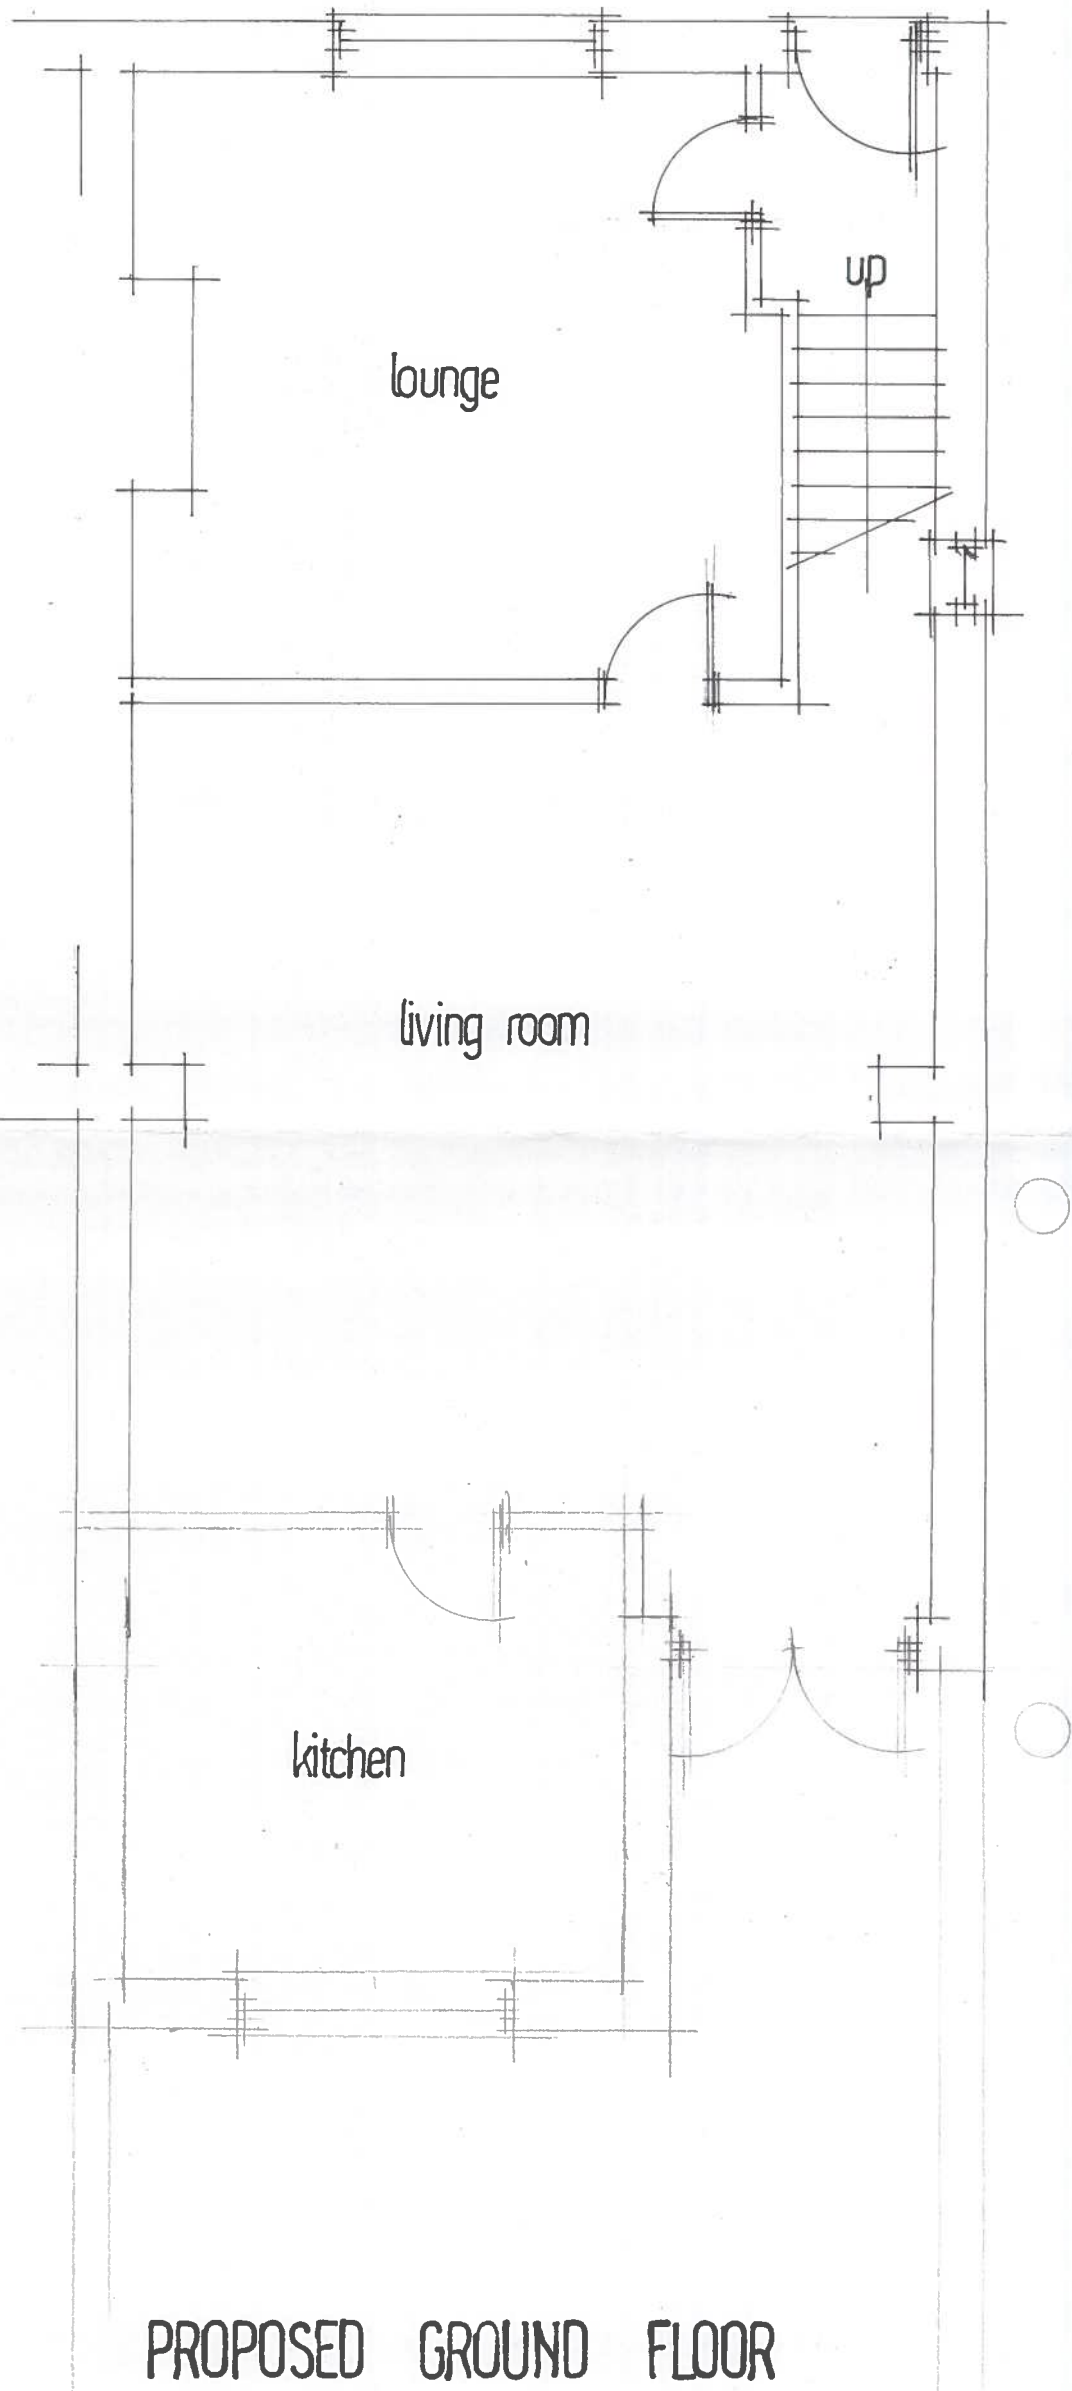


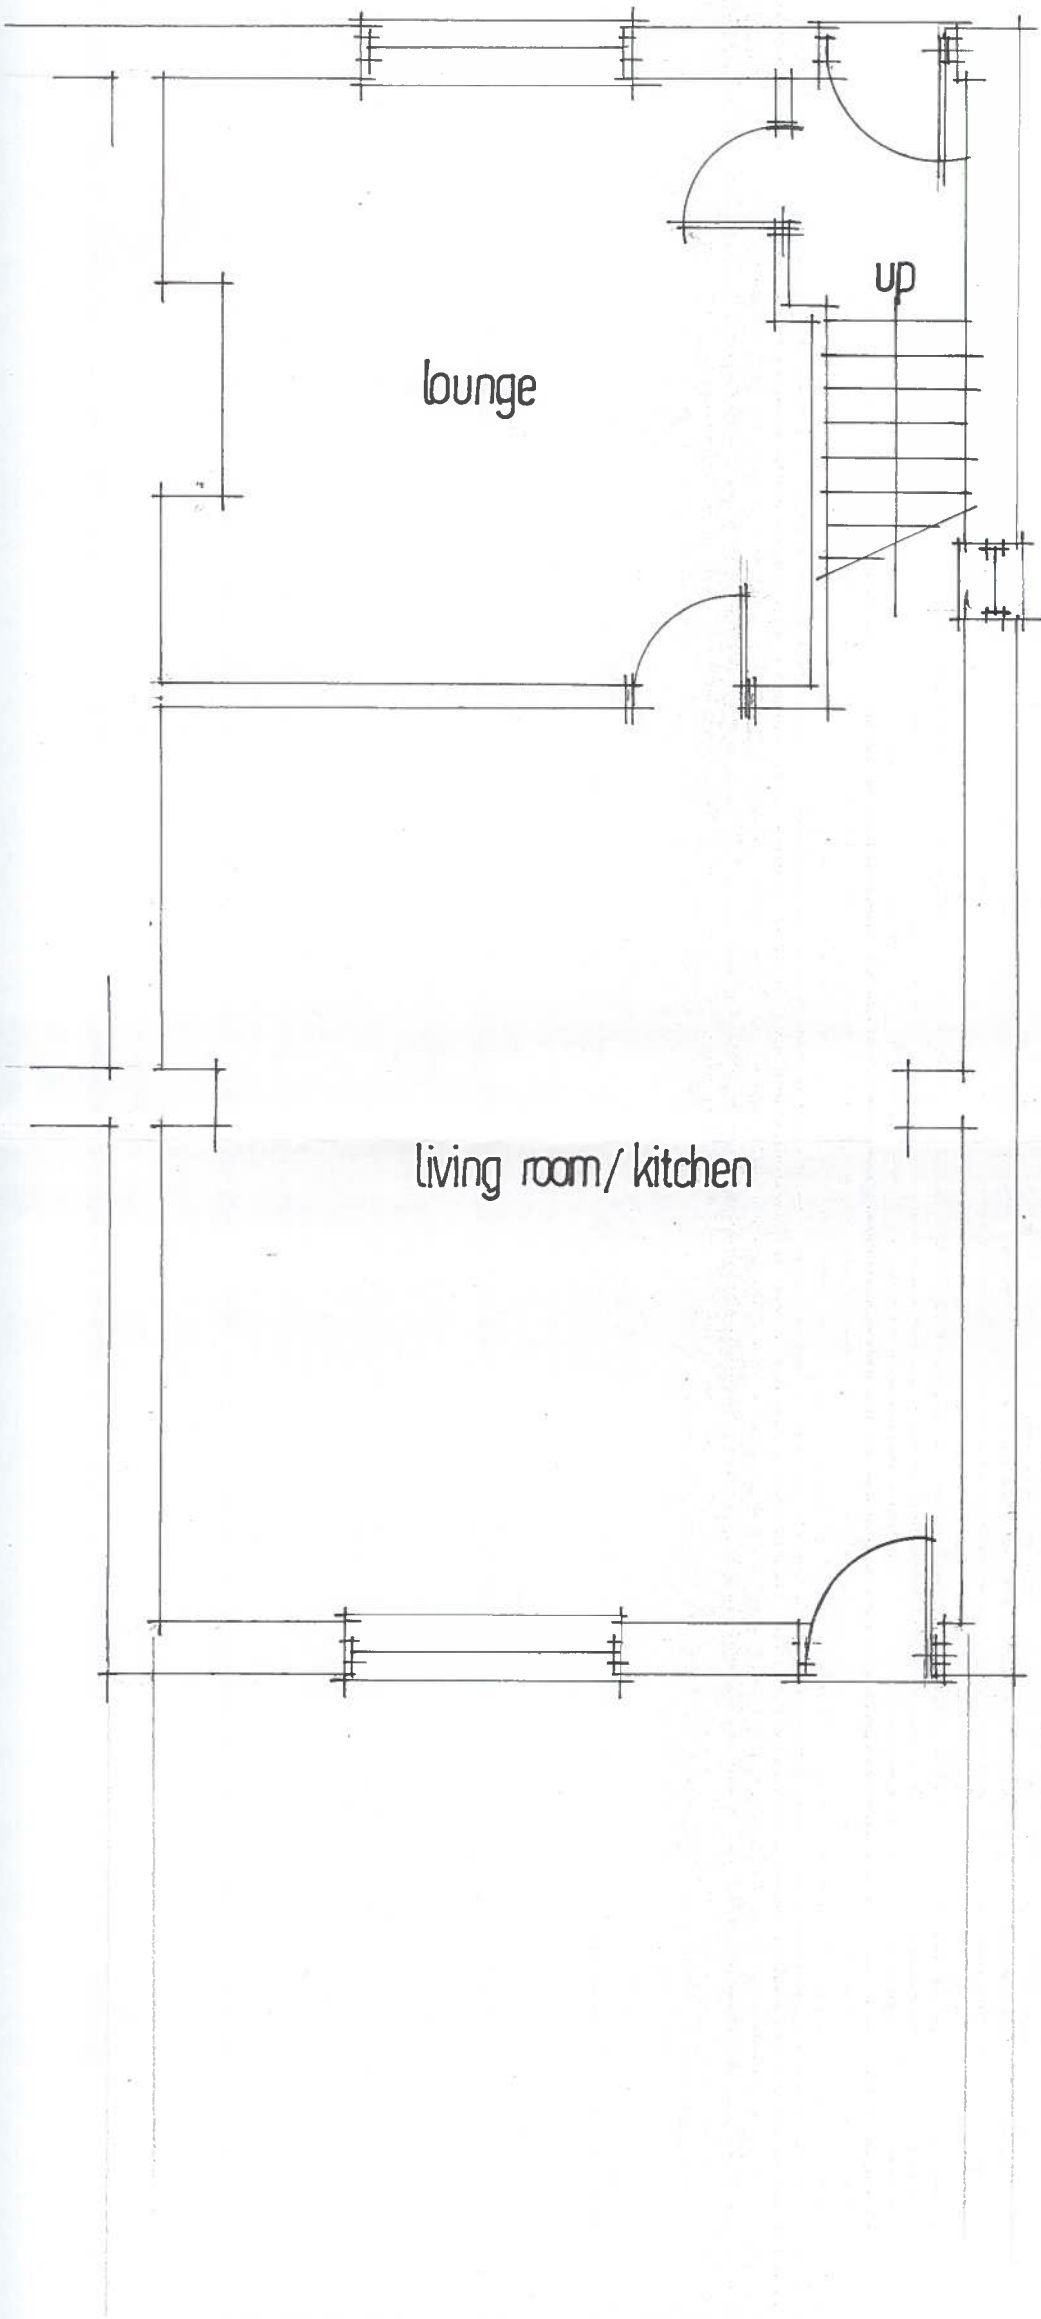

EXISTING GROUND FLOOR

1 HOLLY ROAD
THORNTON LODGE

DRG NO 1908-2

HUDDERSFIELD

SCALE 1 · 50

PROPOSED GROUND FLOOR