


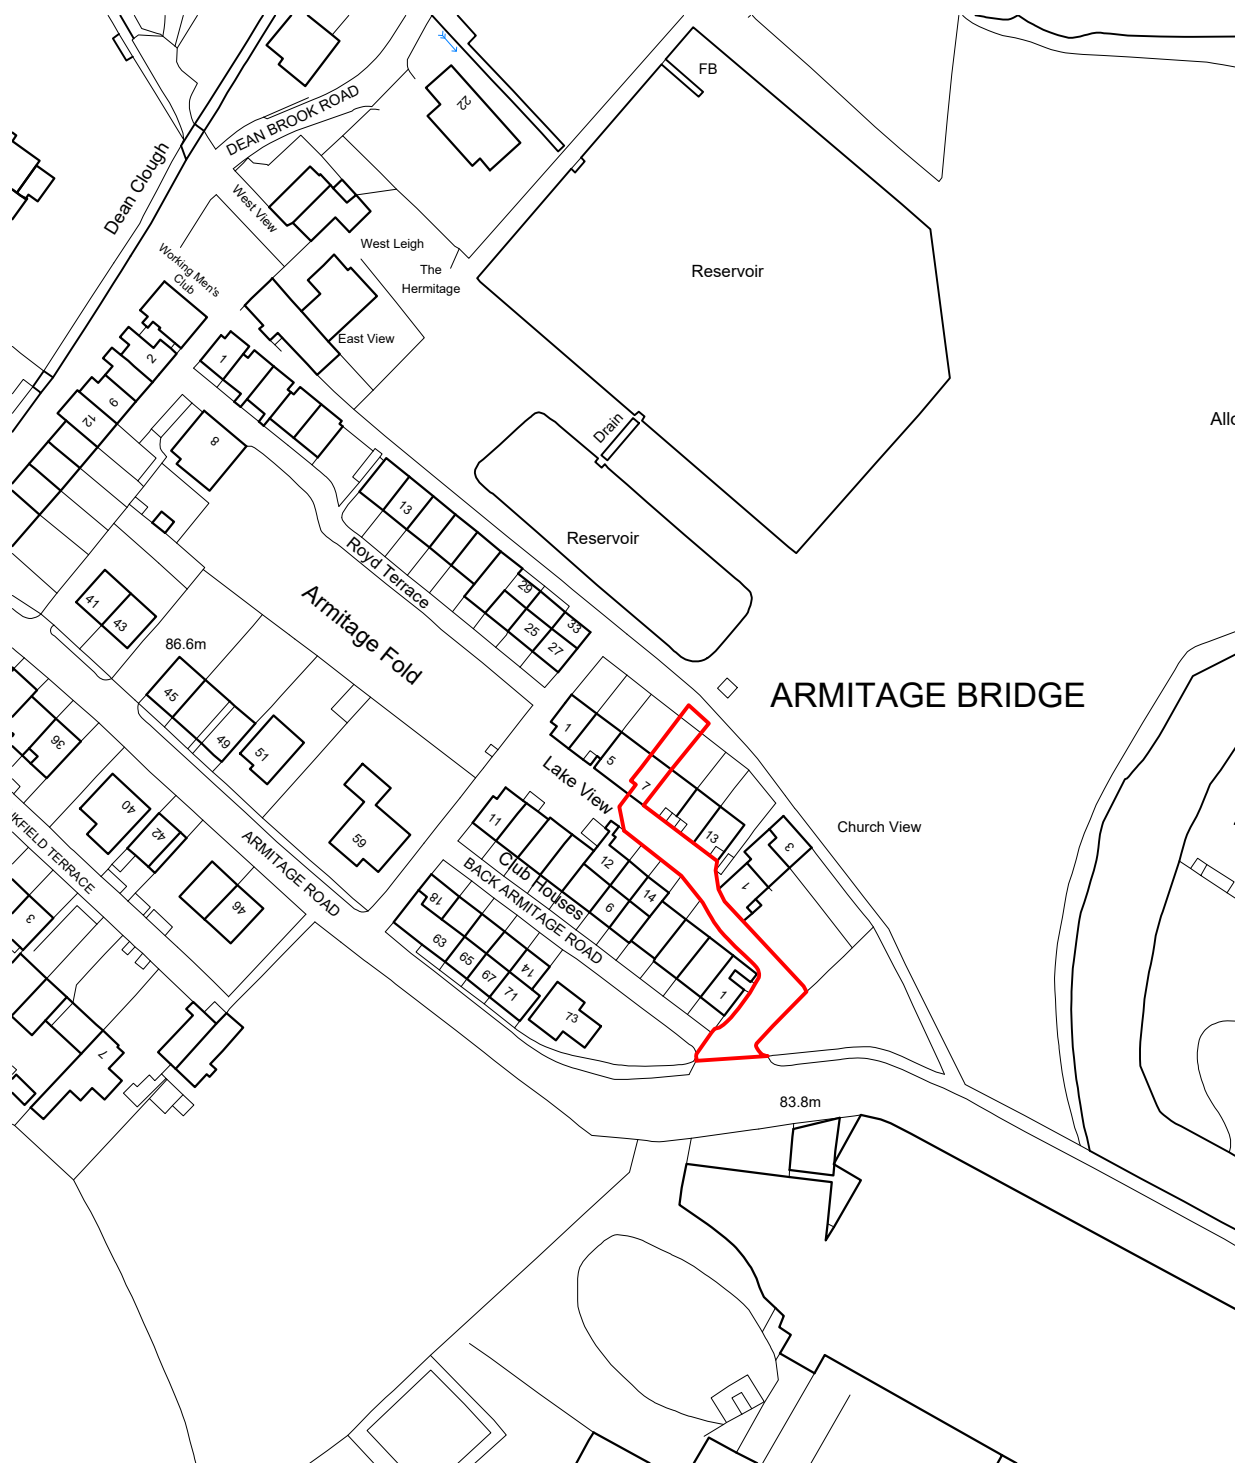

|                                                  |                          |                                                                                      |               |                     |
|--------------------------------------------------|--------------------------|--------------------------------------------------------------------------------------|---------------|---------------------|
| Client: Gloria Gough                             | Project: Conservatory    |  | Scale: 1:1250 | Date: February 2018 |
| Address: 7 Lake View<br>Armitage Bridge, HD4 7NX | Drg Title: Location Plan |                                                                                      | Drg No: LV01  | Status: Planning    |
|                                                  |                          |                                                                                      | Revision: #   |                     |