
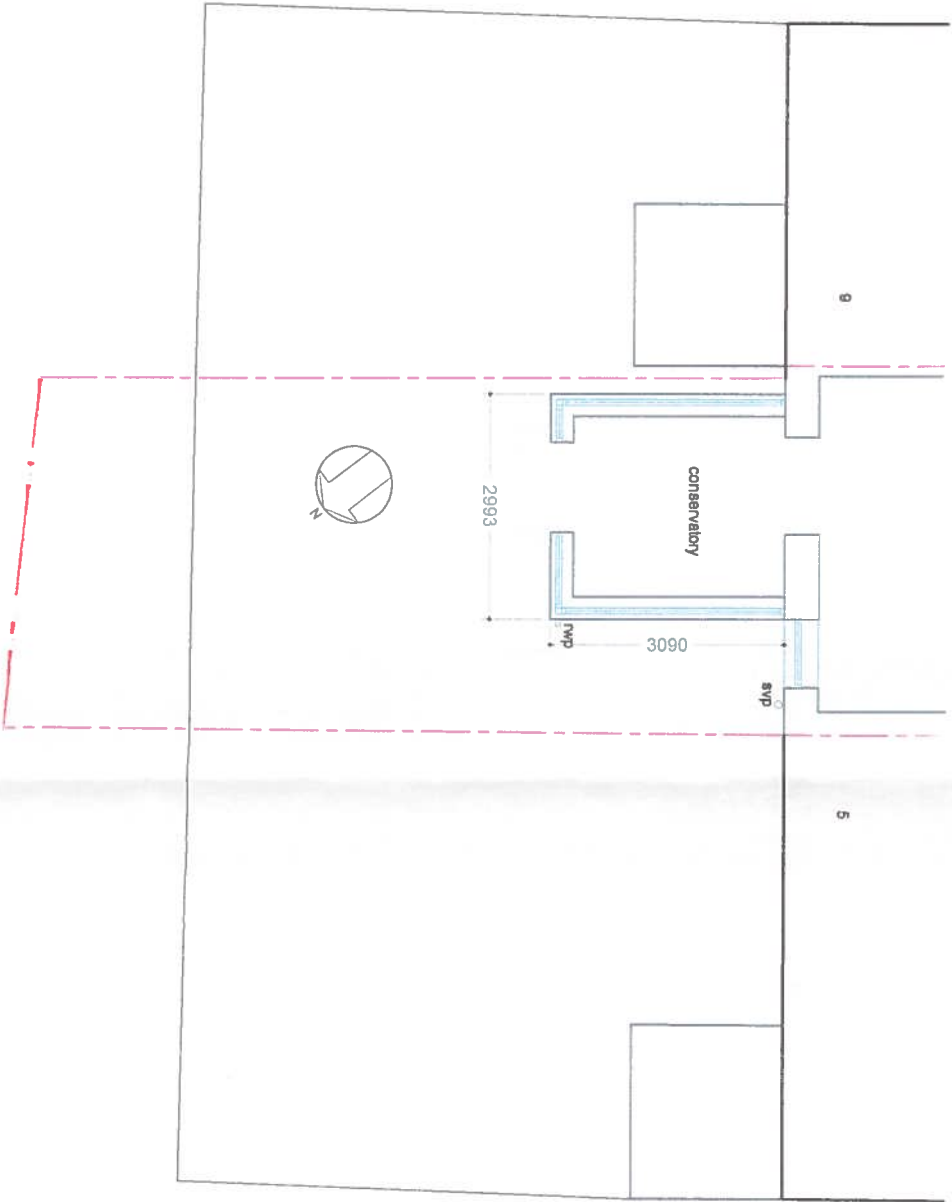


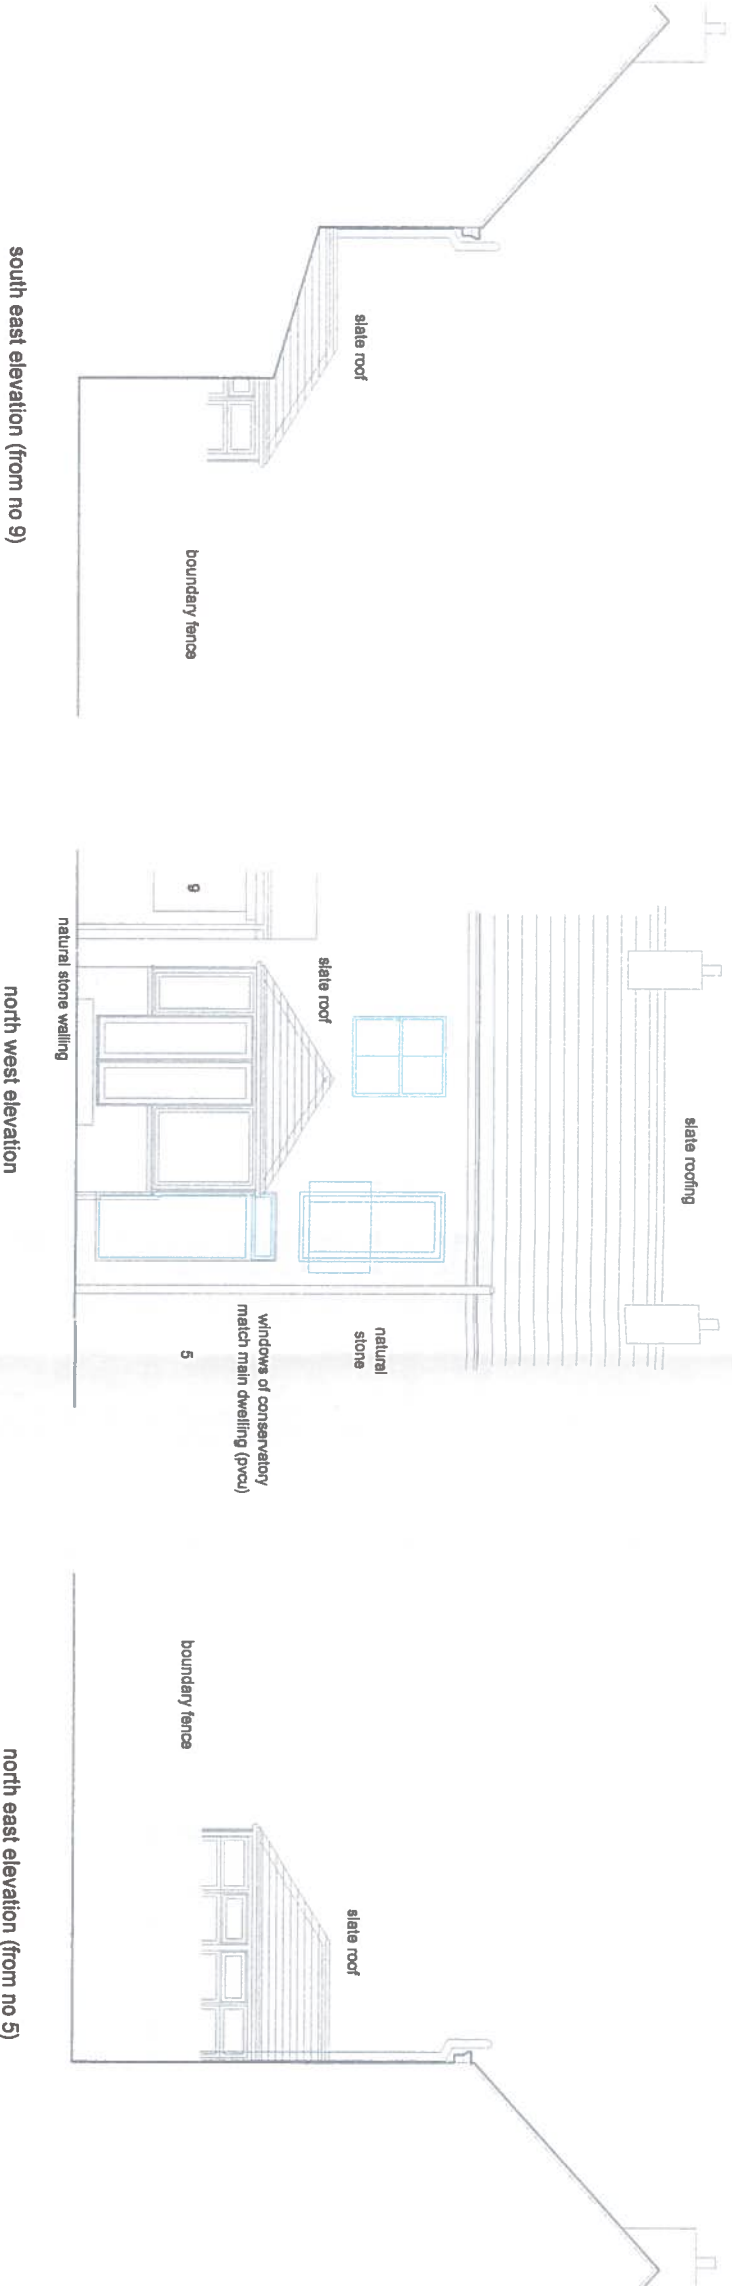

Client: Gloria Gough	Project: Conservatory	Scale: 1:100	Date: January 2018
Address: 7 Lake View	Dwg Title: Conservatory Plans	Dwg No: LV03	Status: Planning
Armitage Bridge, HD4 7NX		Revision: #	