
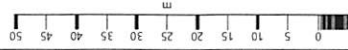


Land off Scar Lane, Milnsbridge

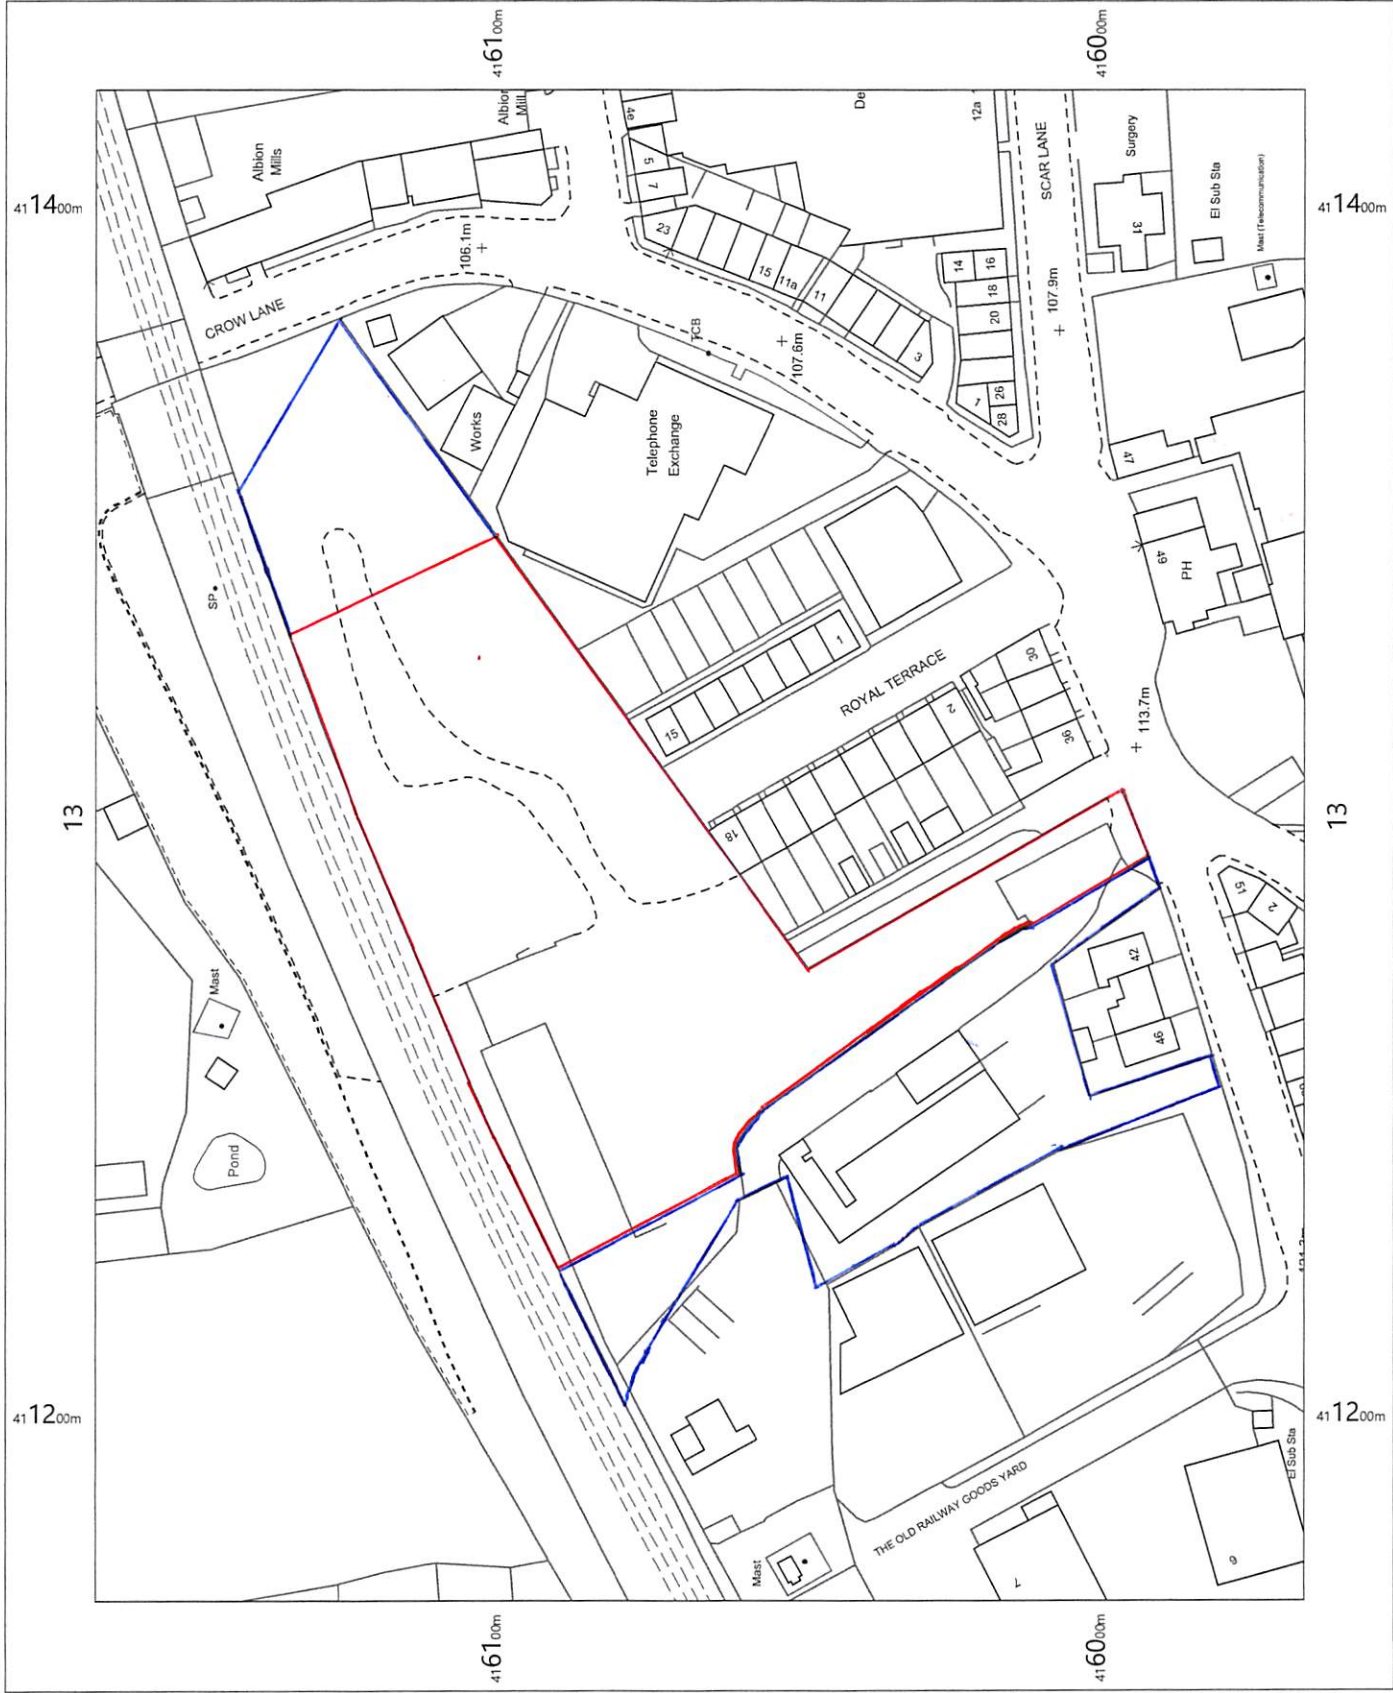

OS MasterMap 1250/2500/10000
scale
Thursday, January 31, 2019, ID:
BW1-00774162
maps.blackwell.co.uk

1:1250 scale print at A4, Centre:
411296 E, 416067 N

©Crown Copyright Ordnance
Survey, Licence no. 100041041



BLACKWELL'S
MAPPING SERVICES
PERSONAL & PROFESSIONAL MAPPING
www.blackwellmapping.co.uk

TEL: 0800 151 2612
maps@blackwell.co.uk