


EXISTING ELEVATION FACING SOUTH EAST

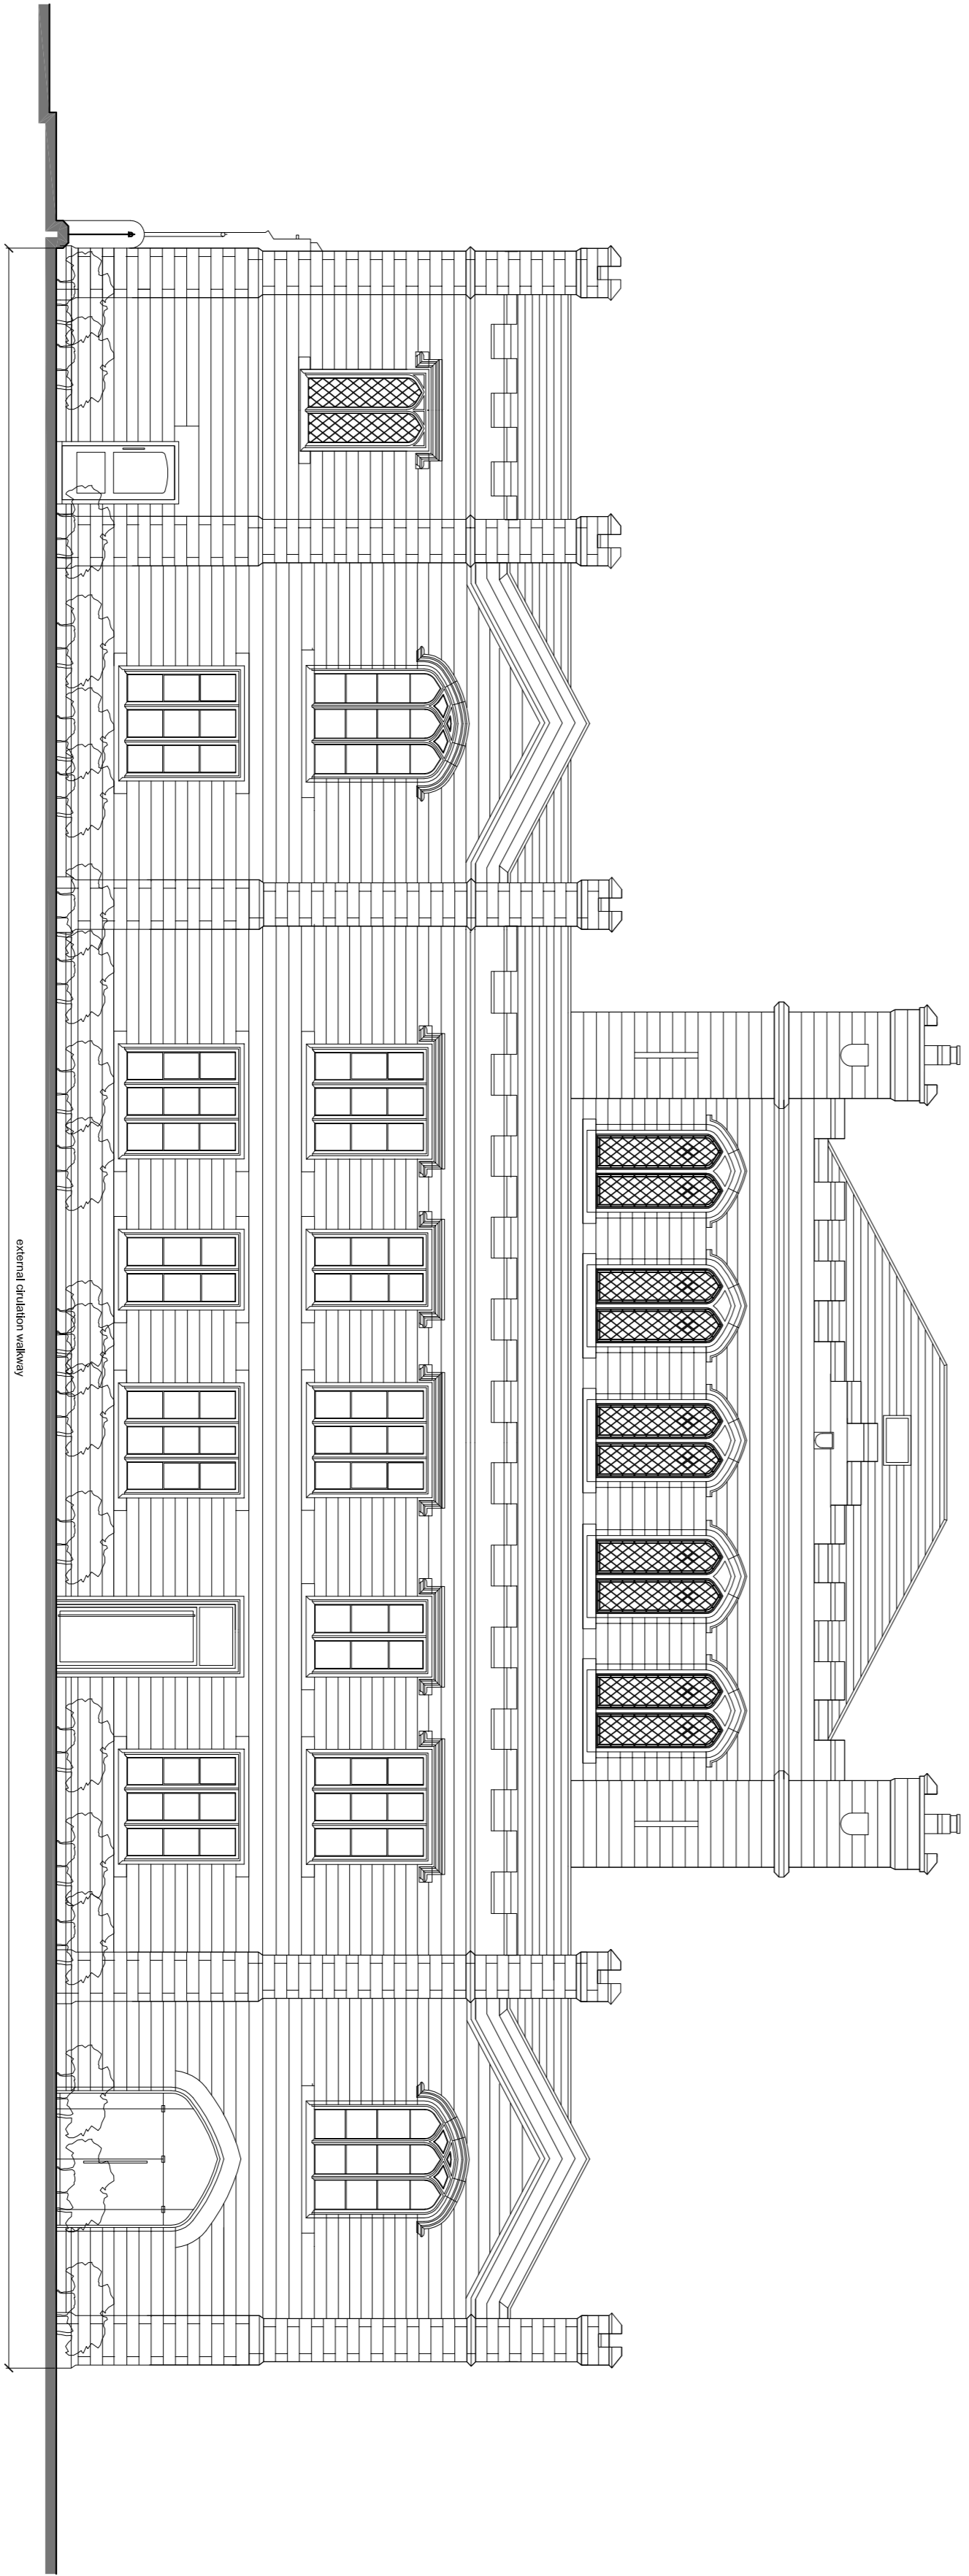

PROPOSED ELEVATION FACING SOUTH EAST

This drawing is based on survey information provided by other another party. The information shown relating to any proposed design or construction is therefore dependant upon the accuracy and completeness of the original survey.

PLANNING APPLICATION

SPACE
 ARCHITECTURE AND DESIGN LIMITED
 The Studio
 Blackmore Road
 Huddersfield
 HD7 3TH
 T: 01484 44422
 F: 01484 44477
 E: info@spacestudio.com
 W: www.spacestudio.com

San Pedro Properties Ltd
 Residential Conversion of Former College Buildings to Residential Apartments
 Highfields, New North Road,
 Huddersfield, HD1 5JS
 Planning Application and Proposed Elevations
 Building A (3 of 4)