


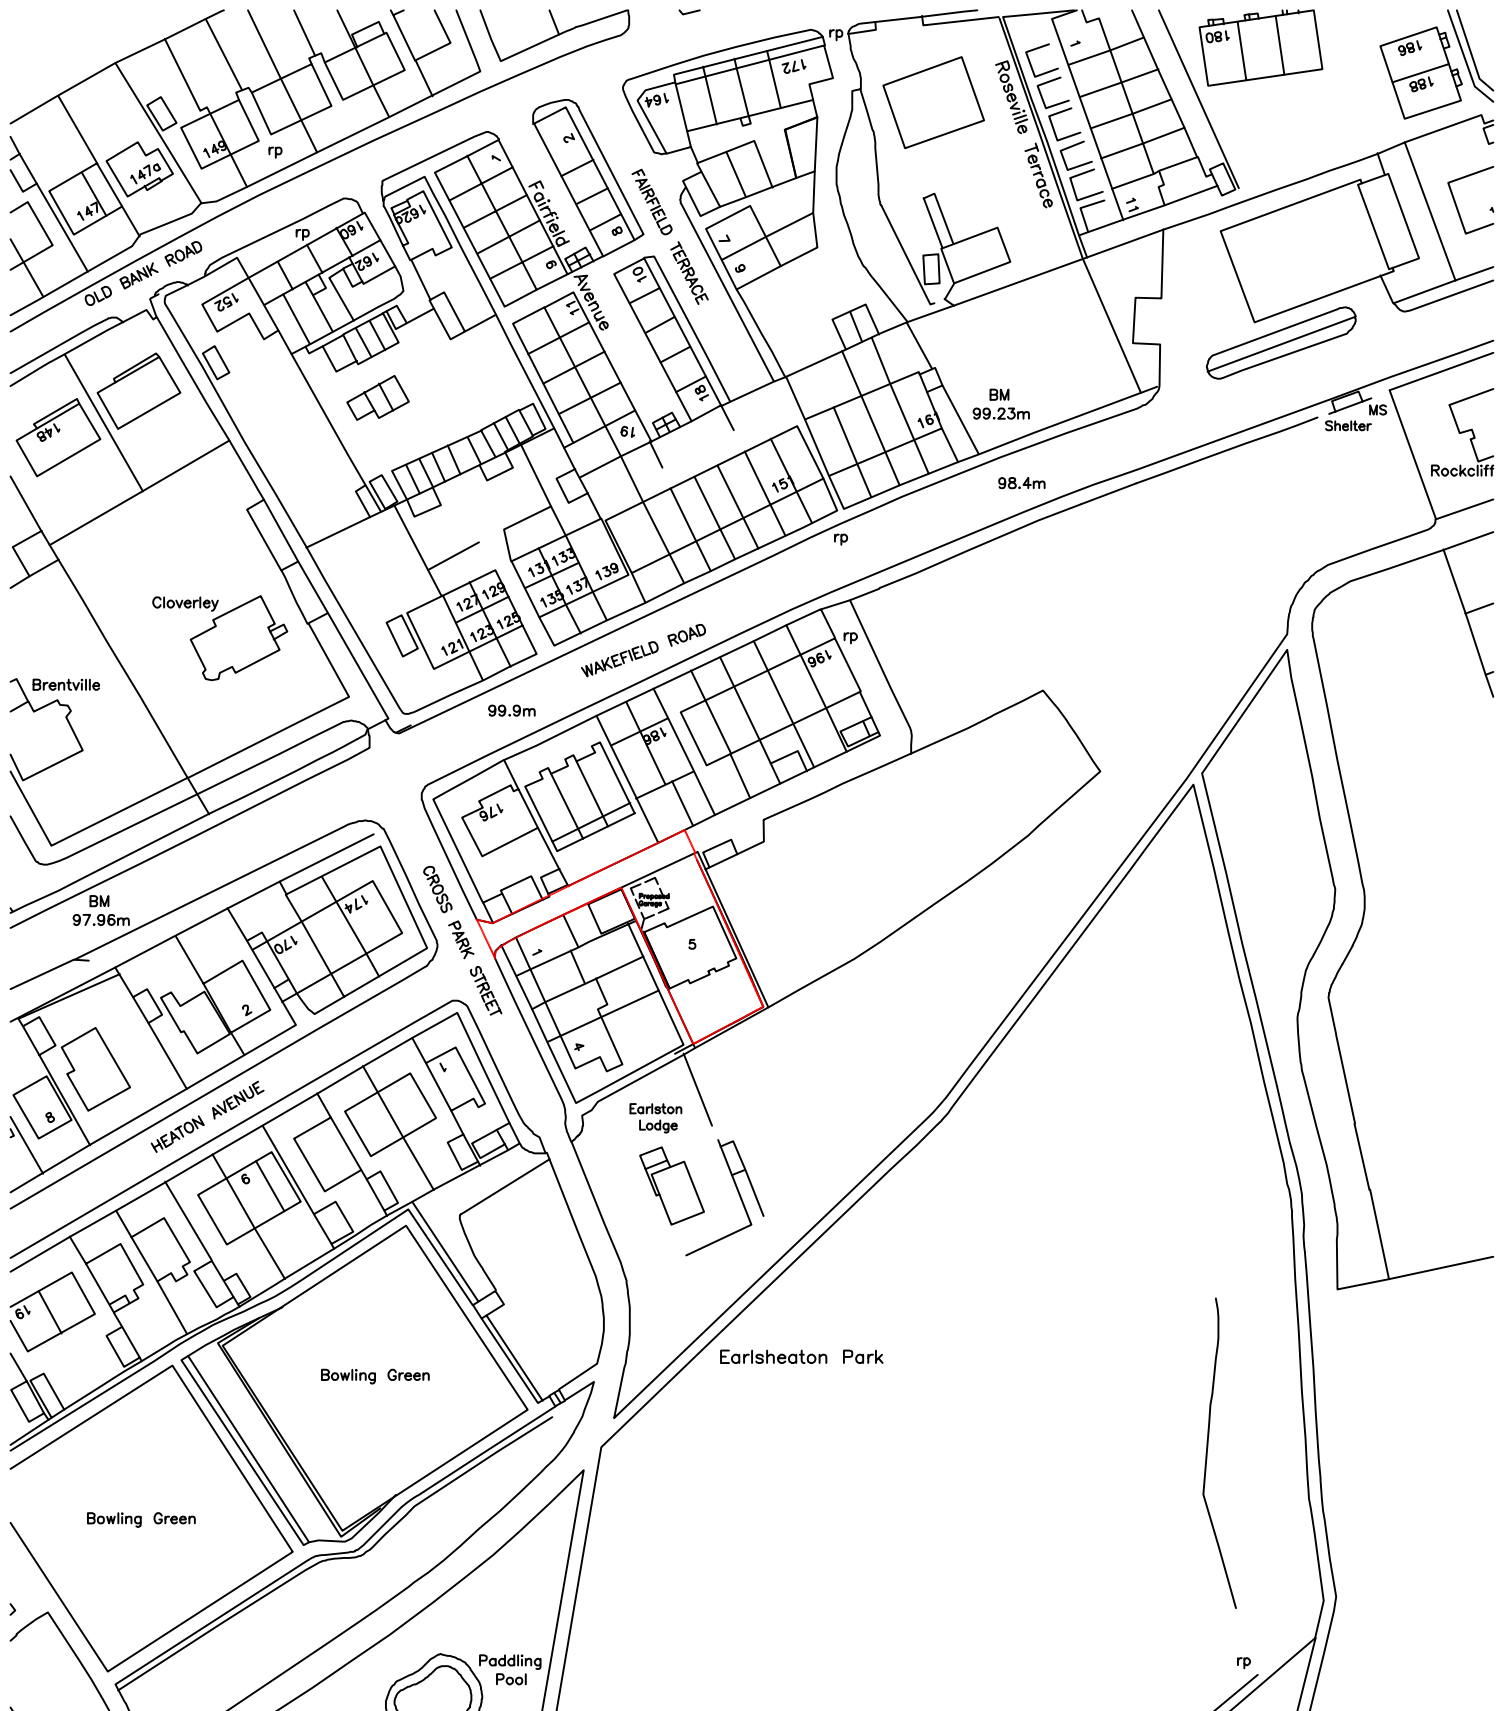

Rev A 21/02/2019 Redline Boundary amended

Unit 2, The Office Campus, Paragon
Business Park, Red Hall Court,
Wakefield, WF1 2UY

Project

Proposed Detached Garage
at rear of 5 Cross Park Street,
Earlsheaton, Dewsbury, WF12 8AG
for Mr S Fraser

Drawing

Ordnance Survey Plan

01924 380873

Date 05/02/2019

Drg No

A4

F	1453A	Scale
R	A	1:1250
	OS	

