



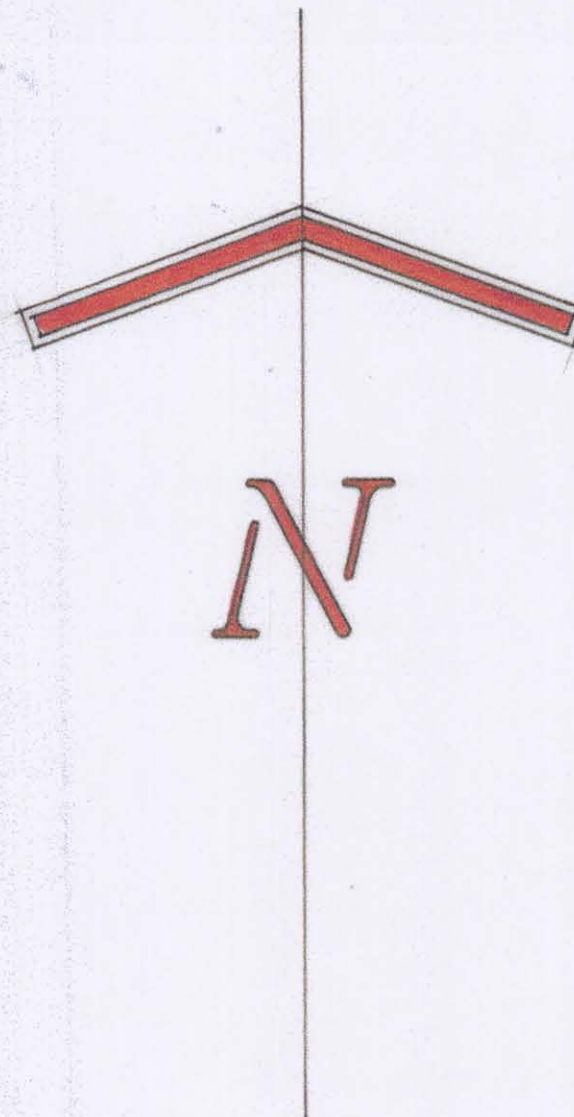

LOCATION PLAN
SCALE 1:1250
SE 2424

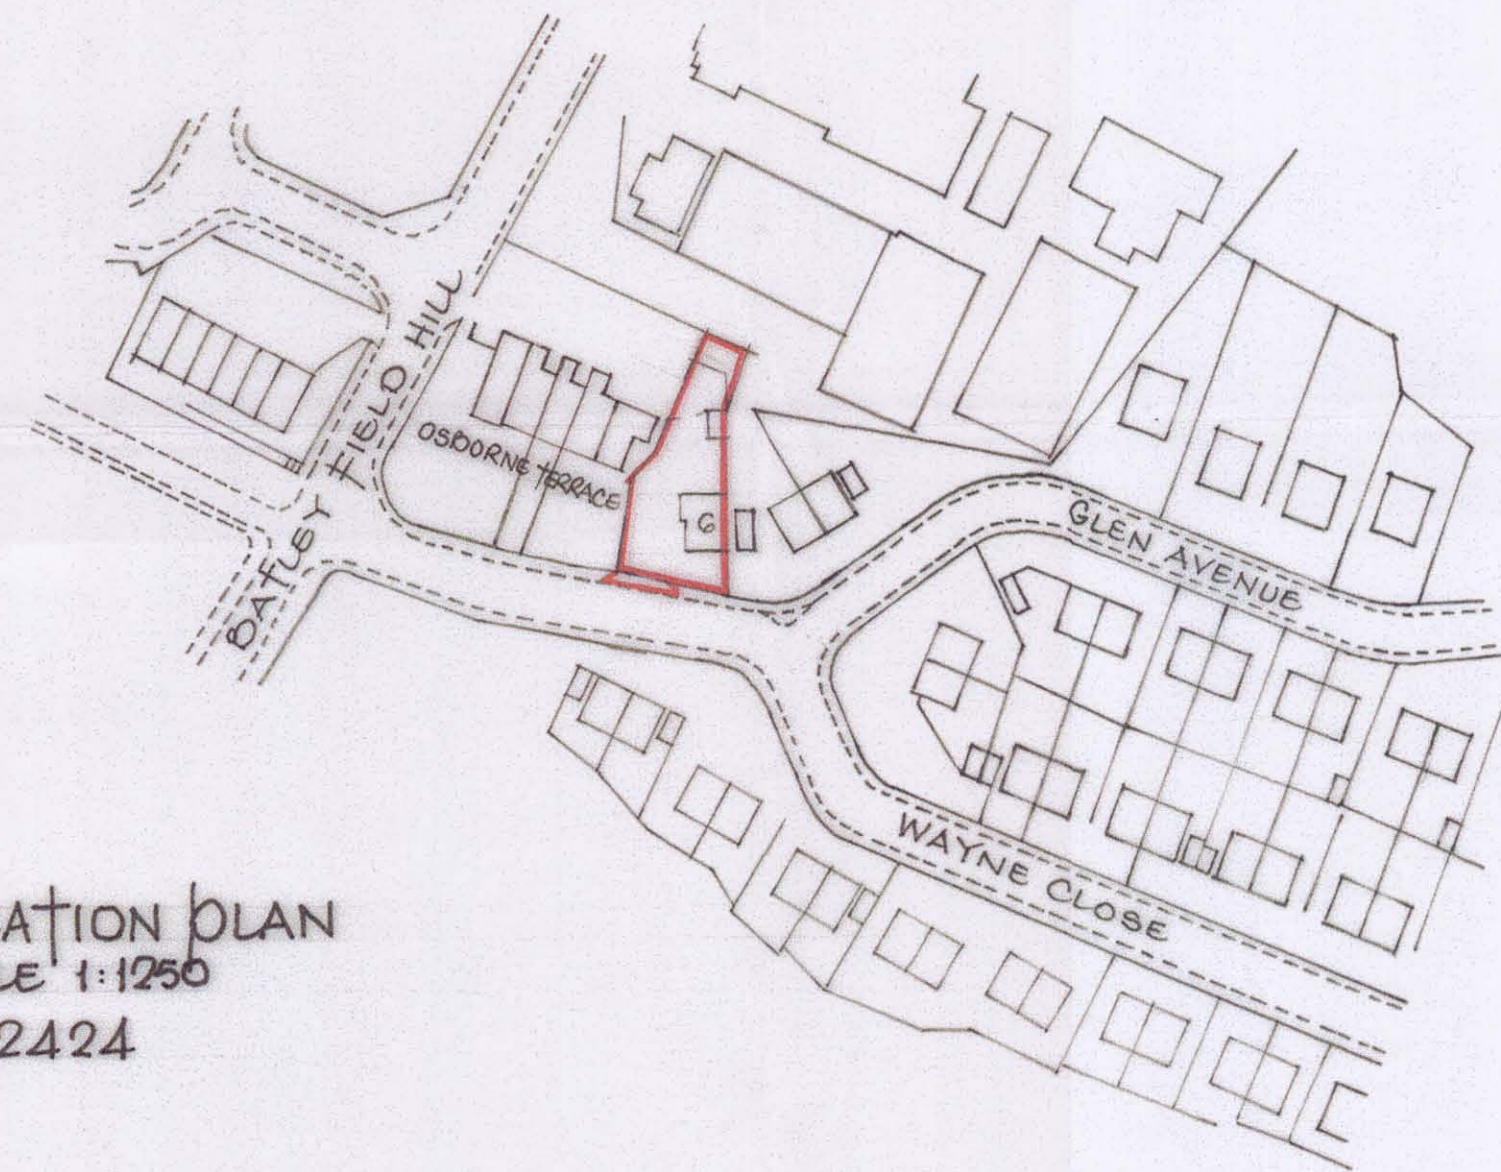


NEW DRIVE, MAXIMUM
GRADIENT 1 IN 8
SURFACED WITH TARMAC
OR BRICK PAVIORS

FORM NEW VEHICLE CROSSING
TO KMC HIGHWAYS SPECIFICATION

FATIMA HAFEJEE,
G, OSBORNE TERRACE,
BATLEY,
WF17 0LZ.

BLOCK PLAN
SCALE 1:100

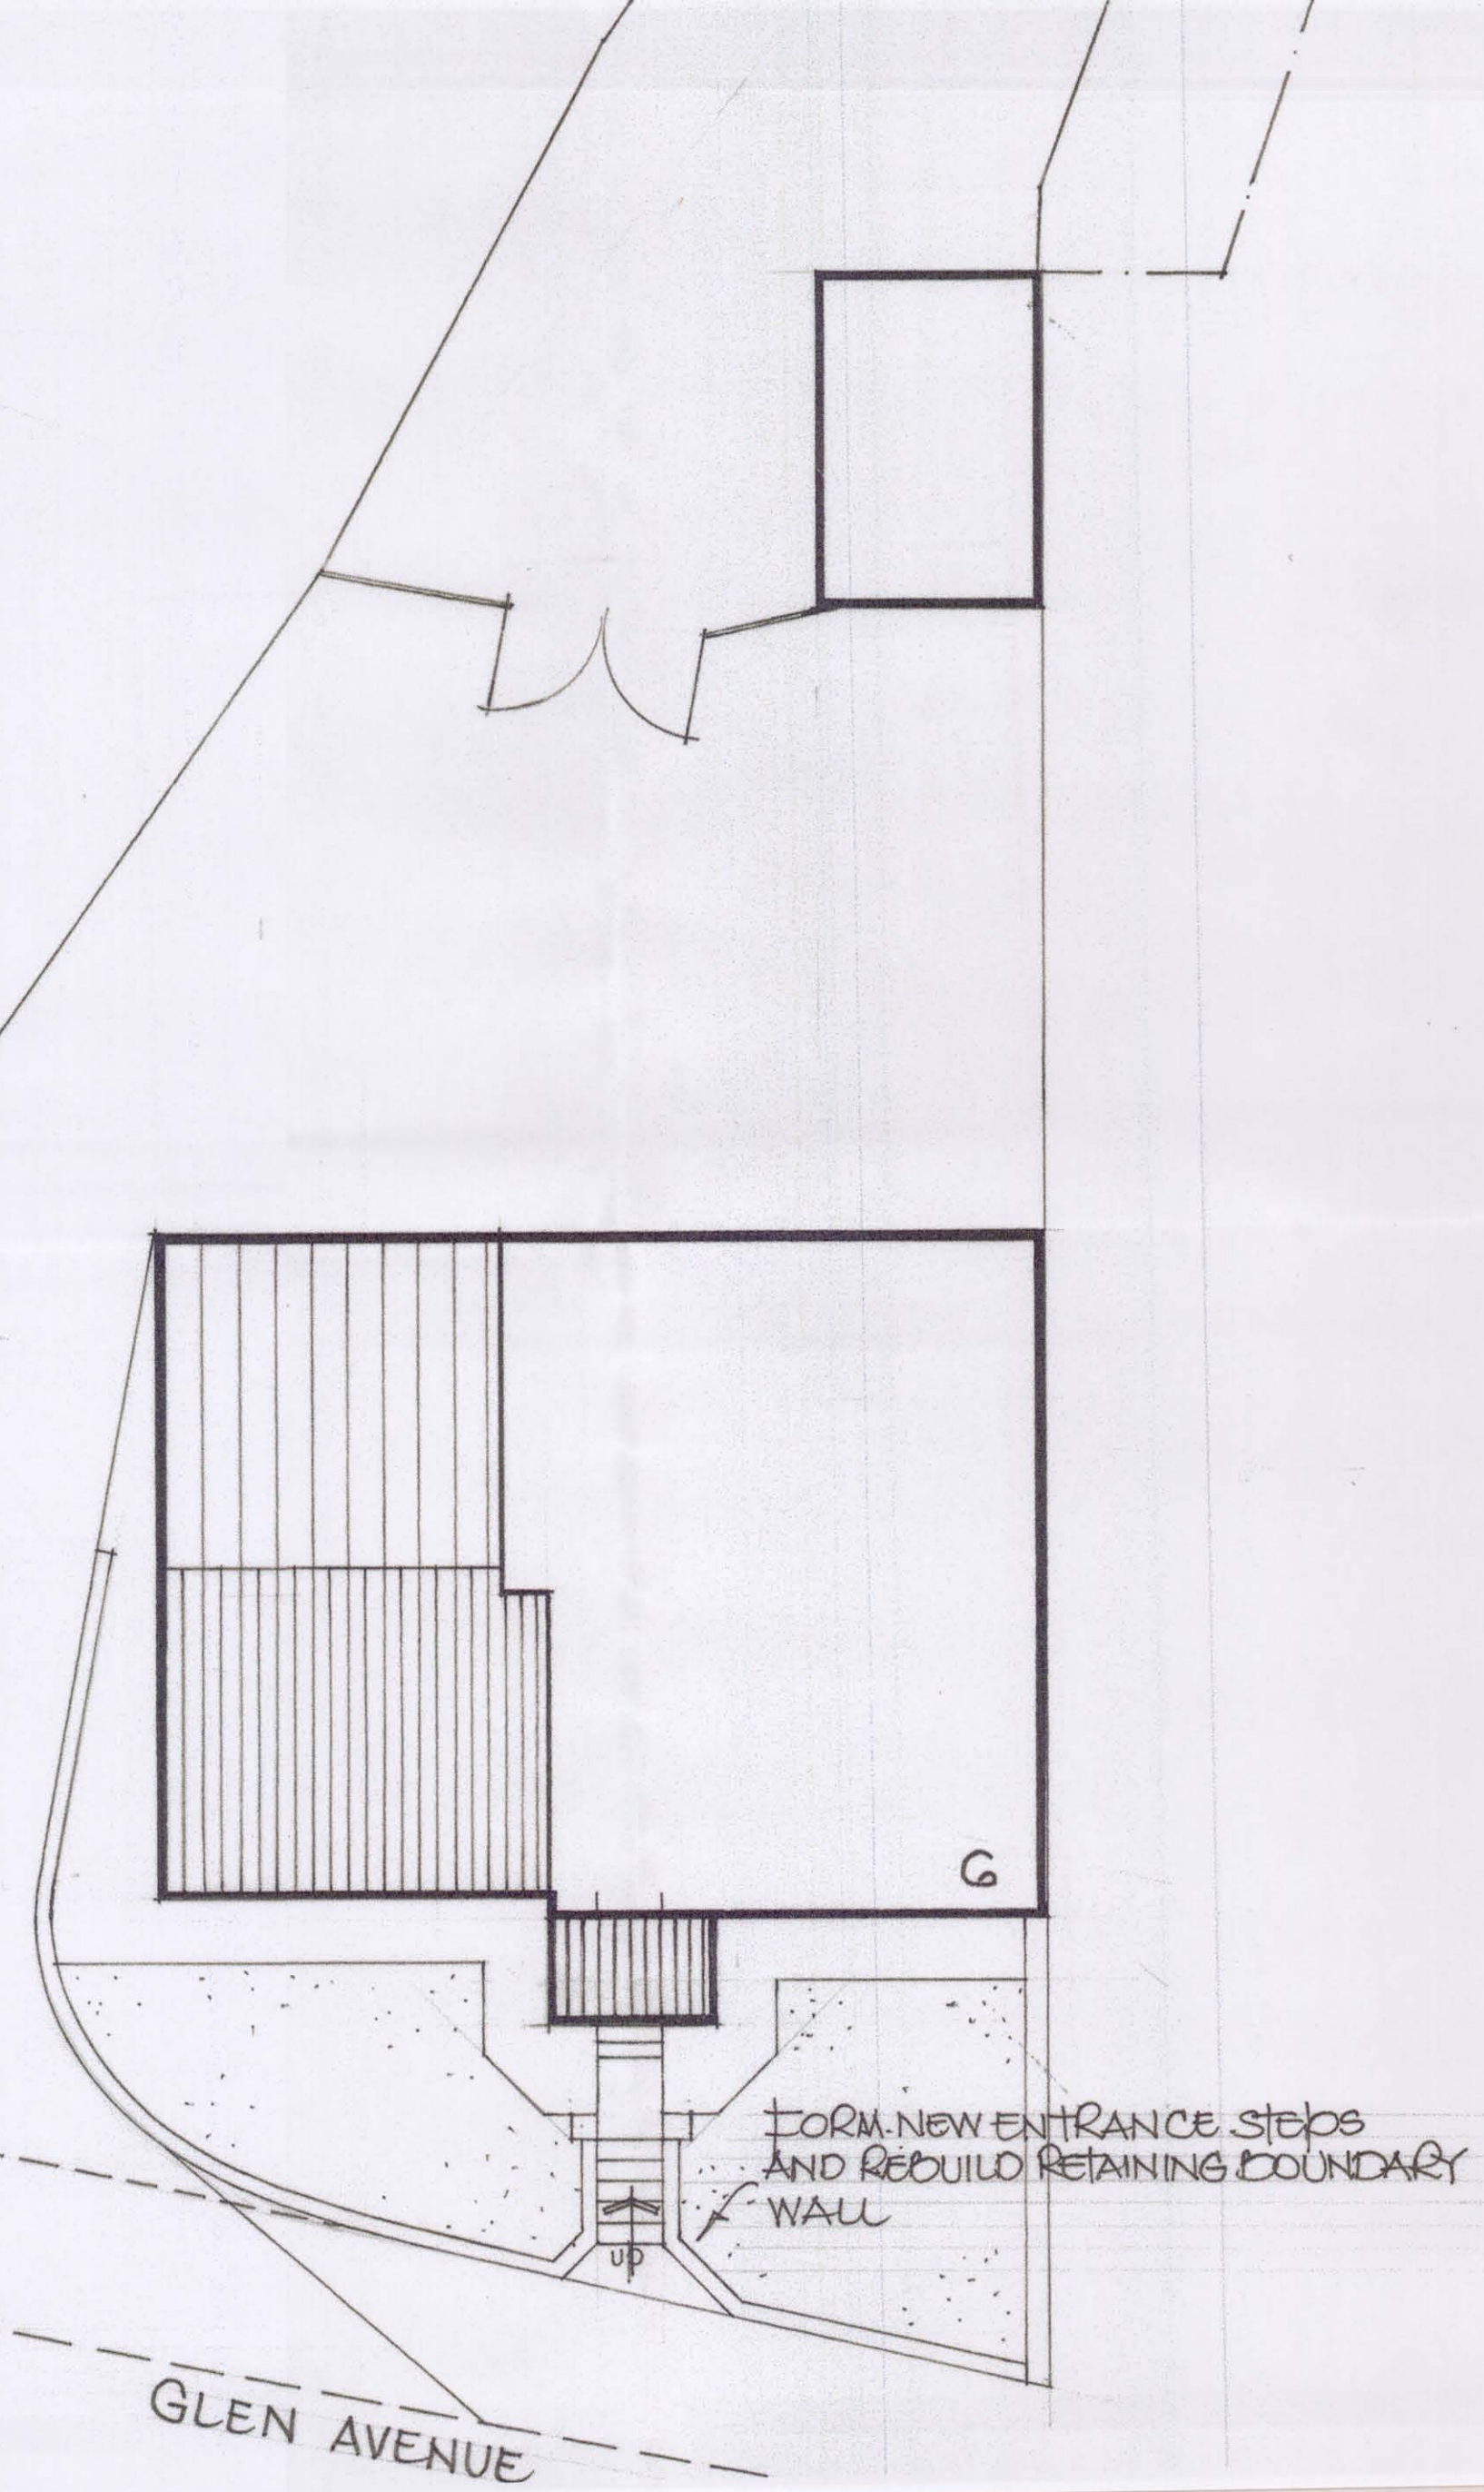

FORM NEW ENTRANCE STEPS
AND REBUILD RETAINING BOUNDARY
WALL

GLEN AVENUE