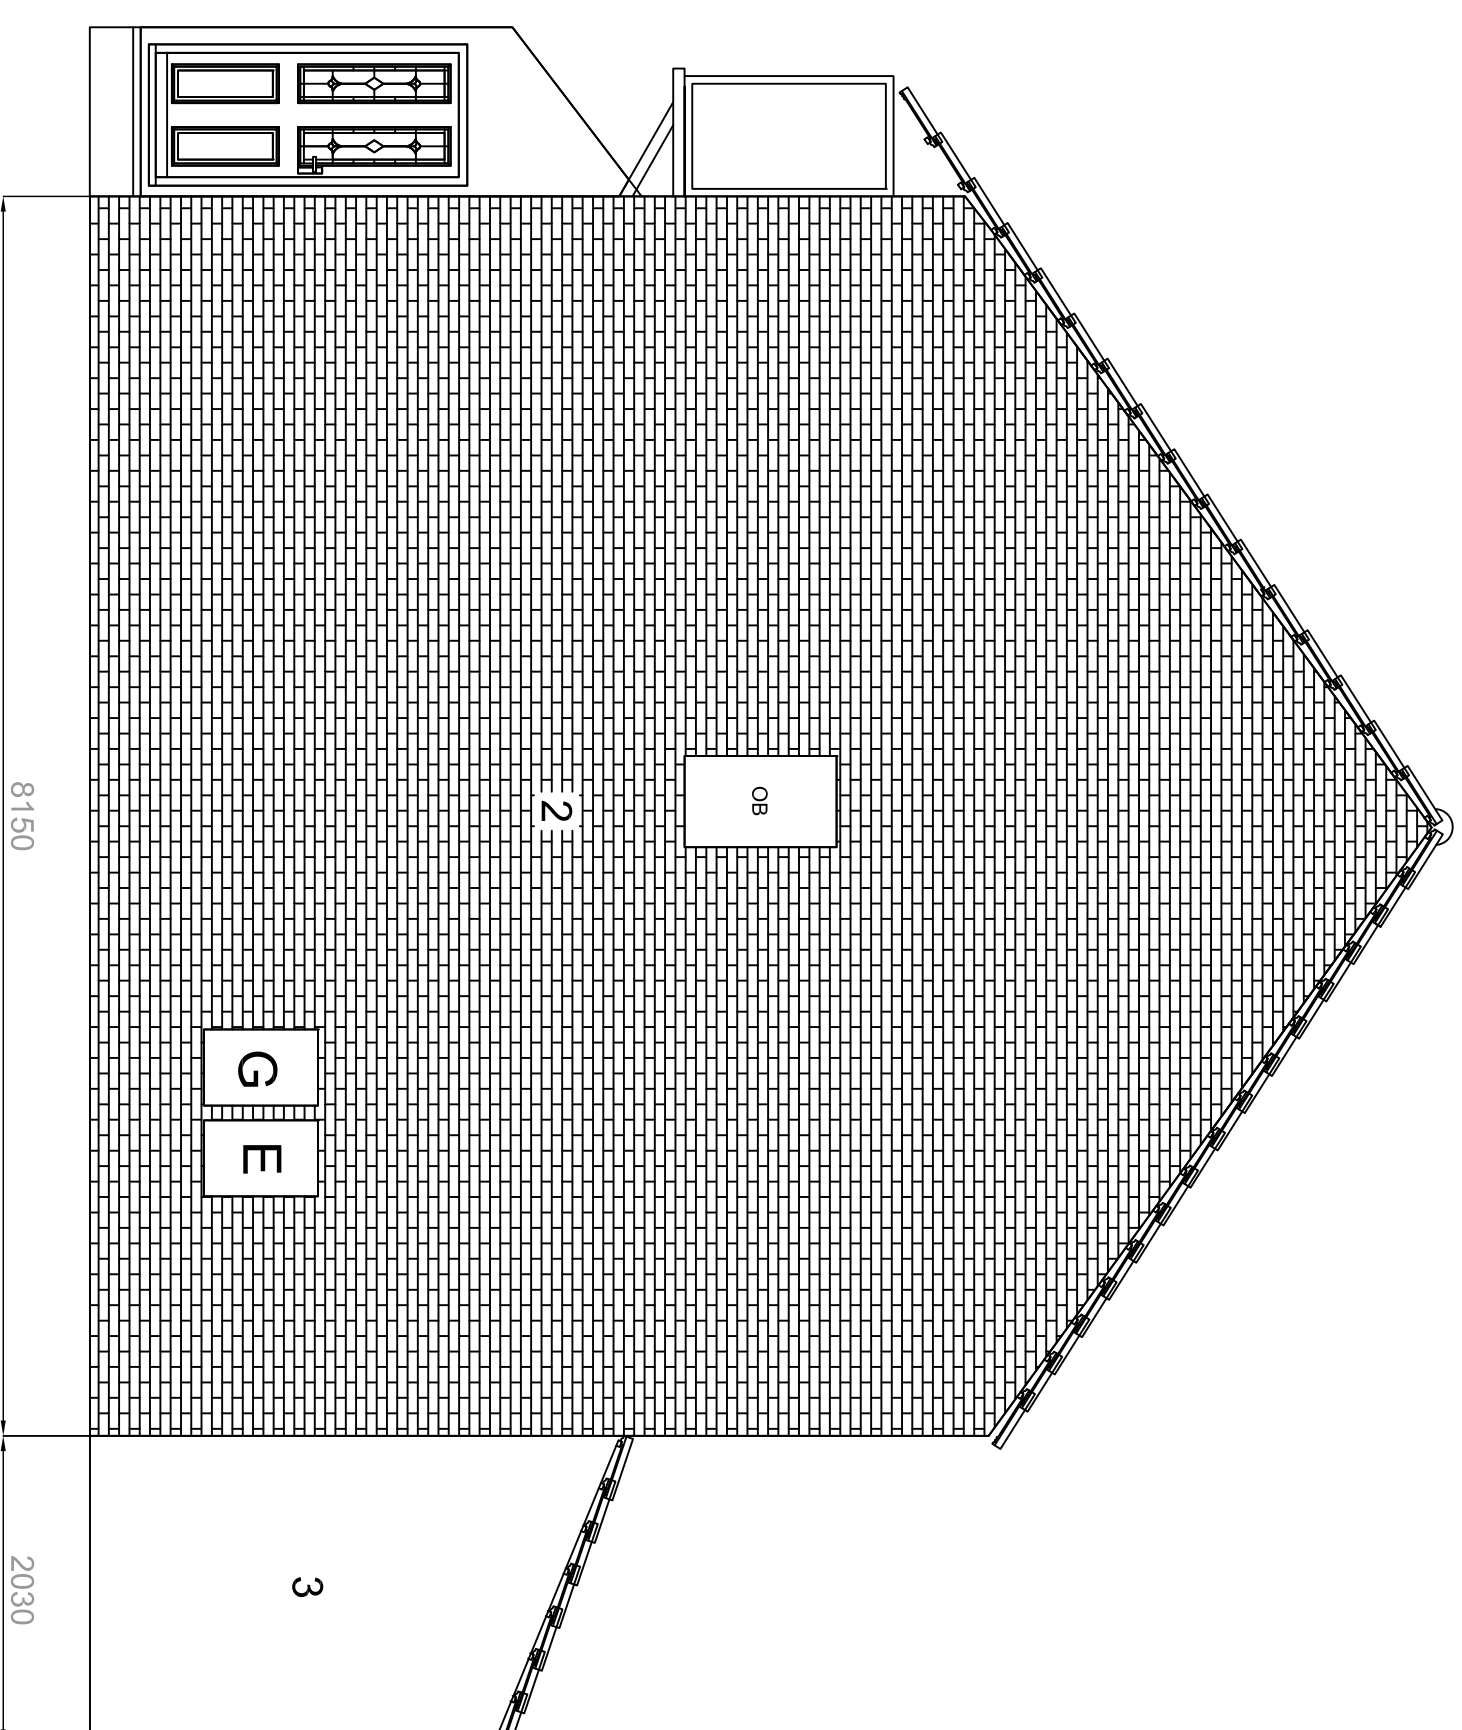
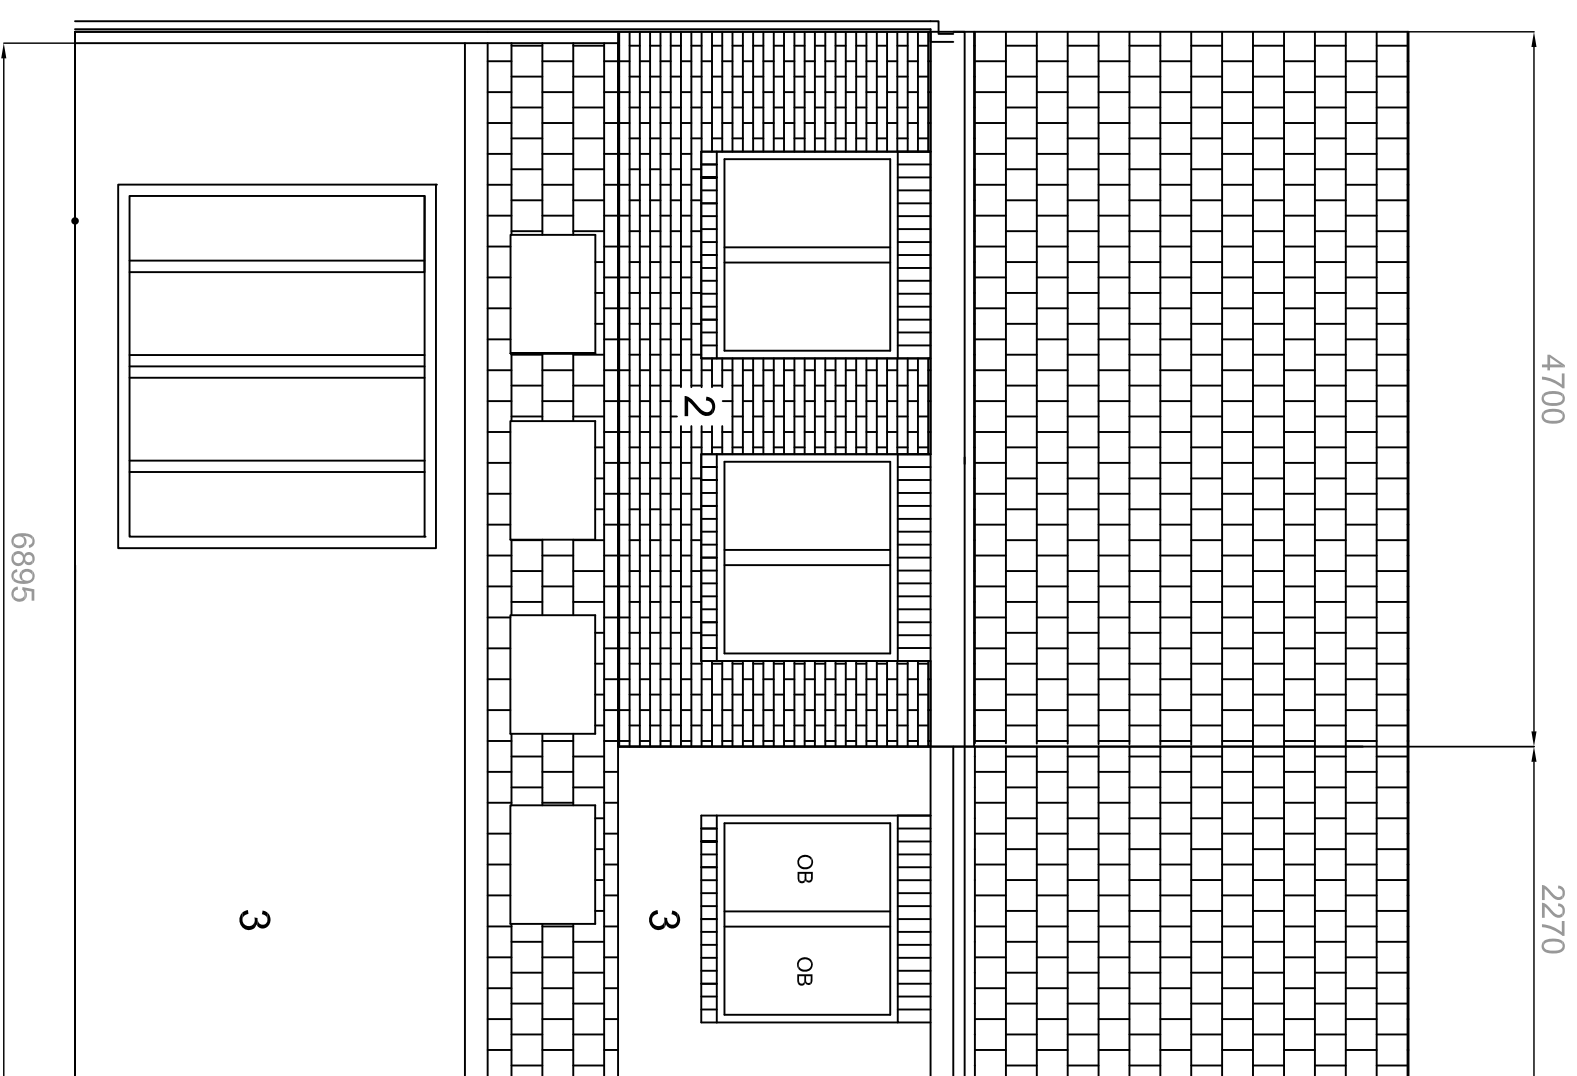
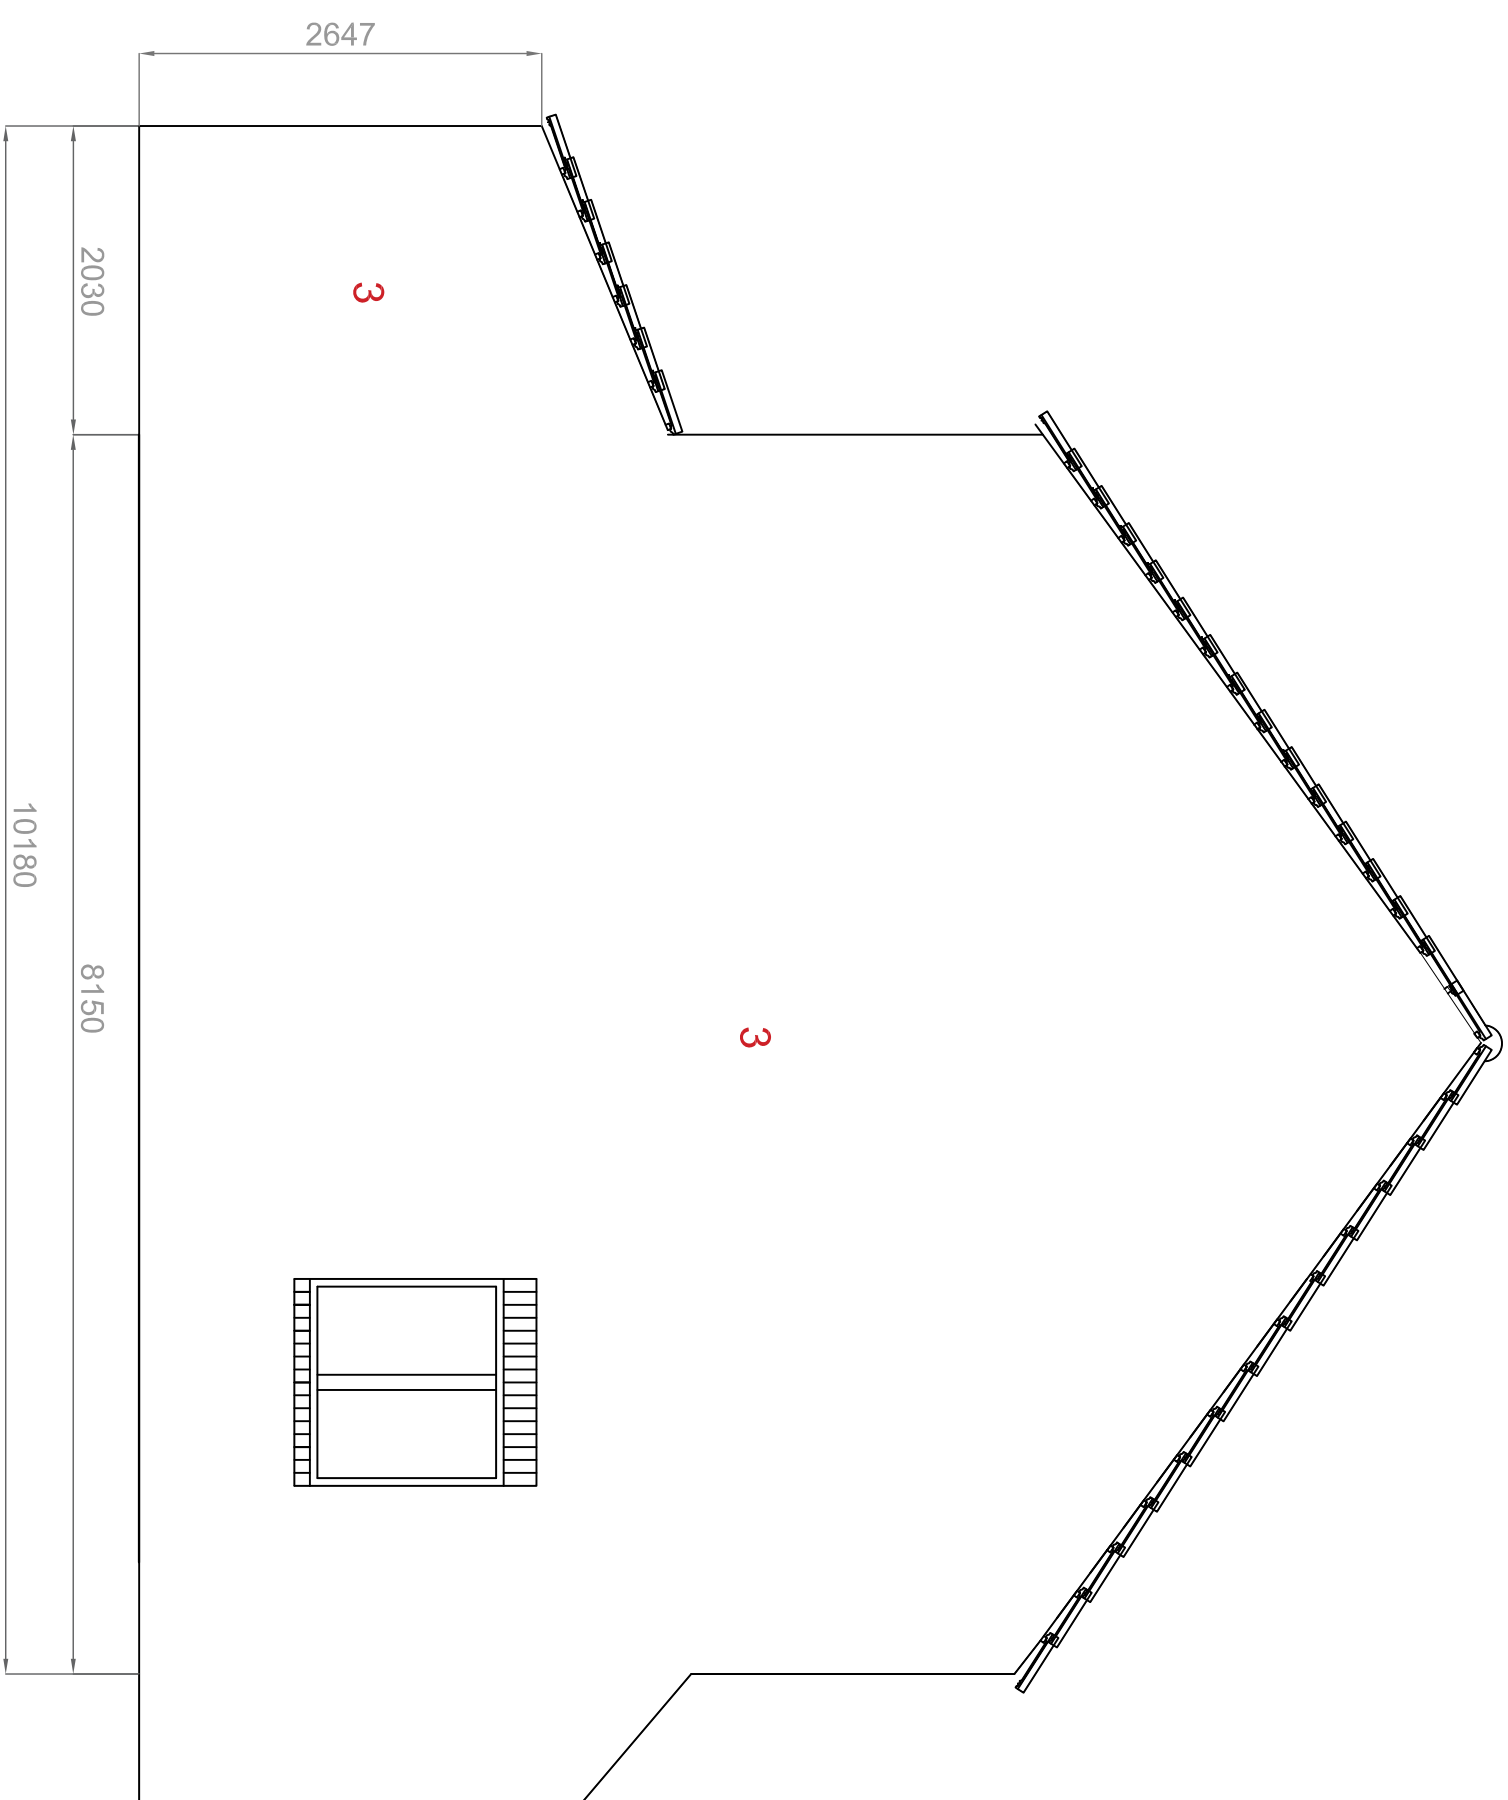
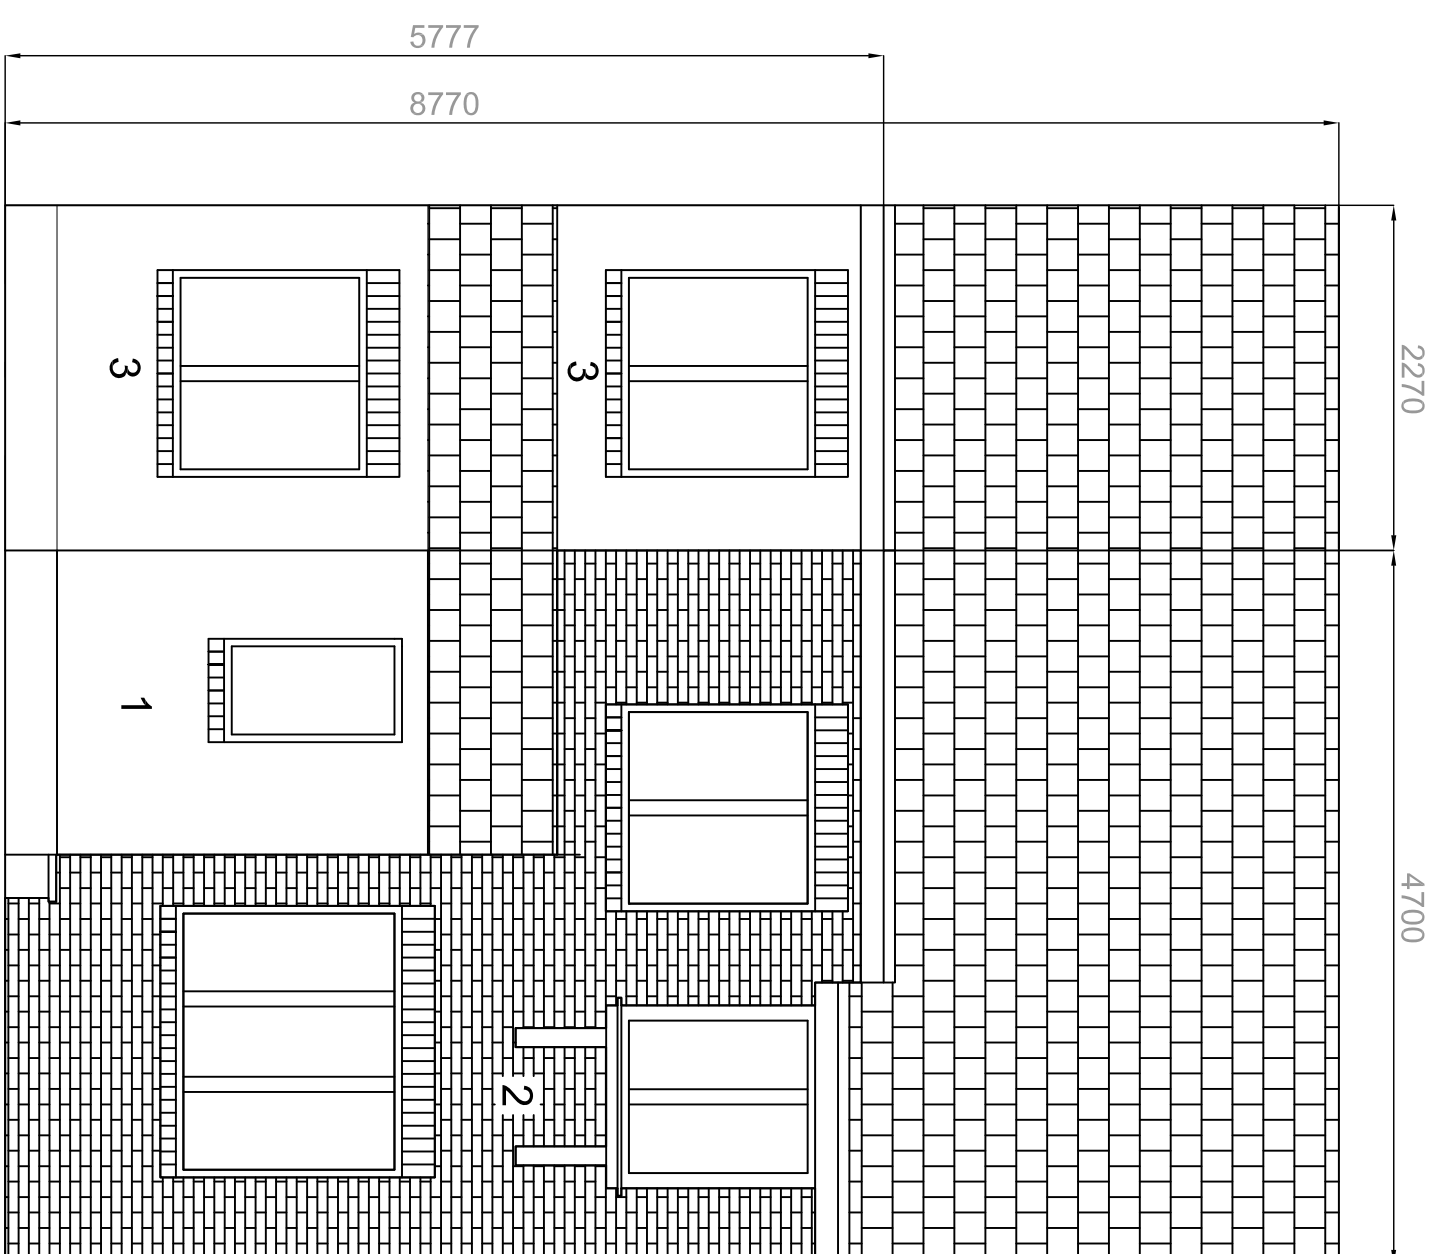
[illegible]

|         |                                                                                        |
|---------|----------------------------------------------------------------------------------------|
| Project | Conversion and extension of an existing small detached house into a 4 bed family home. |
|---------|----------------------------------------------------------------------------------------|

Address  
14 KIRK CLOSE, DEWSBURY, WF12 8RJ

| Status              |  |
|---------------------|--|
| PLANNING SUBMISSION |  |
| Drawing Title       |  |
| PROPOSED ELEVATIONS |  |

| Scale | 1st Issue   | Size | Drawn | Checked |
|-------|-------------|------|-------|---------|
|       | 24th JAN 19 |      |       |         |

|     |          |
|-----|----------|
| 002 | Rev<br>A |
|-----|----------|