


Only figured dimensions should be used.

Scaled dimensions should be checked with the Architect.

This drawing together with the design, is the property and copyright of the Architect and must not be reproduced without written permission

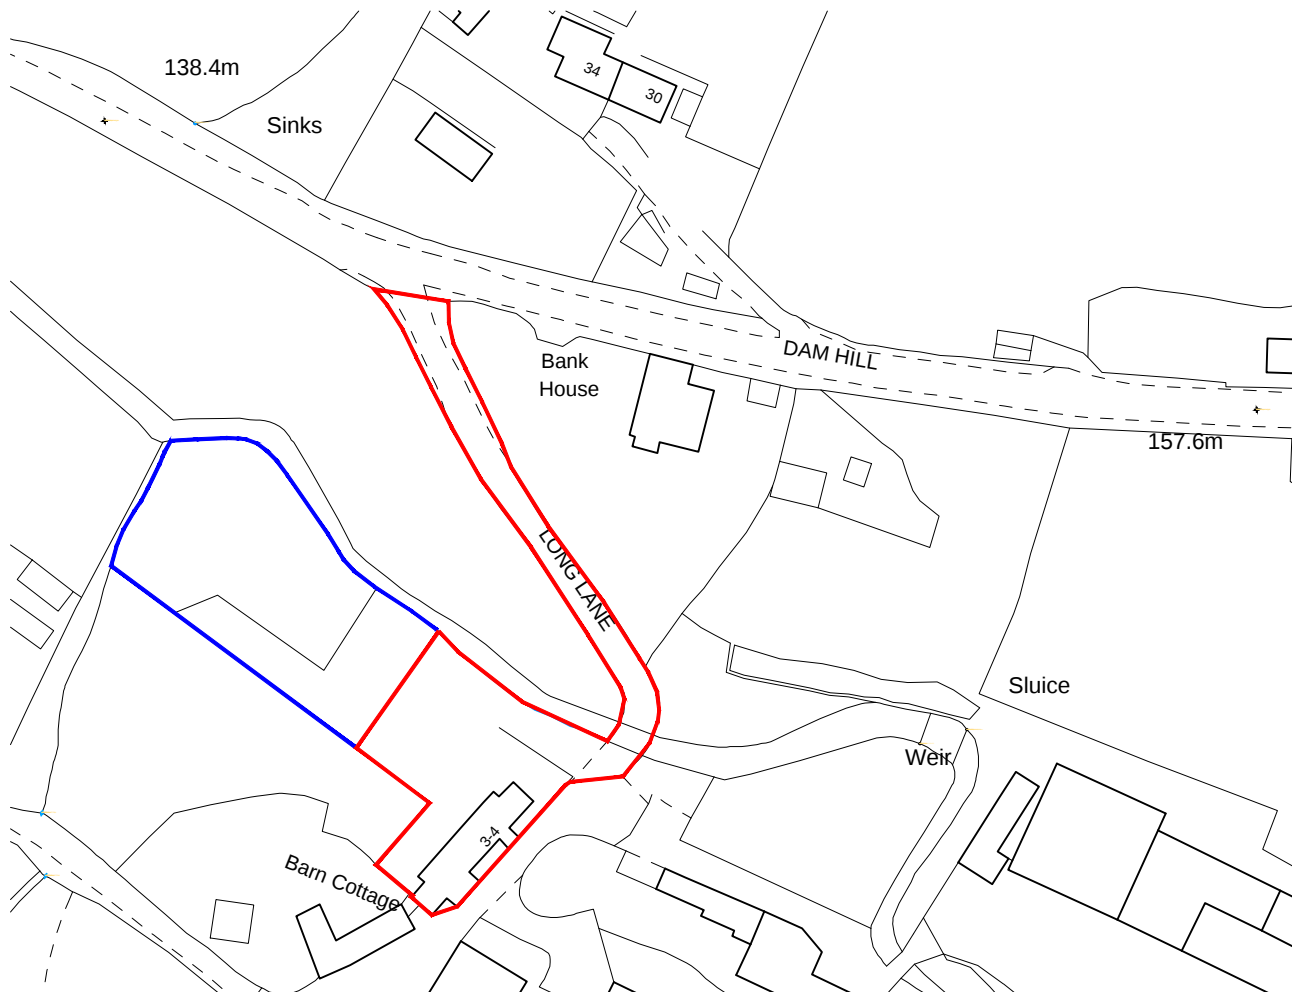

LOCATION PLAN

PLANNING

Rev B:
Location plan amended to show extent of established curtilage.
JF 04.06.18

Rev A:
Location plan amended to show link to adopted highway.
JF 03.10.17

Revision:



acumen
designers & architects

acumenarchitects.co.uk

01484 546000

Headrow House, Old Leeds Road, Huddersfield, HD1 1SG

CLIENT:	JOB TITLE:	DRAWING TITLE:	DRAWN BY: JF	DATE: SEP '17
MR S. GIBSON	CORNMILL COTTAGE, LONG LANE, SHELLEY, HUDDERSFIELD	LOCATION PLAN	CHECKED BY: JC	SCALE: 1:1250 @ A4
			DRAWING NUMBER:	2495 - LOC B