



Proposed Plan View (With Boundary)

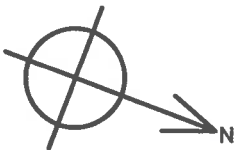

CHURCH LANE

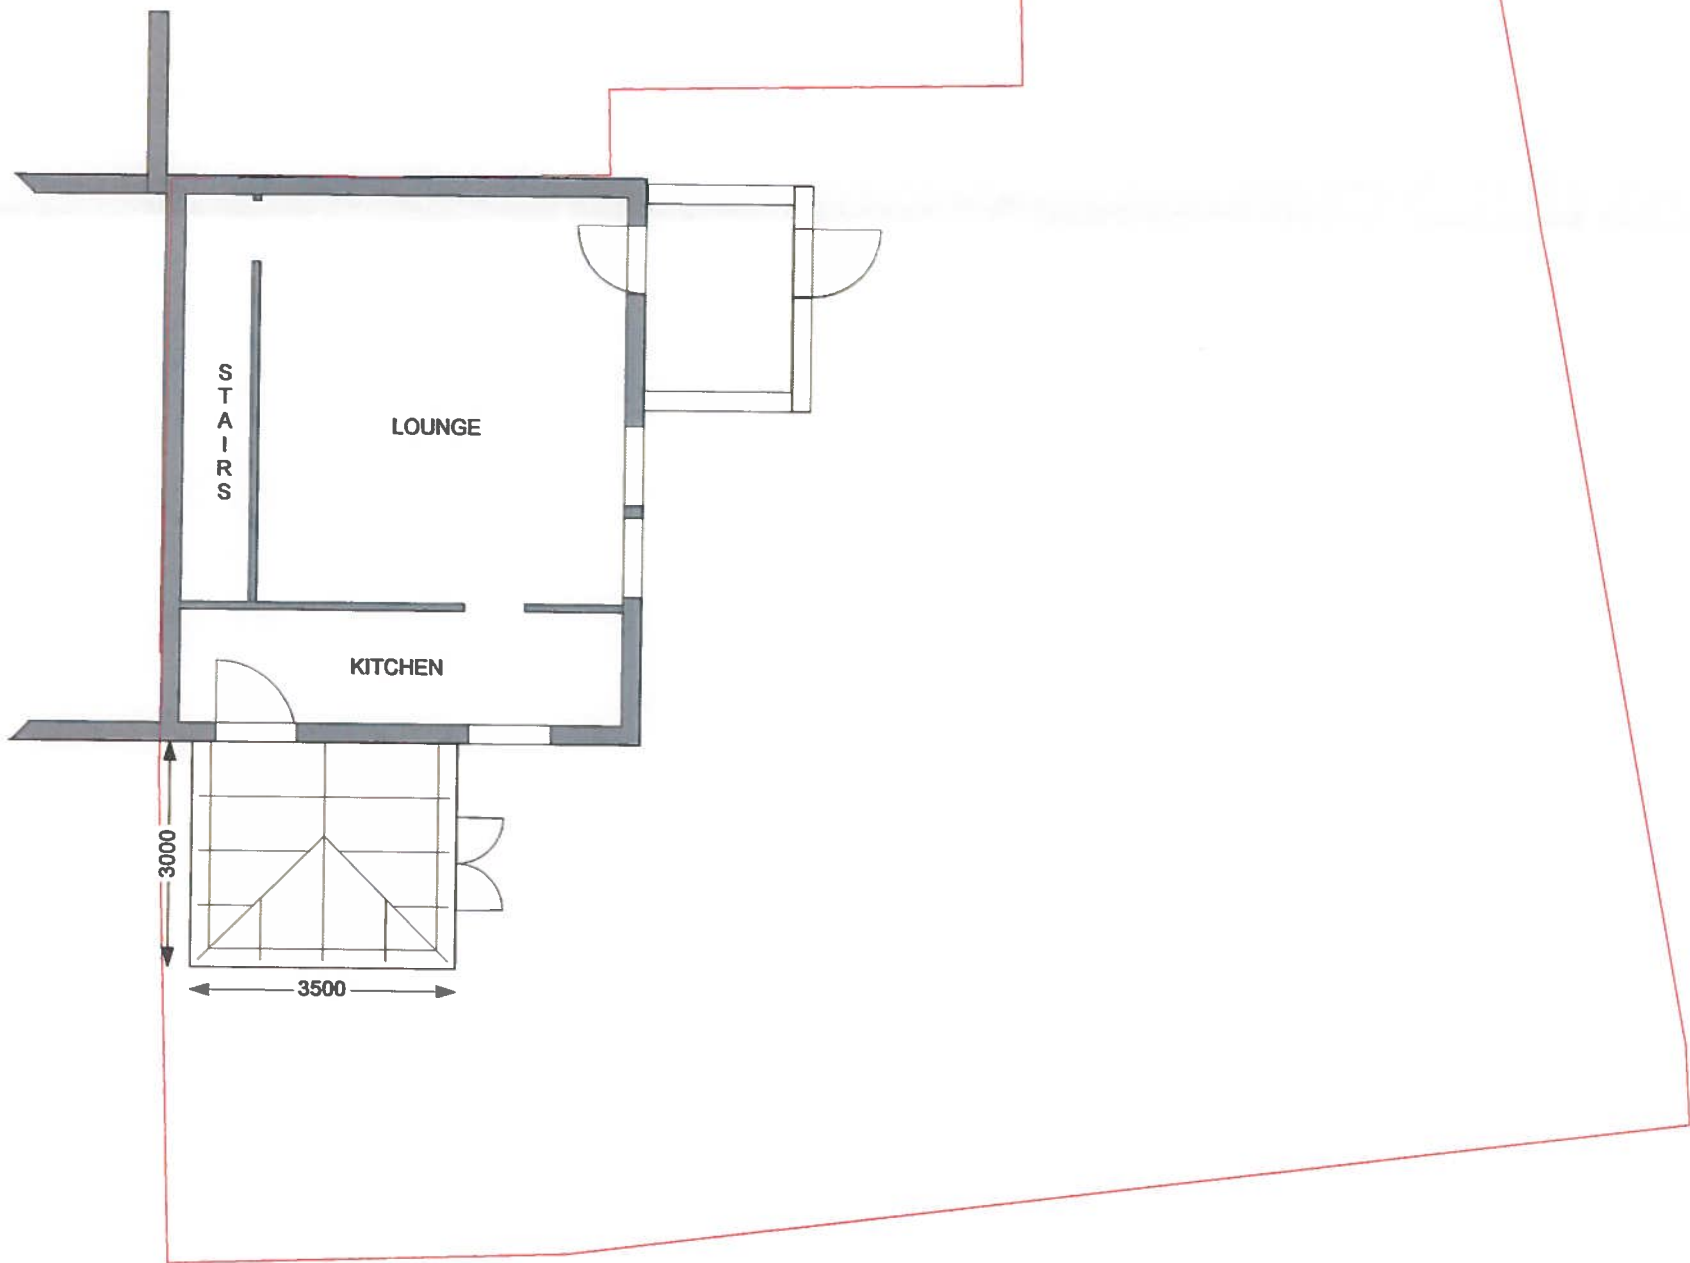

Proposed Site Address

MR HODKINSON
"ROSE COTTAGE"
CHURCH LANE
DEWSBURY
WF12 0JZ
WEST YORKSHIRE

A3

Drawing Scale: 1:100

