



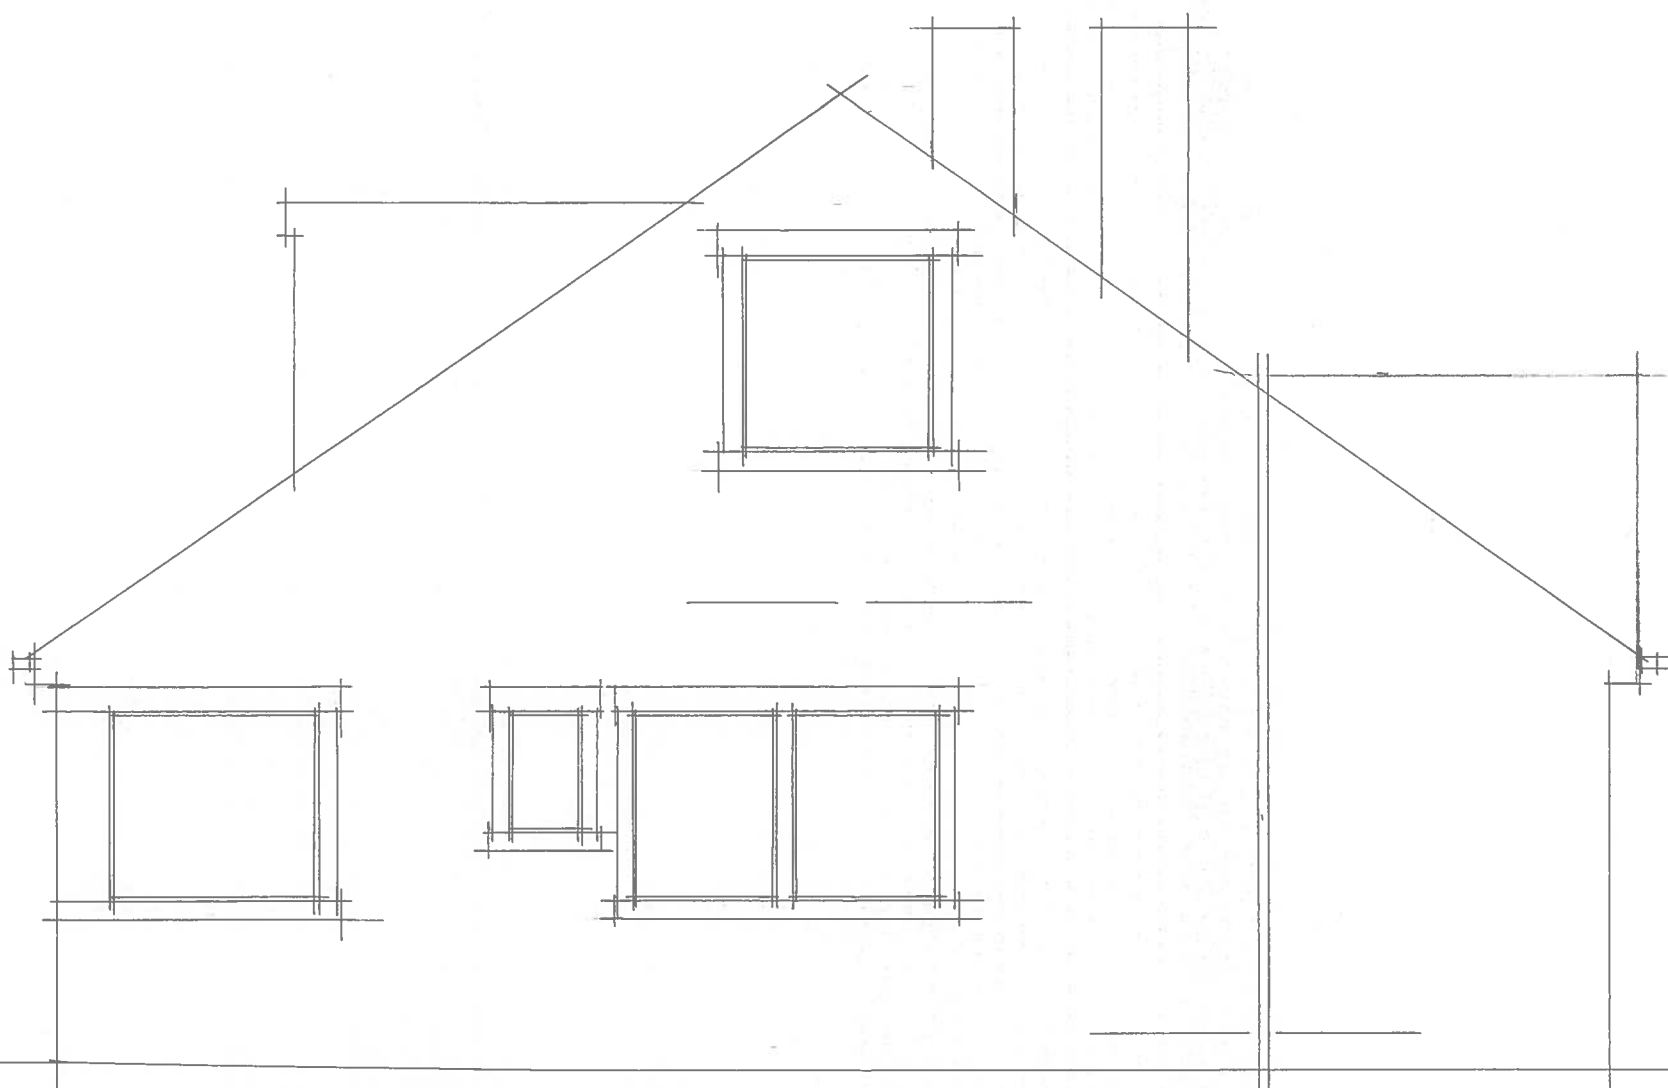

EXISTING SIDE ELEVATION

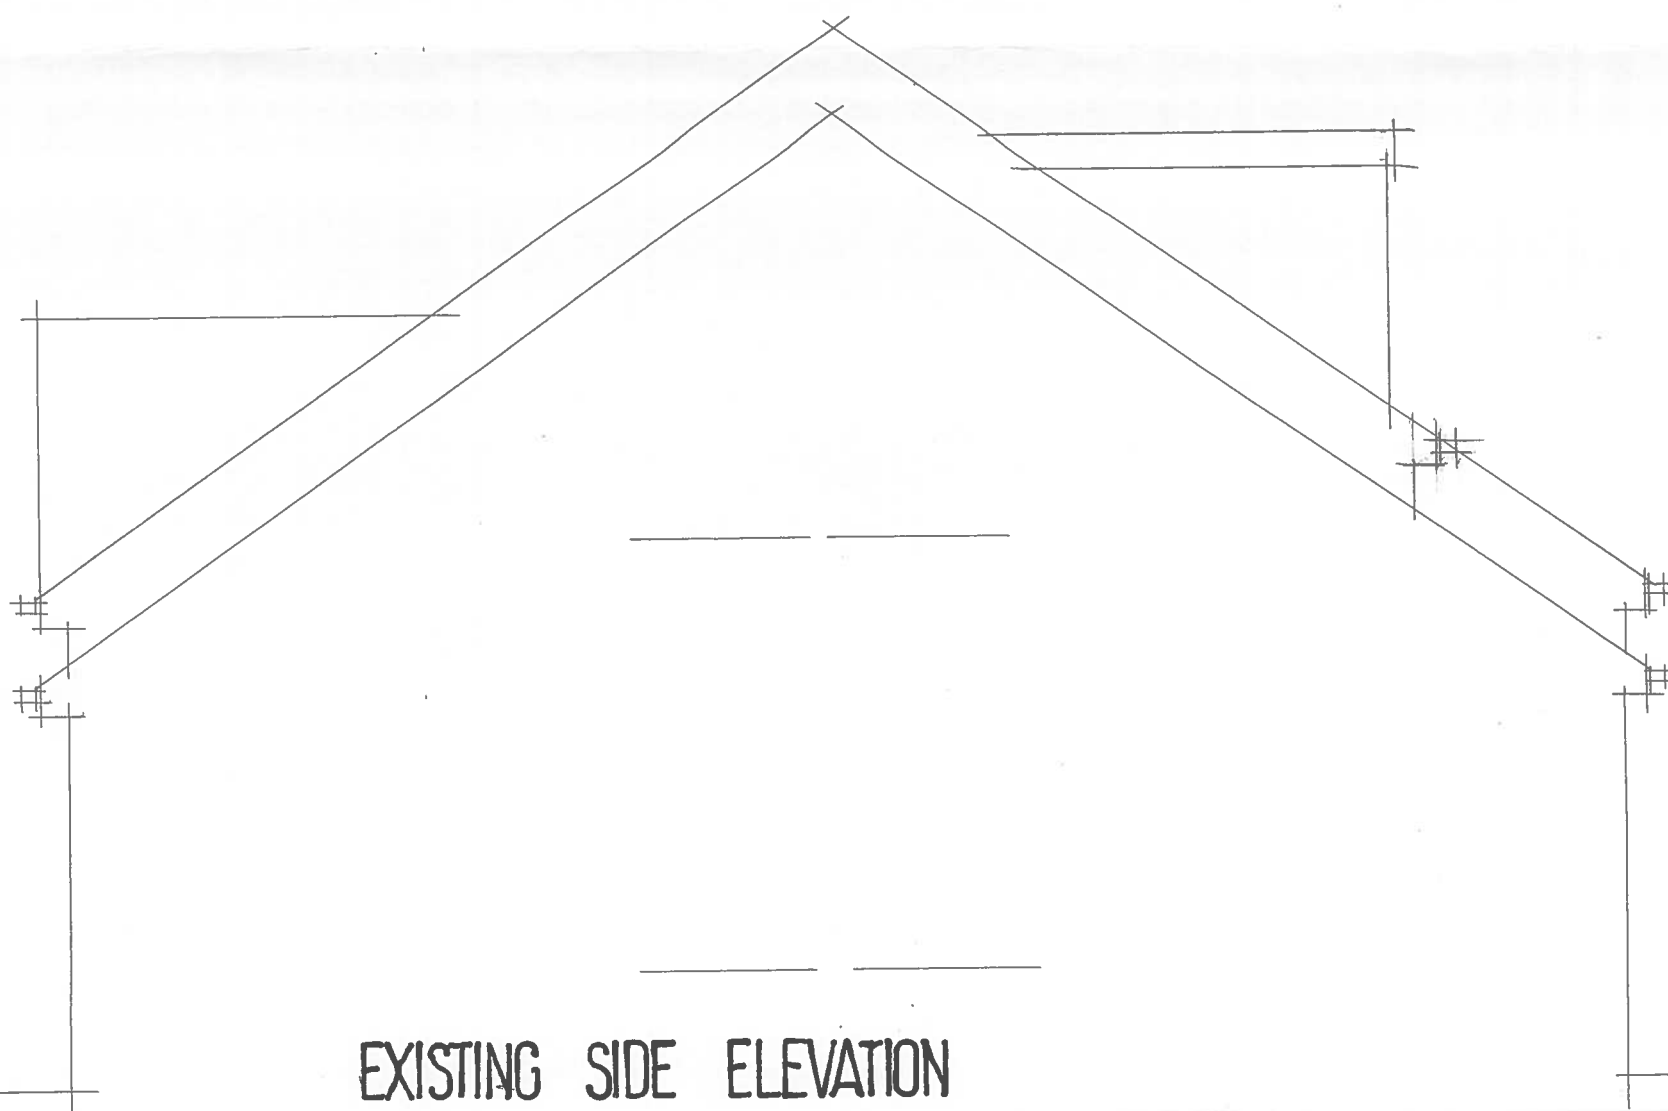

EXISTING SIDE ELEVATION

38 LONGDEN AVENUE

BEAUMONT PARK

DRG NO 1849-4

HUDDERSFIELD

SCALE 1:50