


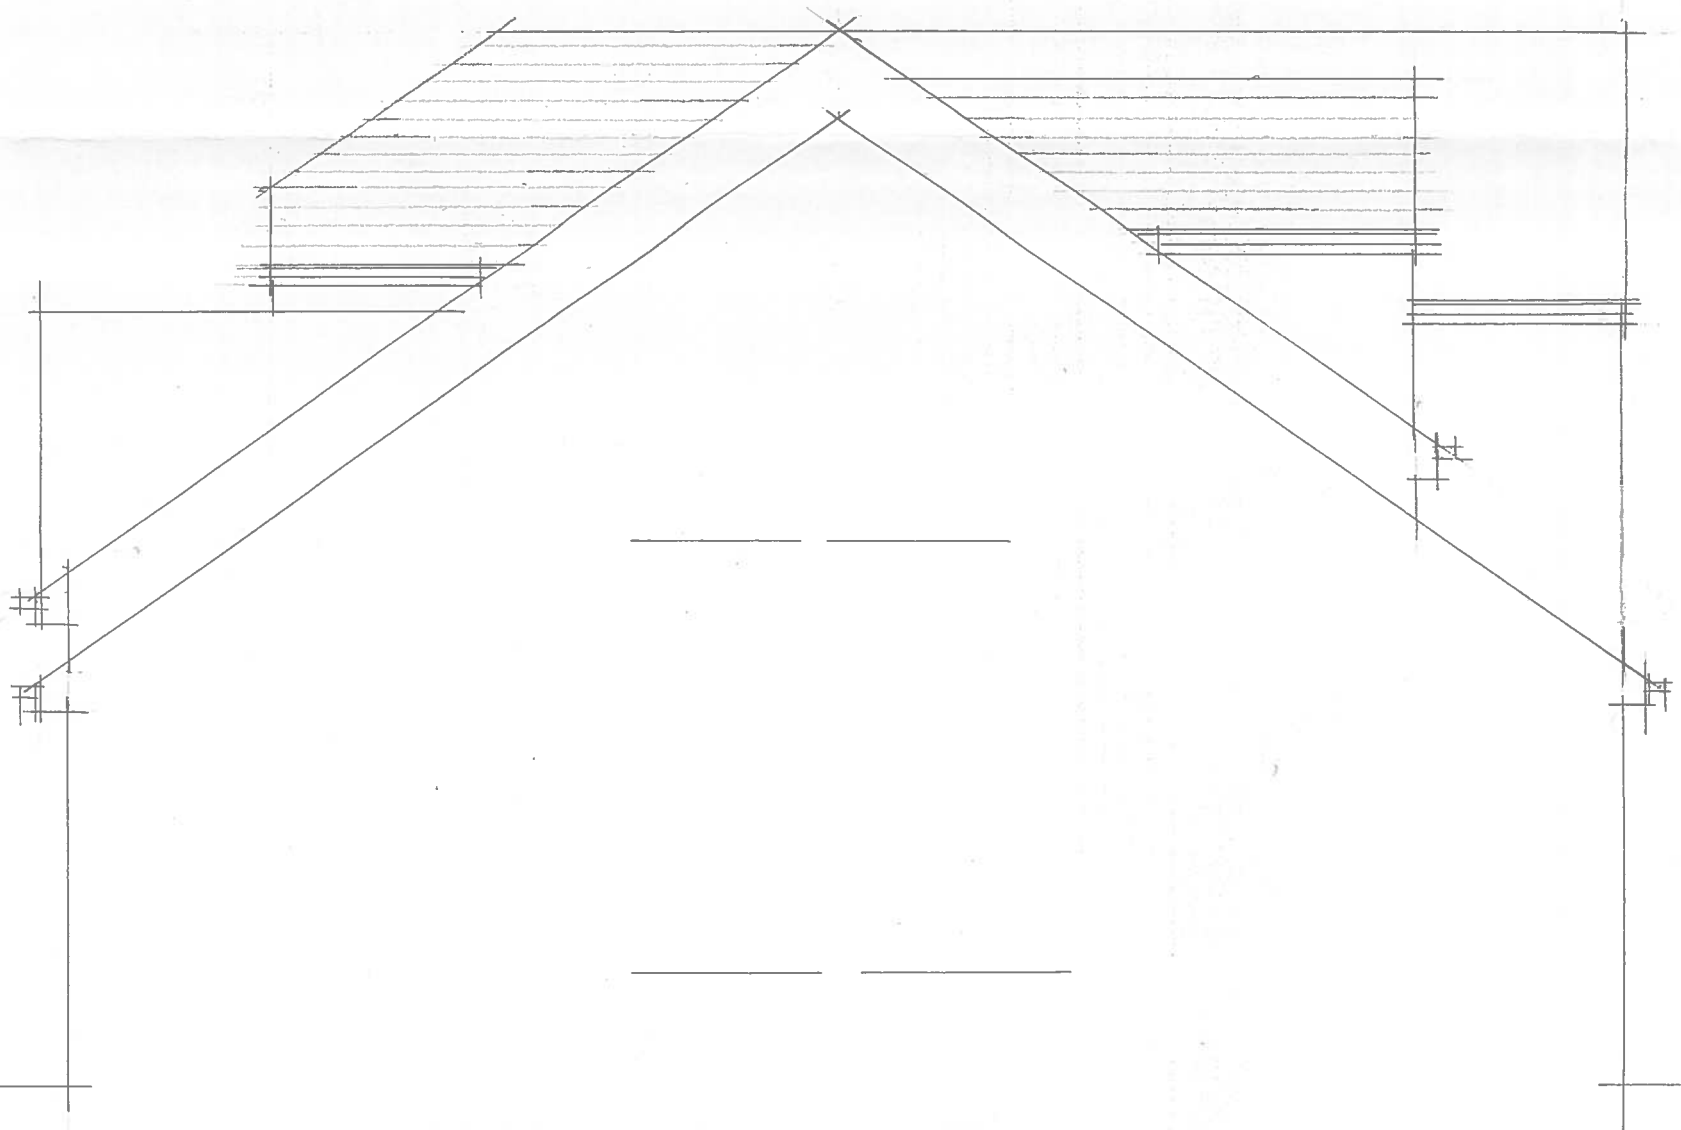

PROPOSED SIDE ELEVATION



PROPOSED SIDE ELEVATION

38 LONGDEN AVENUE
 BEAUMONT PARK HUDDERSFIELD
 DRG NO 1849-7c SCALE 1:50