


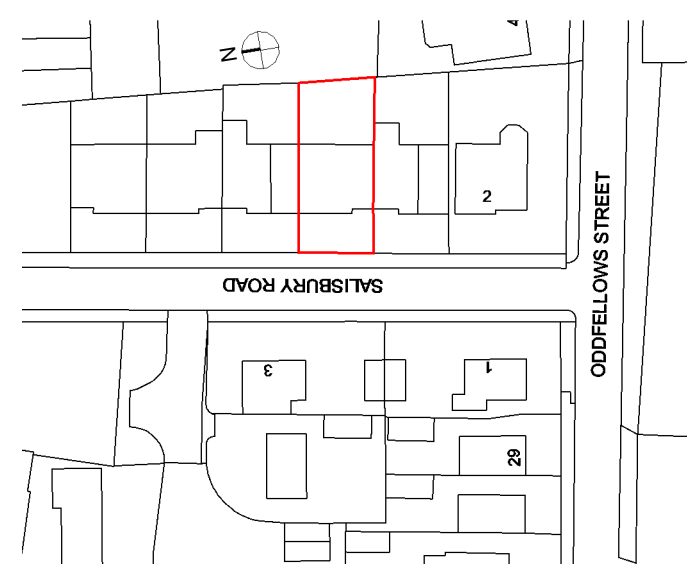


Location Plan
1 : 1000



Site Plan
1 : 250



Front Elevation_Existing
1 : 50

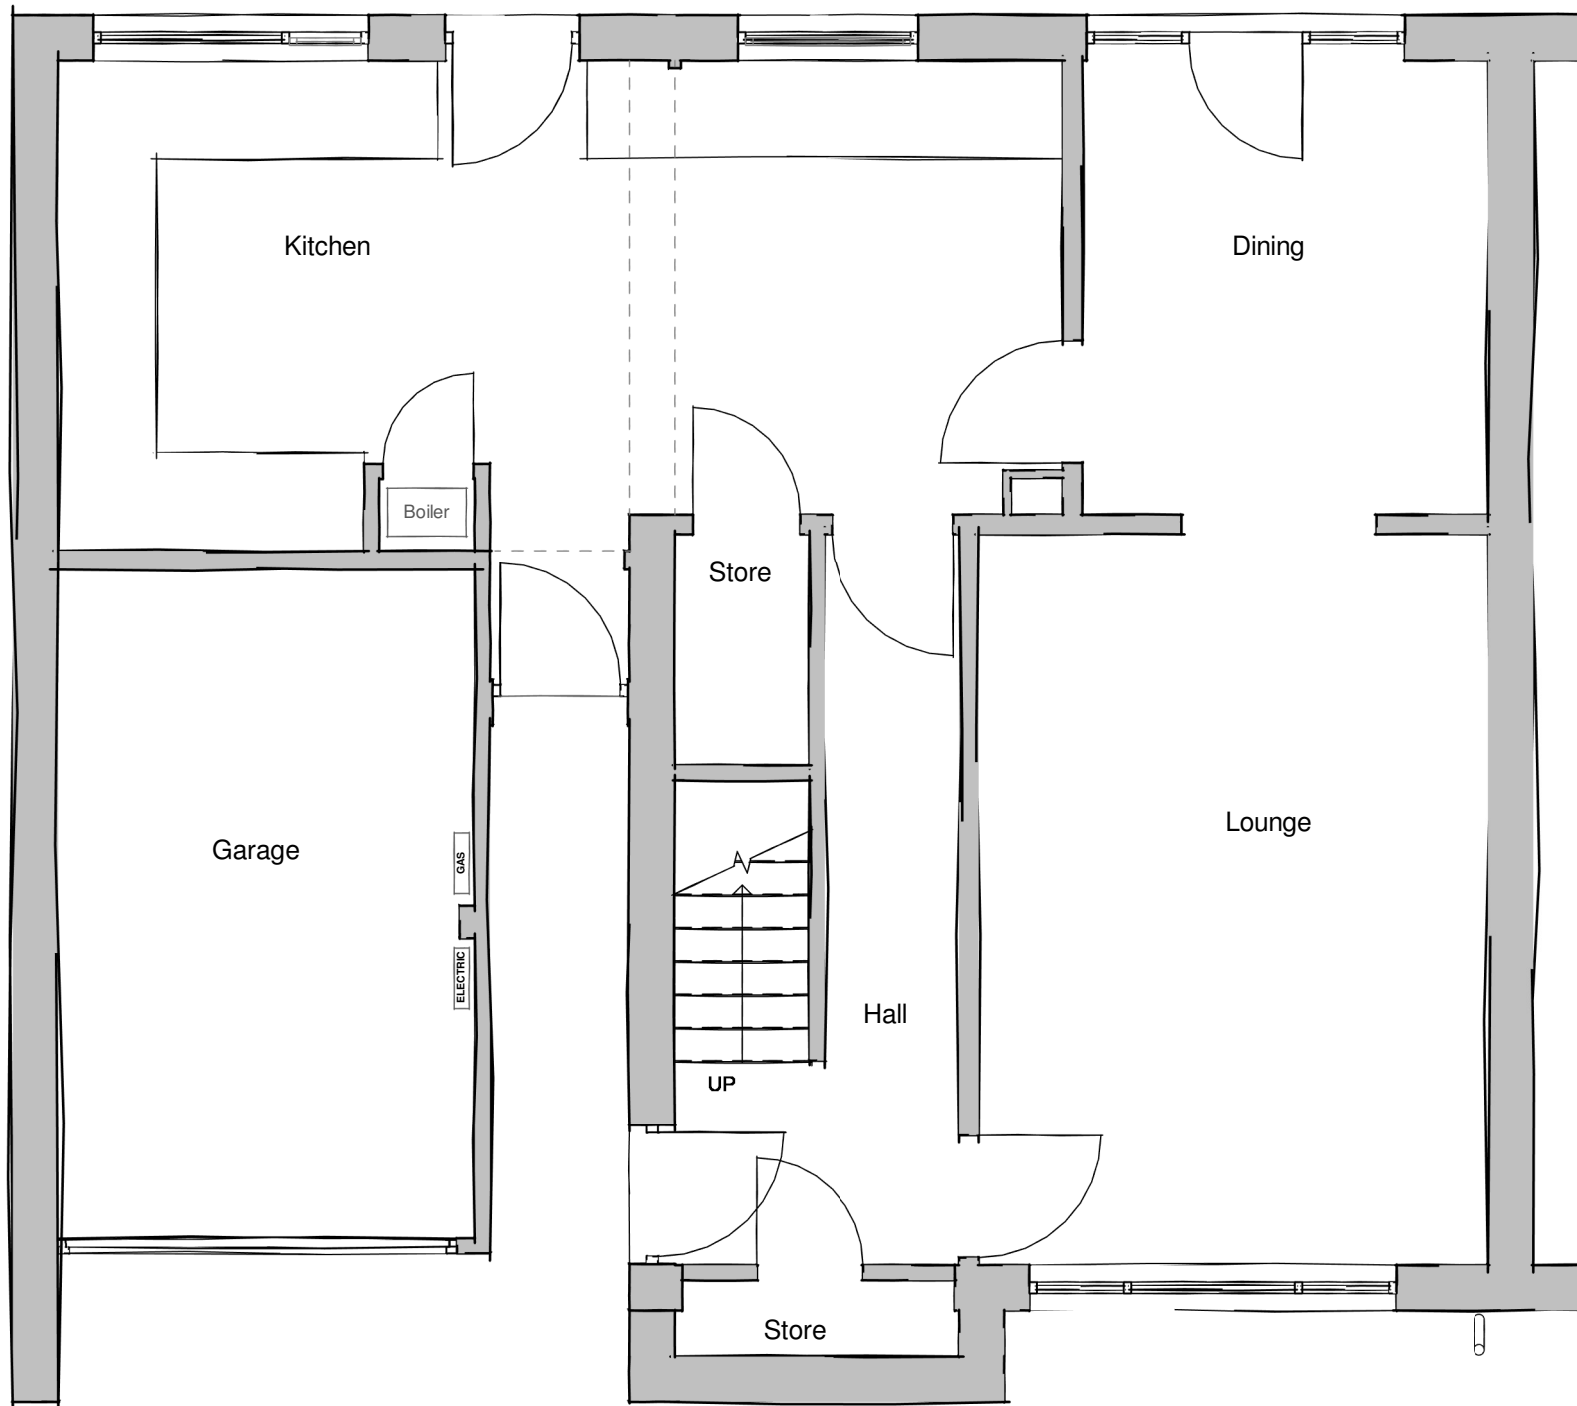


Ground Floor_Existing
1 : 50



Front Elevation_Proposed
1 : 50

Side Elevation
1 : 50

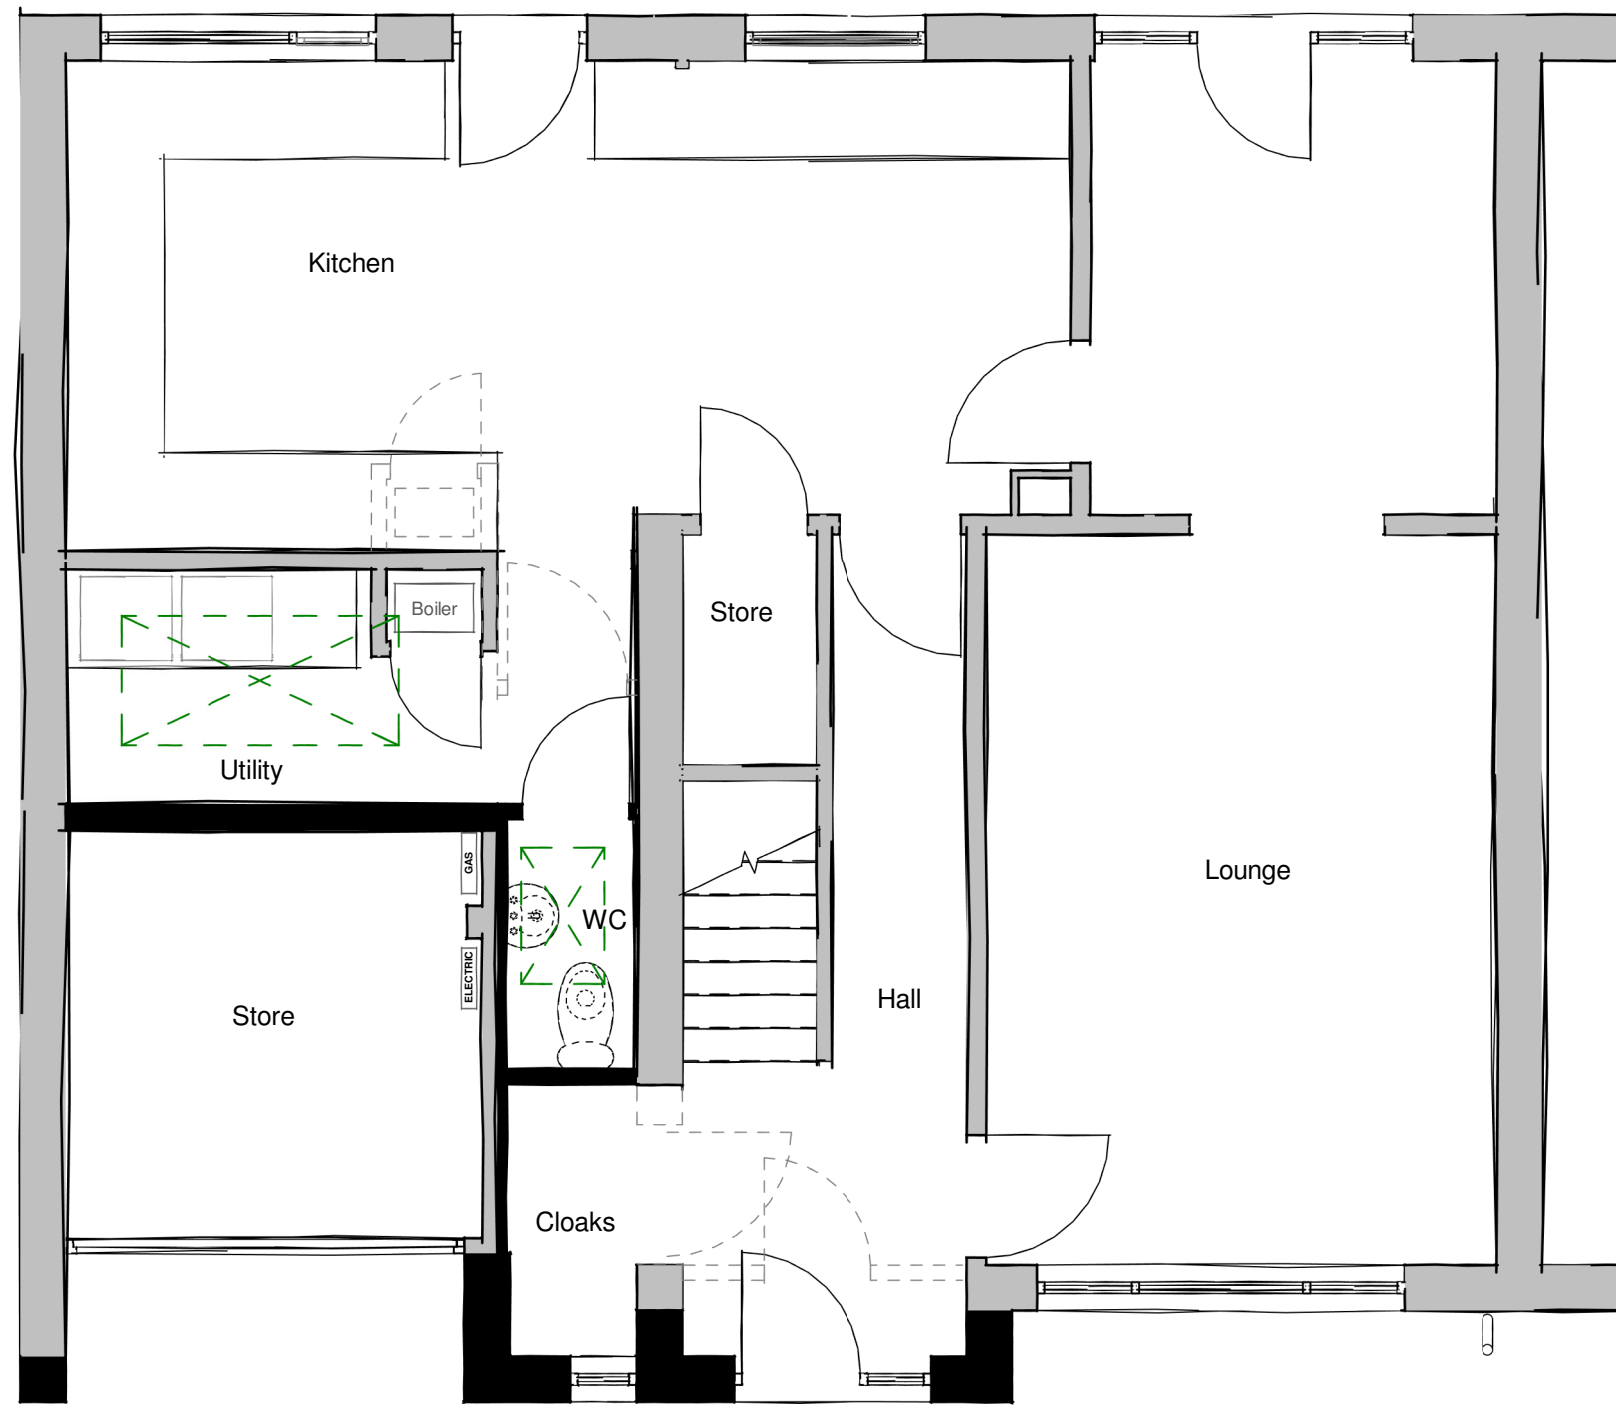

Ground Floor_Proposed
1 : 50