
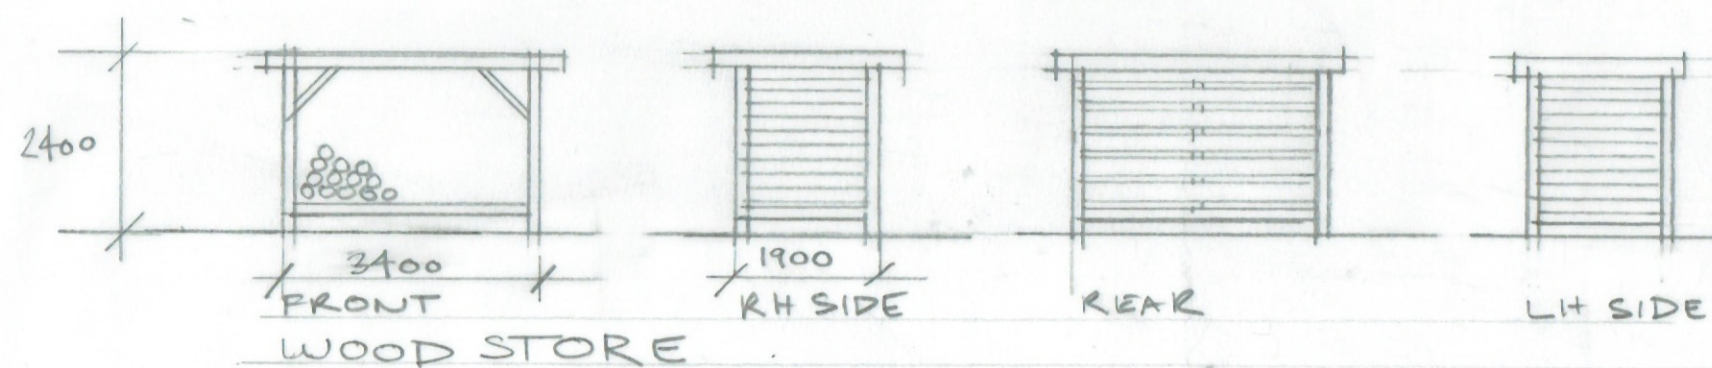
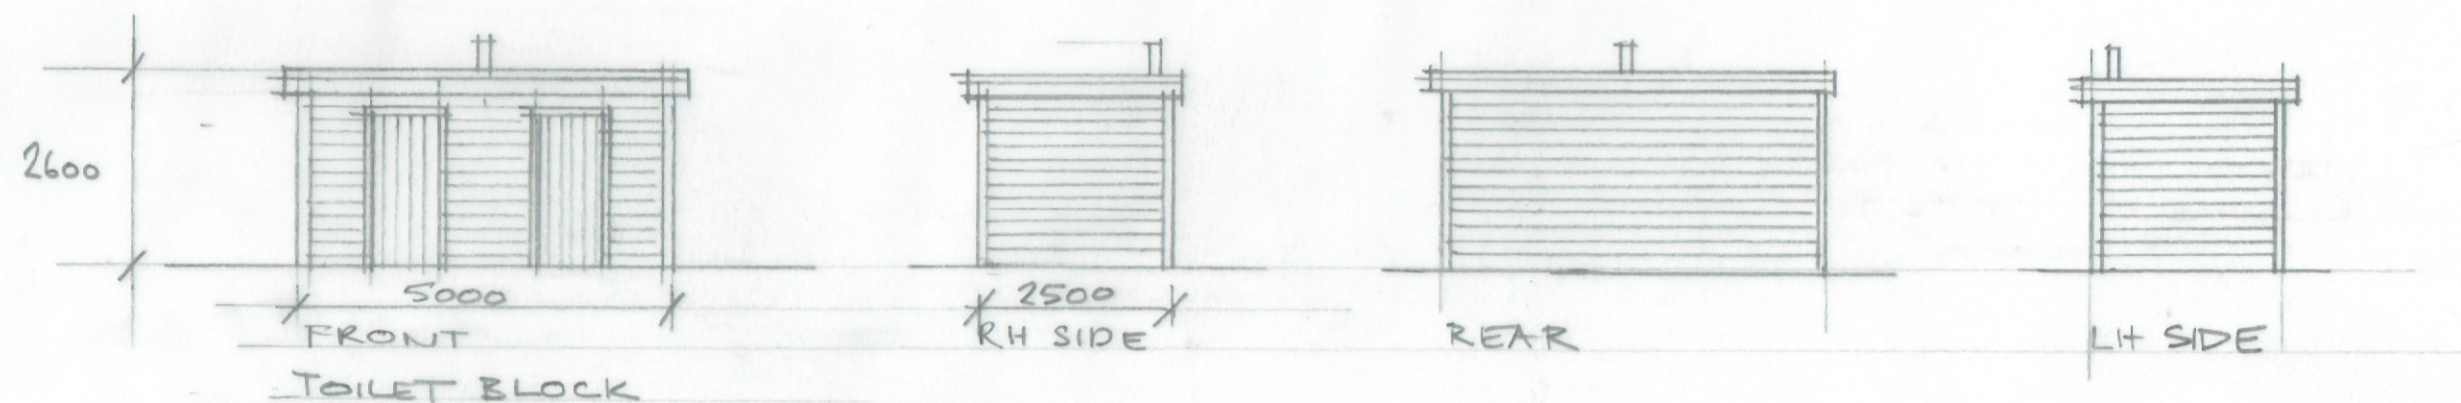
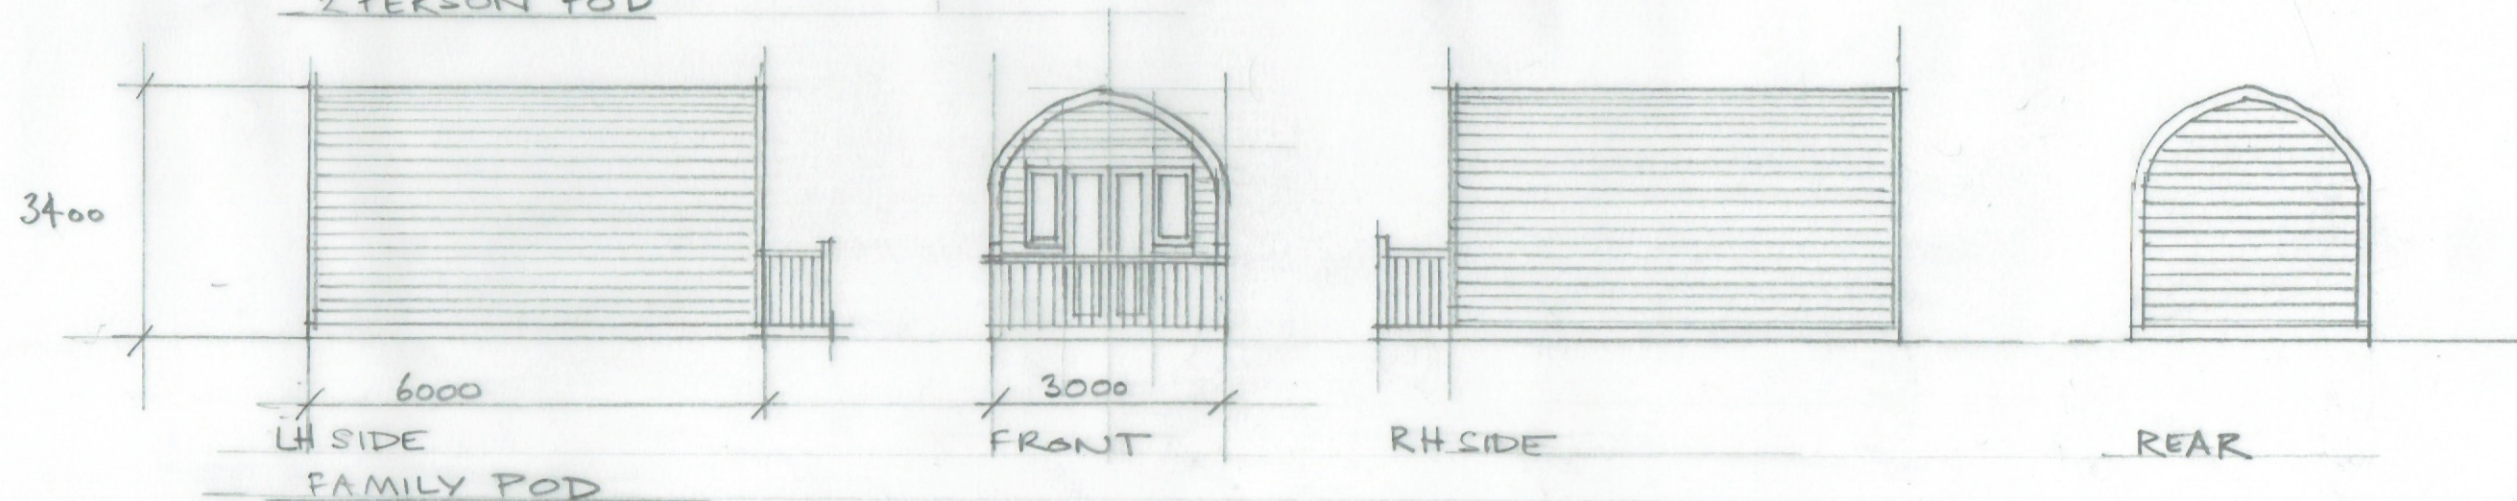


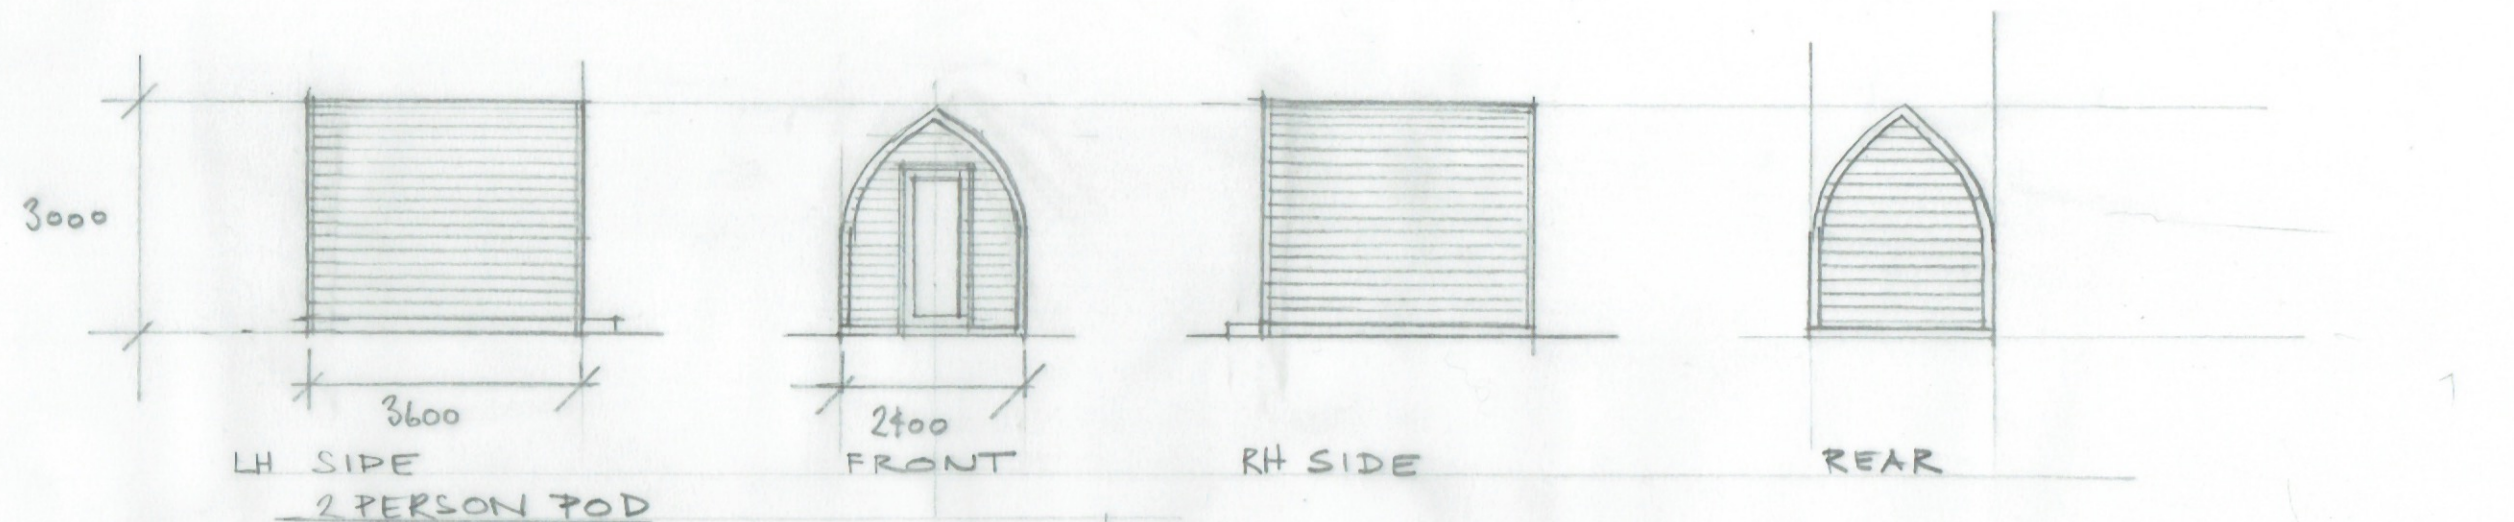

PROPOSED CAMPING SITE AT
LAND ADJACENT LOCK 38
OFF MARSDEN LANE, HD7 6AF
FOR S.B. HOMES LTD
PROPOSED ELEVATIONS - STRUCTURES

WILLIAM BEST RIBA
22 POLE GATE
SCAMMONDEN HD3 3FW
TEL 01484 845896

2018-541-06

MARCH 2019