


LOCATION PLAN 1:1250

PRELIMINARY

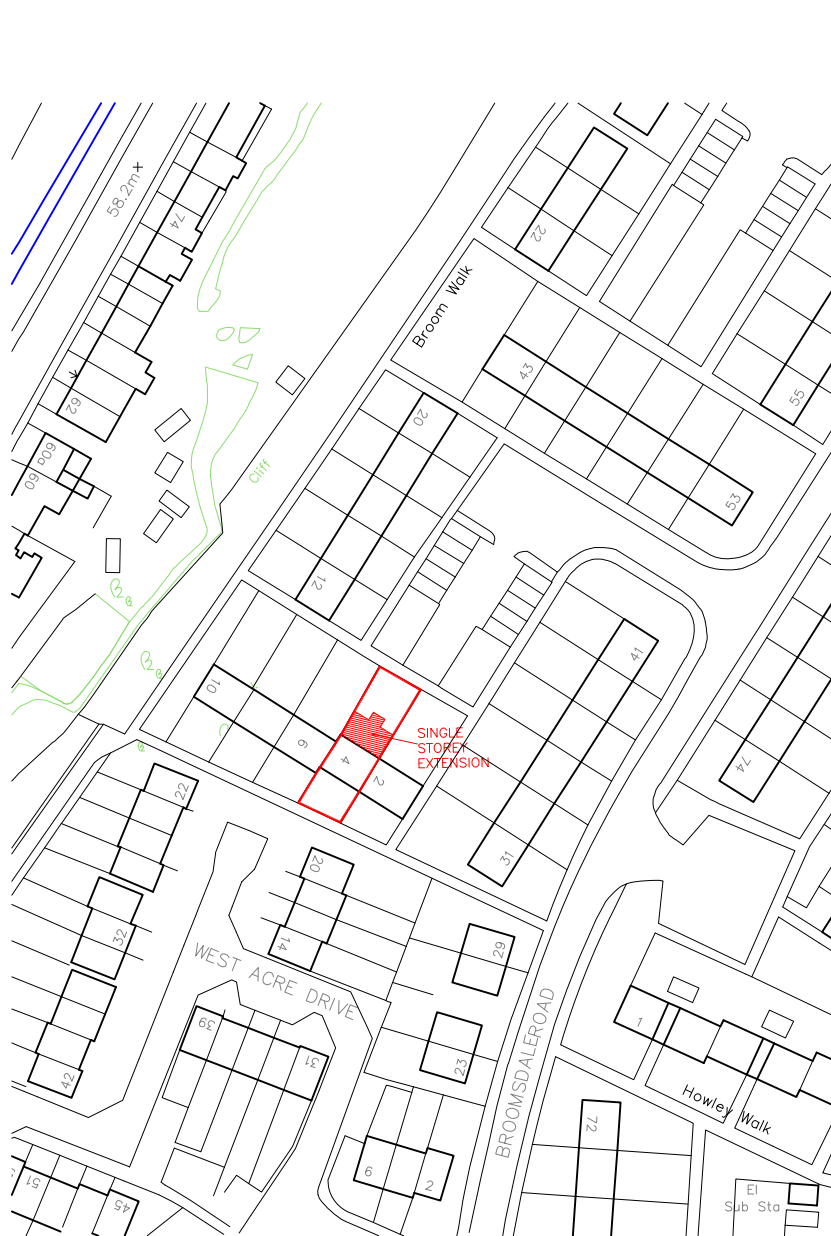

THIS DRAWING IS COPY RIGHT AND MUST NOT BE REPRODUCED / COPIED, MADE
USE OF OR ISSUED WITHOUT PRIOR WRITTEN CONSENT OF DK ARCHITECTS



DK ARCHITECTS
t 01924 477212
m 07718 990668
e info@dkarchitects.net
w dkarchitects.net
DK Architects, Suite 4, Batley
Business Park, Technology Drive,
Batley, WF17 6ER

PROJECT:
EXTENSION AND ALTERATIONS TO
DWELLING

ADDRESS:
4 BROOM WALK, BATLEY,
WF17 6PL

DRG:
LOCATION PLAN

STATUS:
PLANNING APPLICATION
subject to approval

DATE: 26.03.19 DRAWN: AHD
SCALE: 1:1250 CHECKED: ANK
SIZE: A4 DRG NO: 19.2700.03

COPYRIGHT © 2007 DK ARCHITECTS(UK) LIMITED. ALL RIGHTS RESERVED.
REFER TO DIMENSIONS AND DO NOT SCALE.