



Proposed Extension Shown Thus

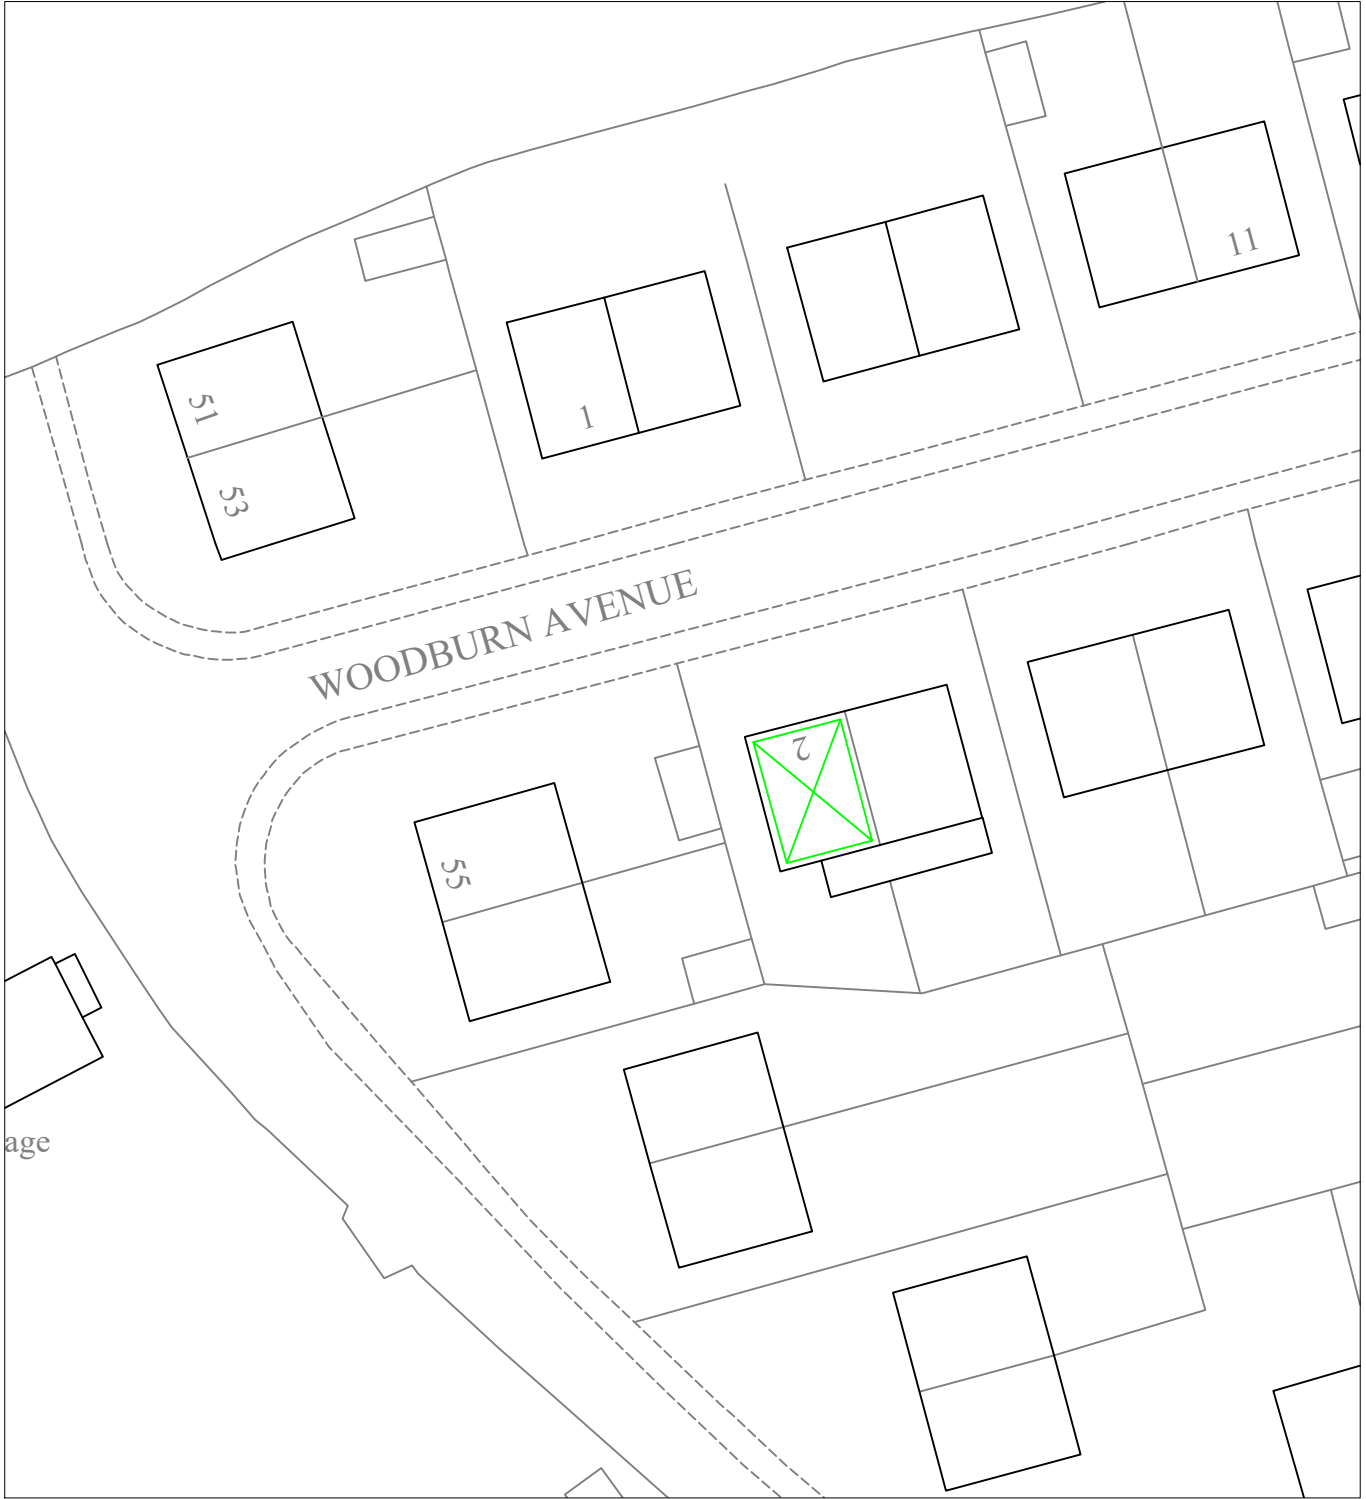

age

Graphic Scale in Metres

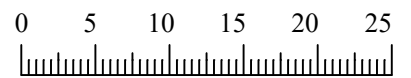

No critical measurements should be scaled from these drawings.  
 The Builder or Contractor should take actual site measurements for verification.  
 The ownership of the site as indicated by a red line has been provided by the client

**Block Plan**  
 2 Woodburn Avenue, Earlsheaton  
 Dewsbury, WF12 8LJ

**Scale**  
 1:500  
 When plotted A4

**Plan Ref**  
 Howley-BL1  
 Date 16/03/2019