


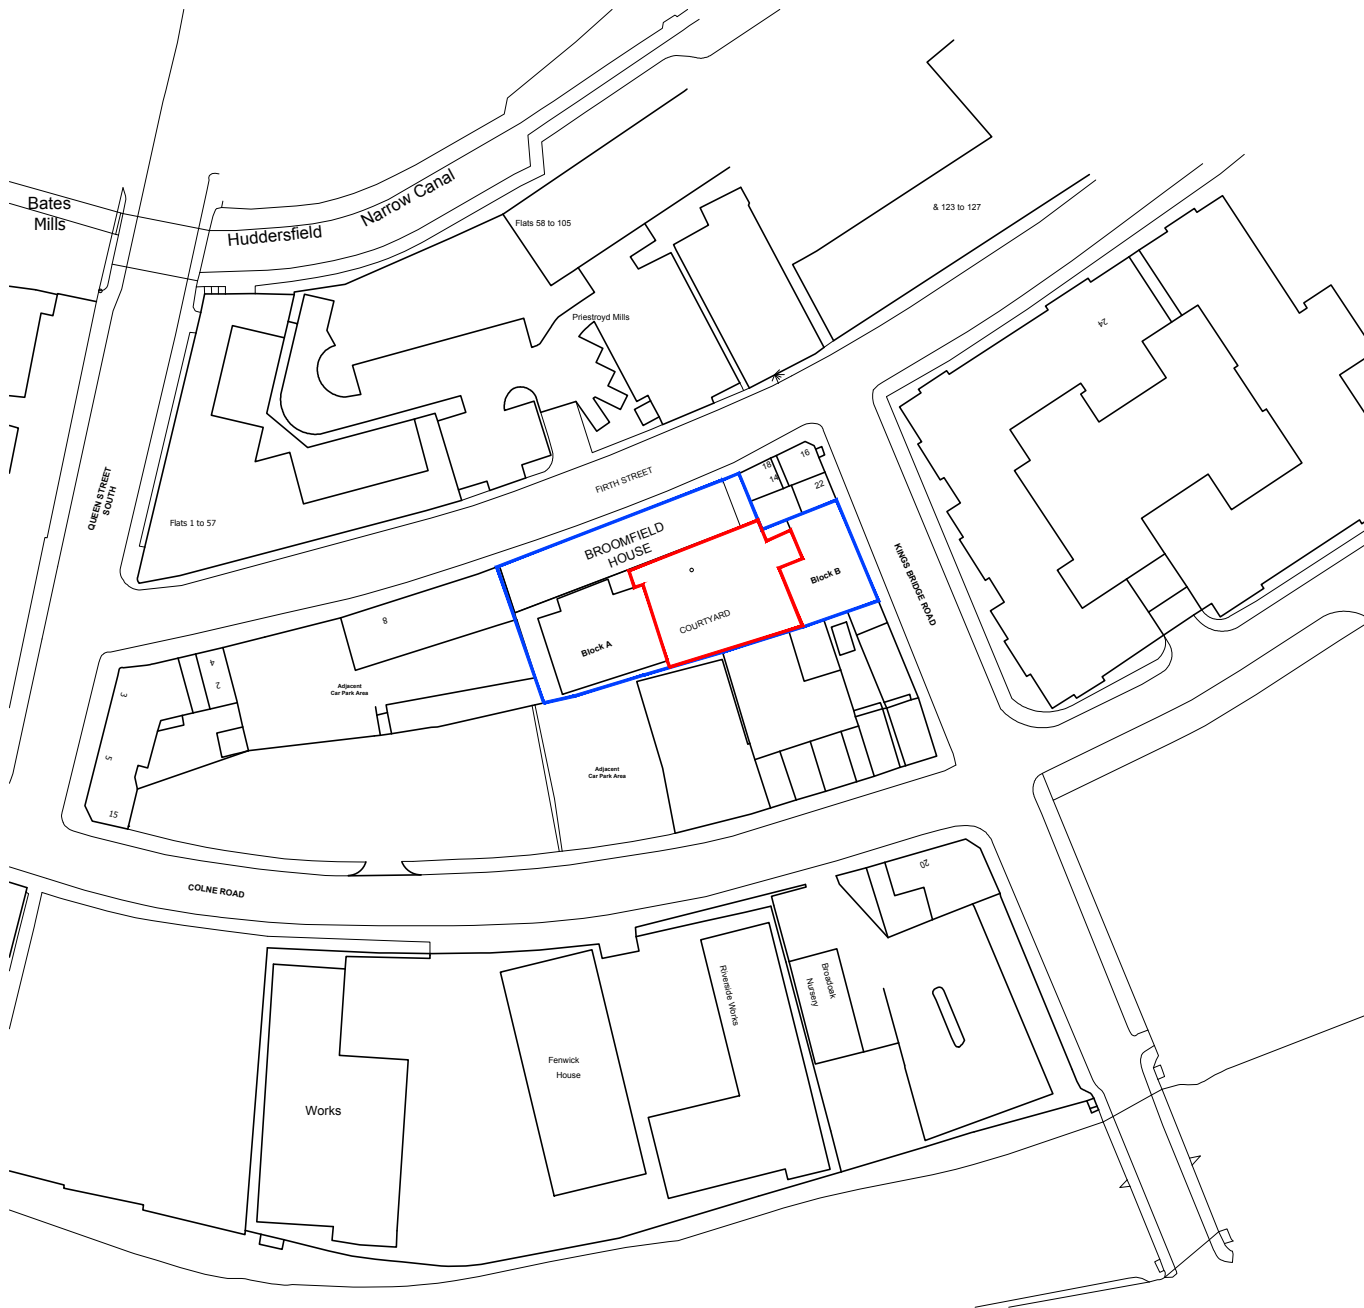

Existing Location Plan

Scale: 1:1250

Revision: A Date: 22.06.18 Drawn: PB Checked: JCB

Revision: - Date: 26.04.18 Drawn: PB Checked: JCB

First Issue

PLANNING ISSUE

Broomfield Courtyard

Location Plan

Location:

Broomfield House

Firth Street

Huddersfield HD1 3DA

Client:

Priestroyd Construction Ltd

Job No: 500997 Drawing No: PL-01 Revision: A Scale: 1:1250 @ A4

Date: 22.06.2018 Drawn: PB Checked: JCB

CAD Ref:

yeme Architects



The Former Diplomat Hotel
144 Sunbridge Road
Bradford
BD1 2HA
T - 01274 723 909
W - www.yemearchitects.co.uk
E - info@yemearchitects.com

All dimensions are to be checked on site, any discrepancies are to be reported to the Architect before work commences. Do not scale from this drawing.

This drawing is to be read in conjunction with all relevant consultants and specialists drawings / documents, any discrepancies are to be reported to the Architect before the affected work commences.

All structural components shown are indicative only. Details / calculations of structural members are to be provided by the Structural Engineer.

This drawing is copyright.