


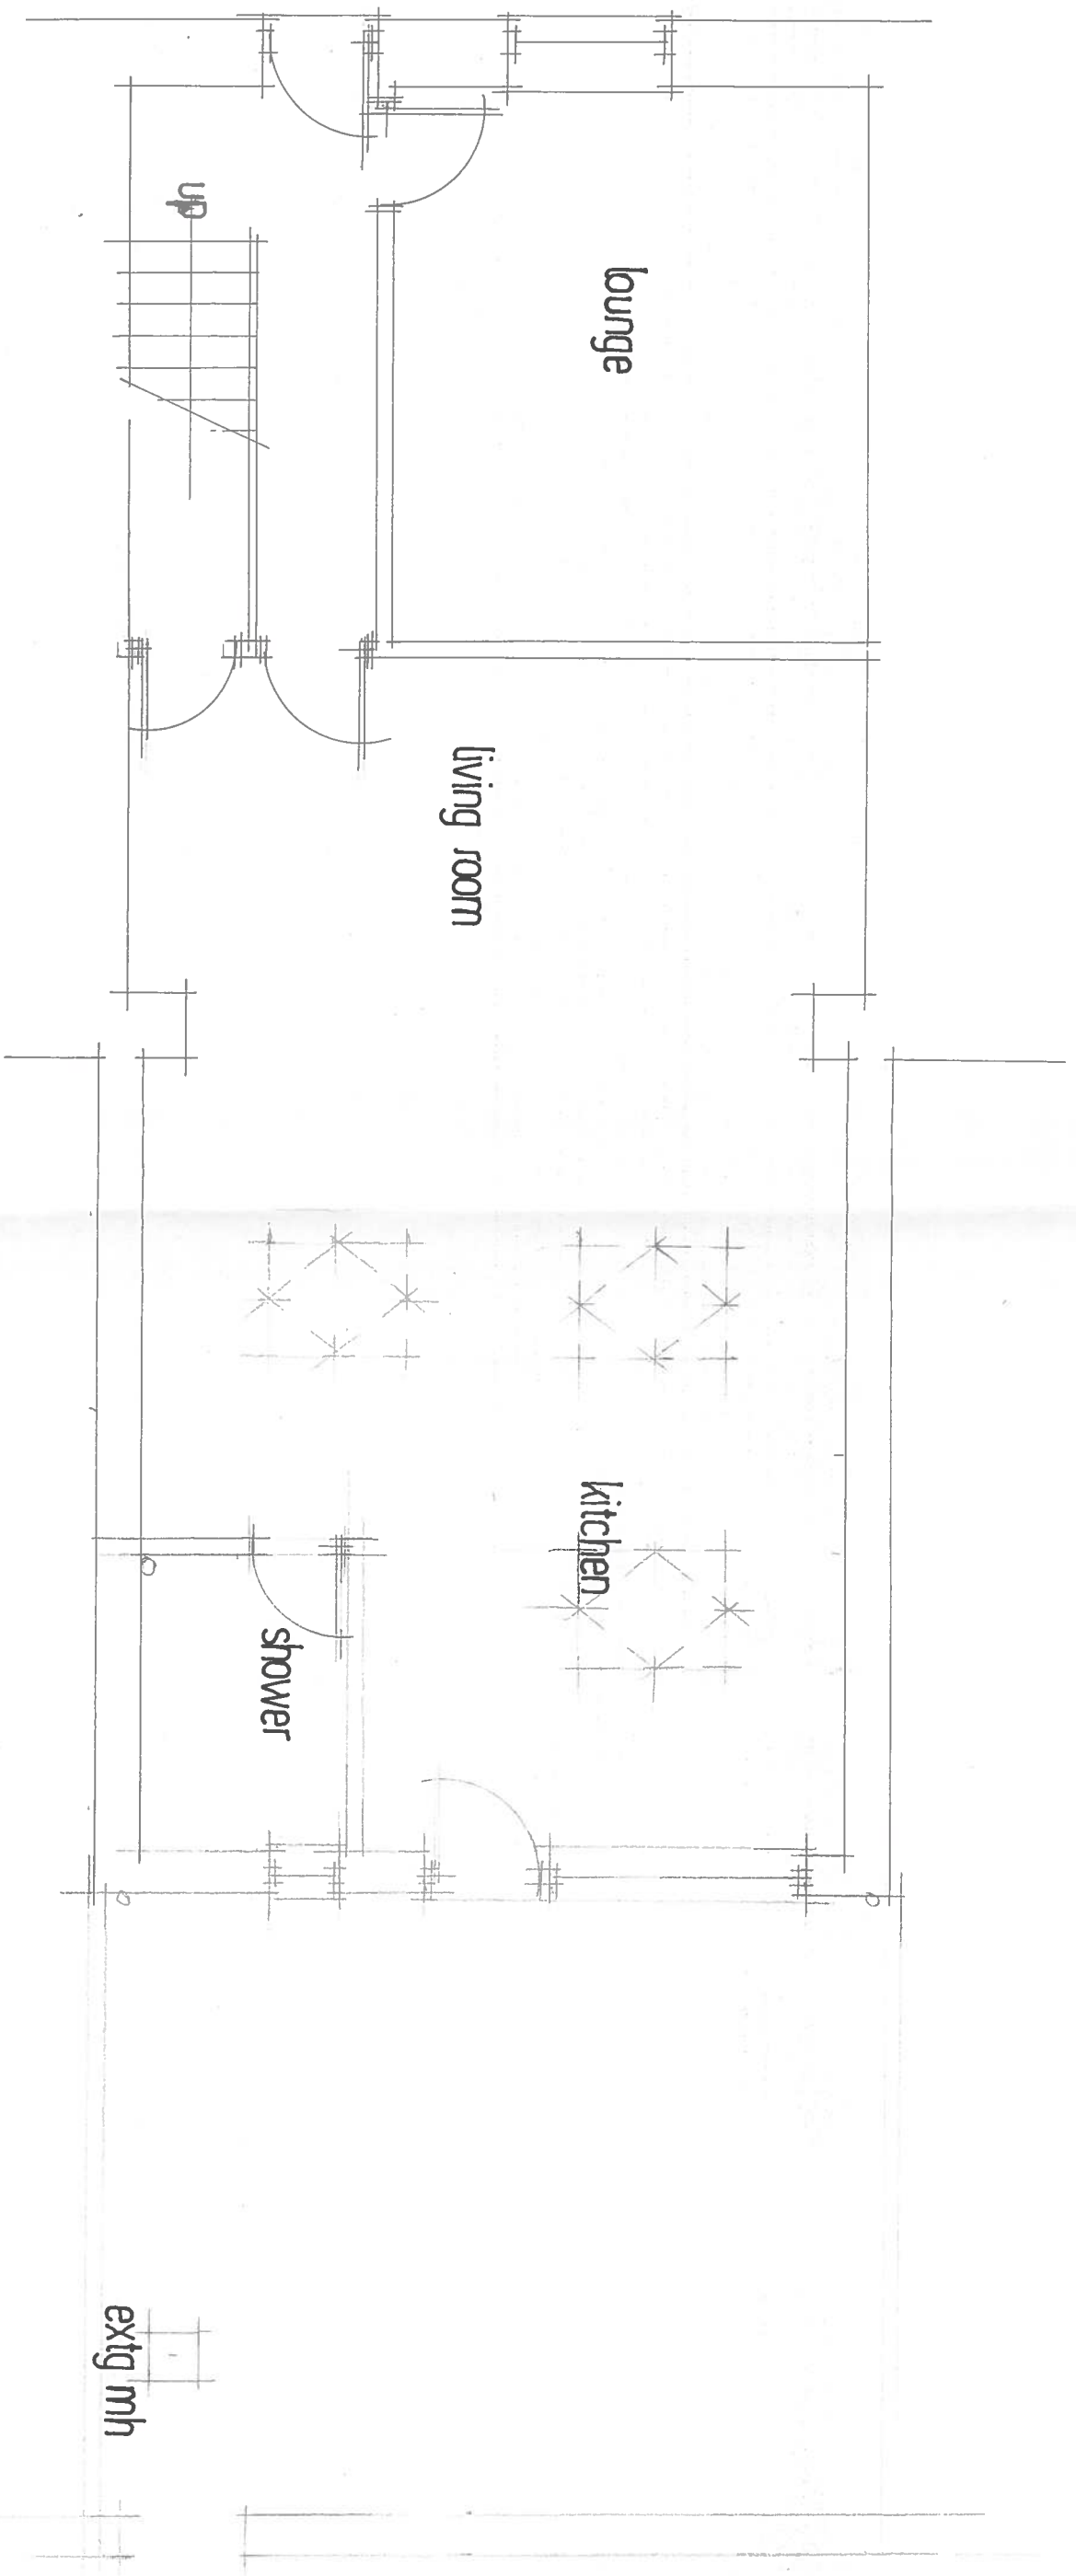

PROPOSED GROUND FLOOR

5 HOLLY ROAD
THORNTON LODGE
HUDDERSFIELD

DRG NO 1914.2 SCALE 1:50