


Only figured dimensions should be used.
Scaled dimensions should be checked with the Architect
This drawing together with the design is the property
and copyright of the Architect and must not be
reproduced without written permission

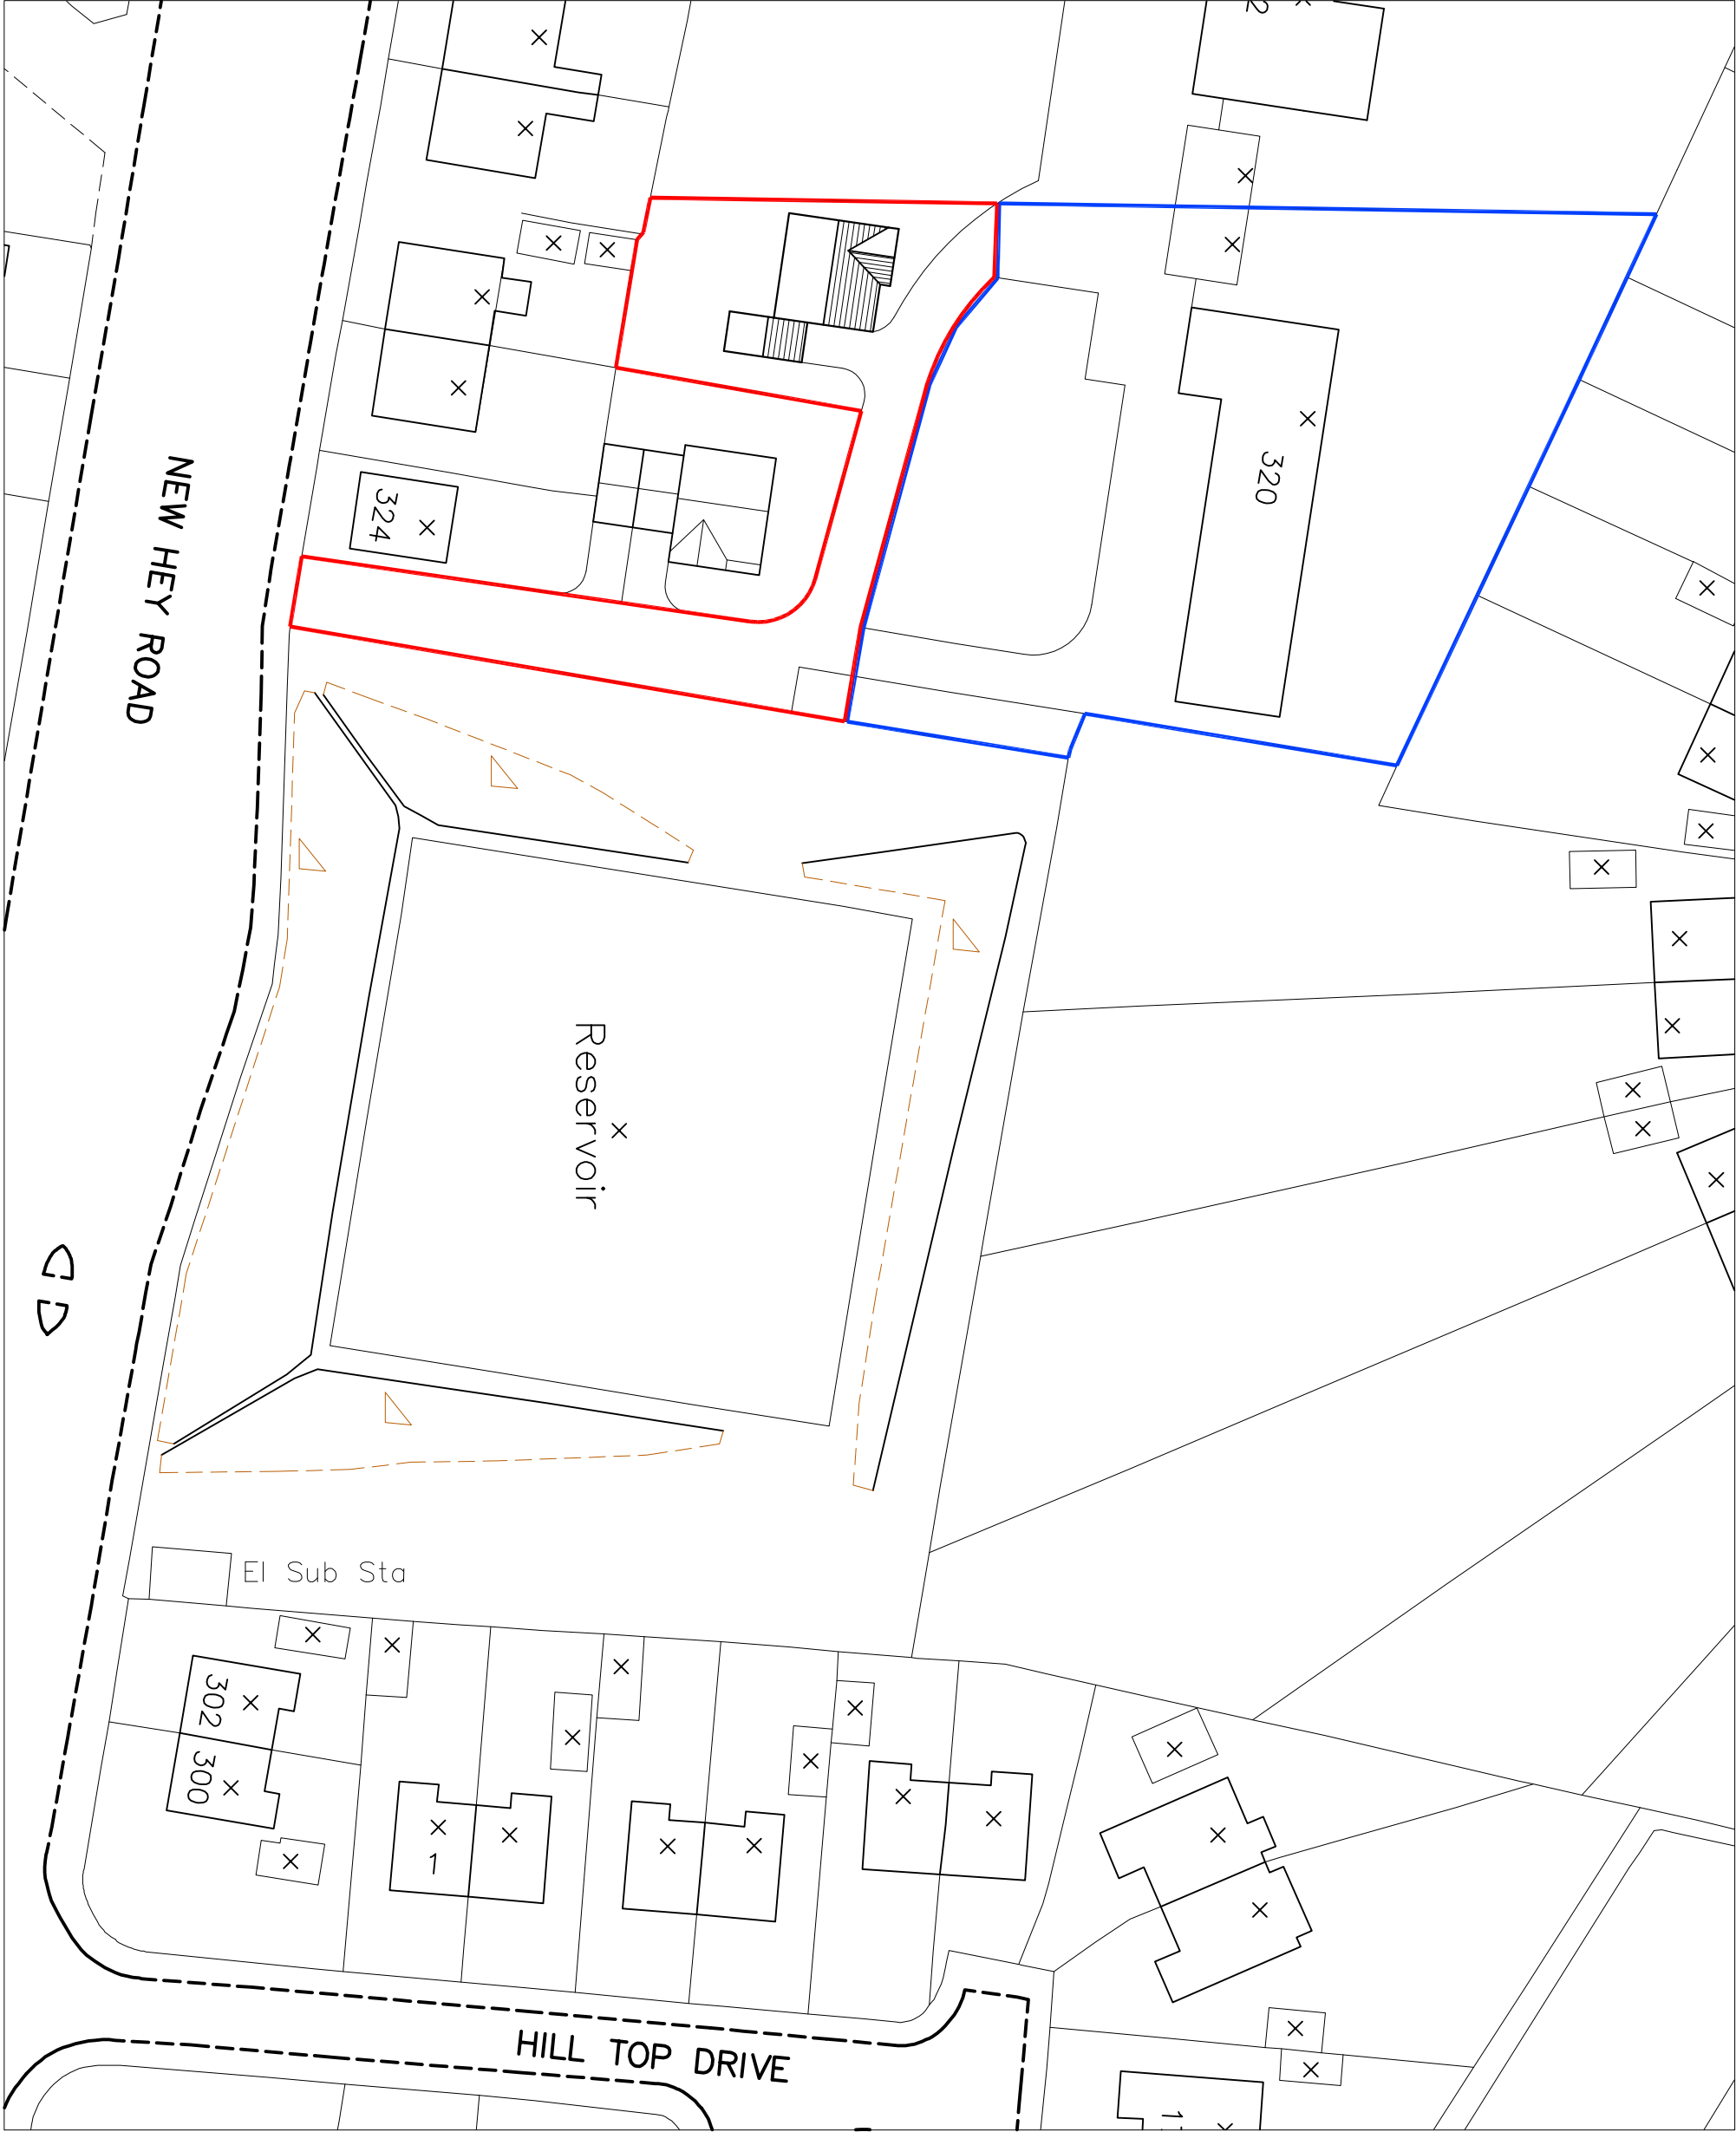

acumen designers & architects Headrow House Old Leeds Road Huddersfield HD115G T: 01484 546000 info@acumenarchitects.co.uk F: 01484 542205 www.acumenarchitects.co.uk	
Client	Mr & Mrs Gohar
Job title	DWELLING ON LAND AT: 320 NEW HEY ROAD OAKES HUDDERSFIELD
Drawing	LOCATION PLAN
Dwg No.	1895 - 01
Scale.	1:500