


Only figured dimensions should be used.
Scaled dimensions should be checked with the Architect
This drawing together with the design is the property
and copyright of the Architect and must not be
reproduced without written permission

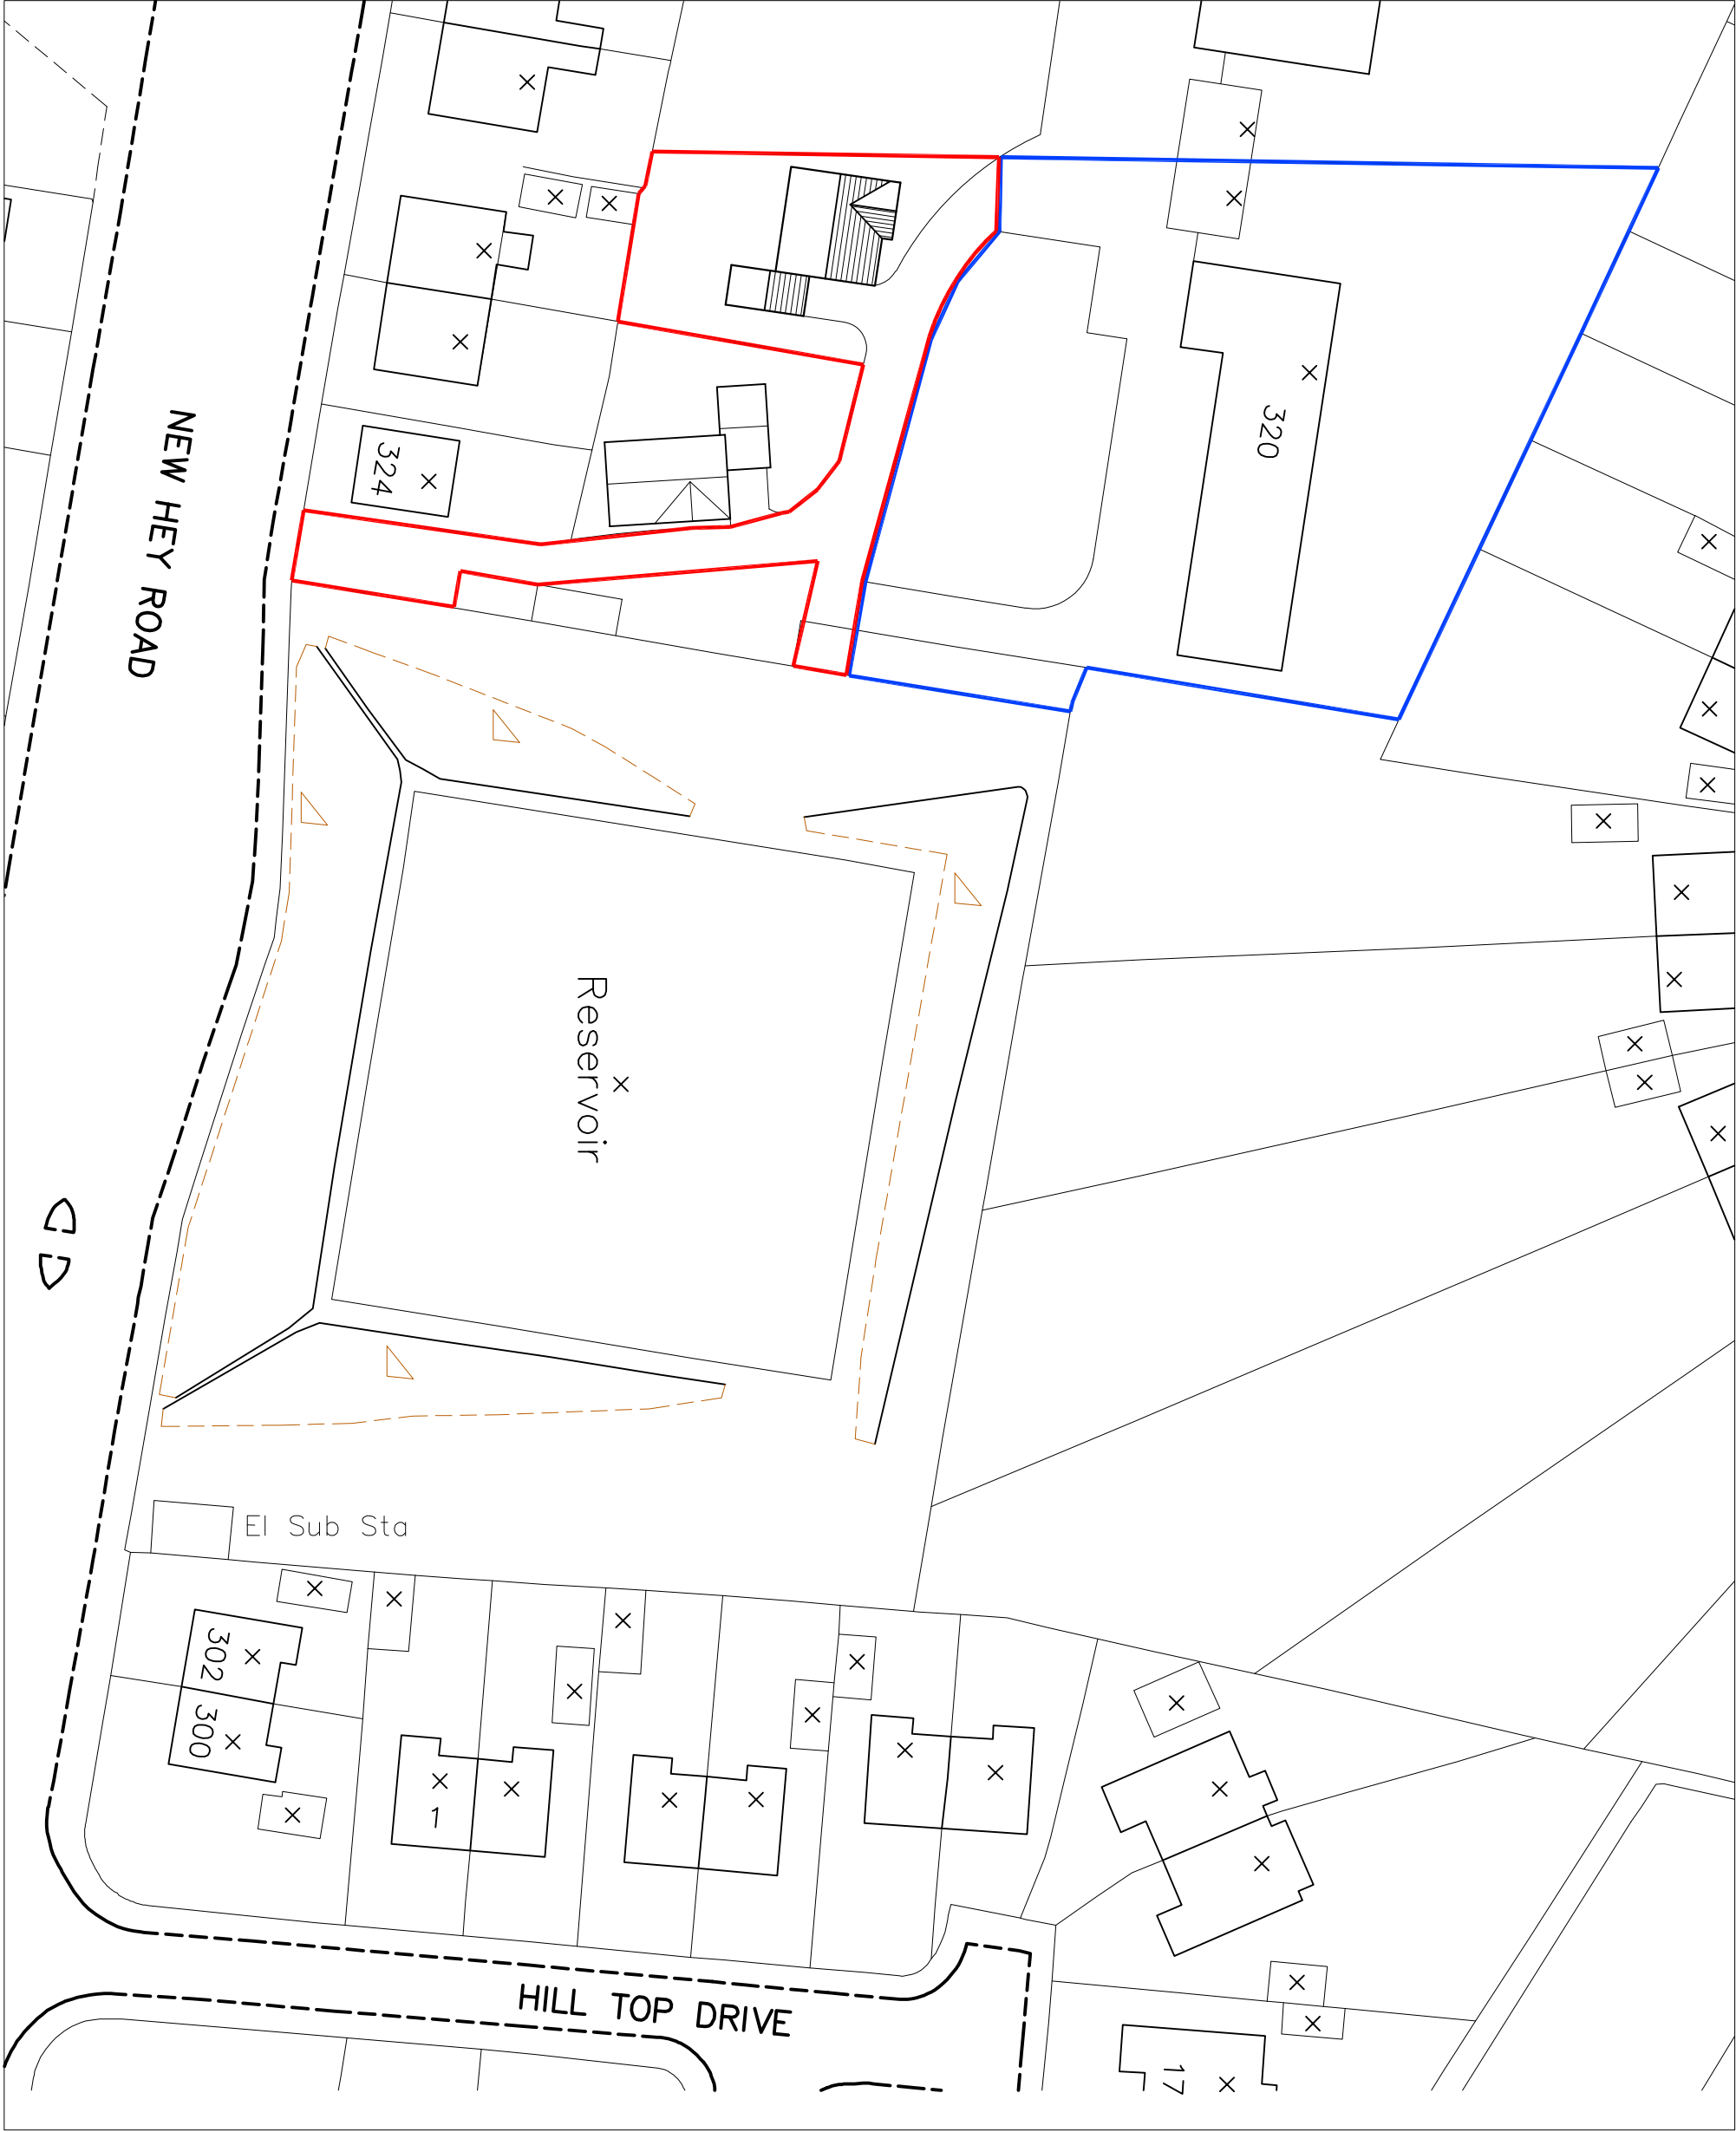

Rev B Red Line boundary updated 20.05.19 SD
Rev A New house shown built 15.10.12 BRt



Headrow House Old Leeds Road Huddersfield HD15G
T: 01484 546000 info@acumenarchitects.co.uk
F: 01484 542205 www.acumenarchitects.co.uk

Client Mr & Mrs Gohar

Job title DWELLING ON LAND AT:
320 NEW HEY ROAD
OAKES
HUDDERSFIELD

Drawing LOCATION PLAN

Dwg No. 1895 - 01B Scale. 1:500