


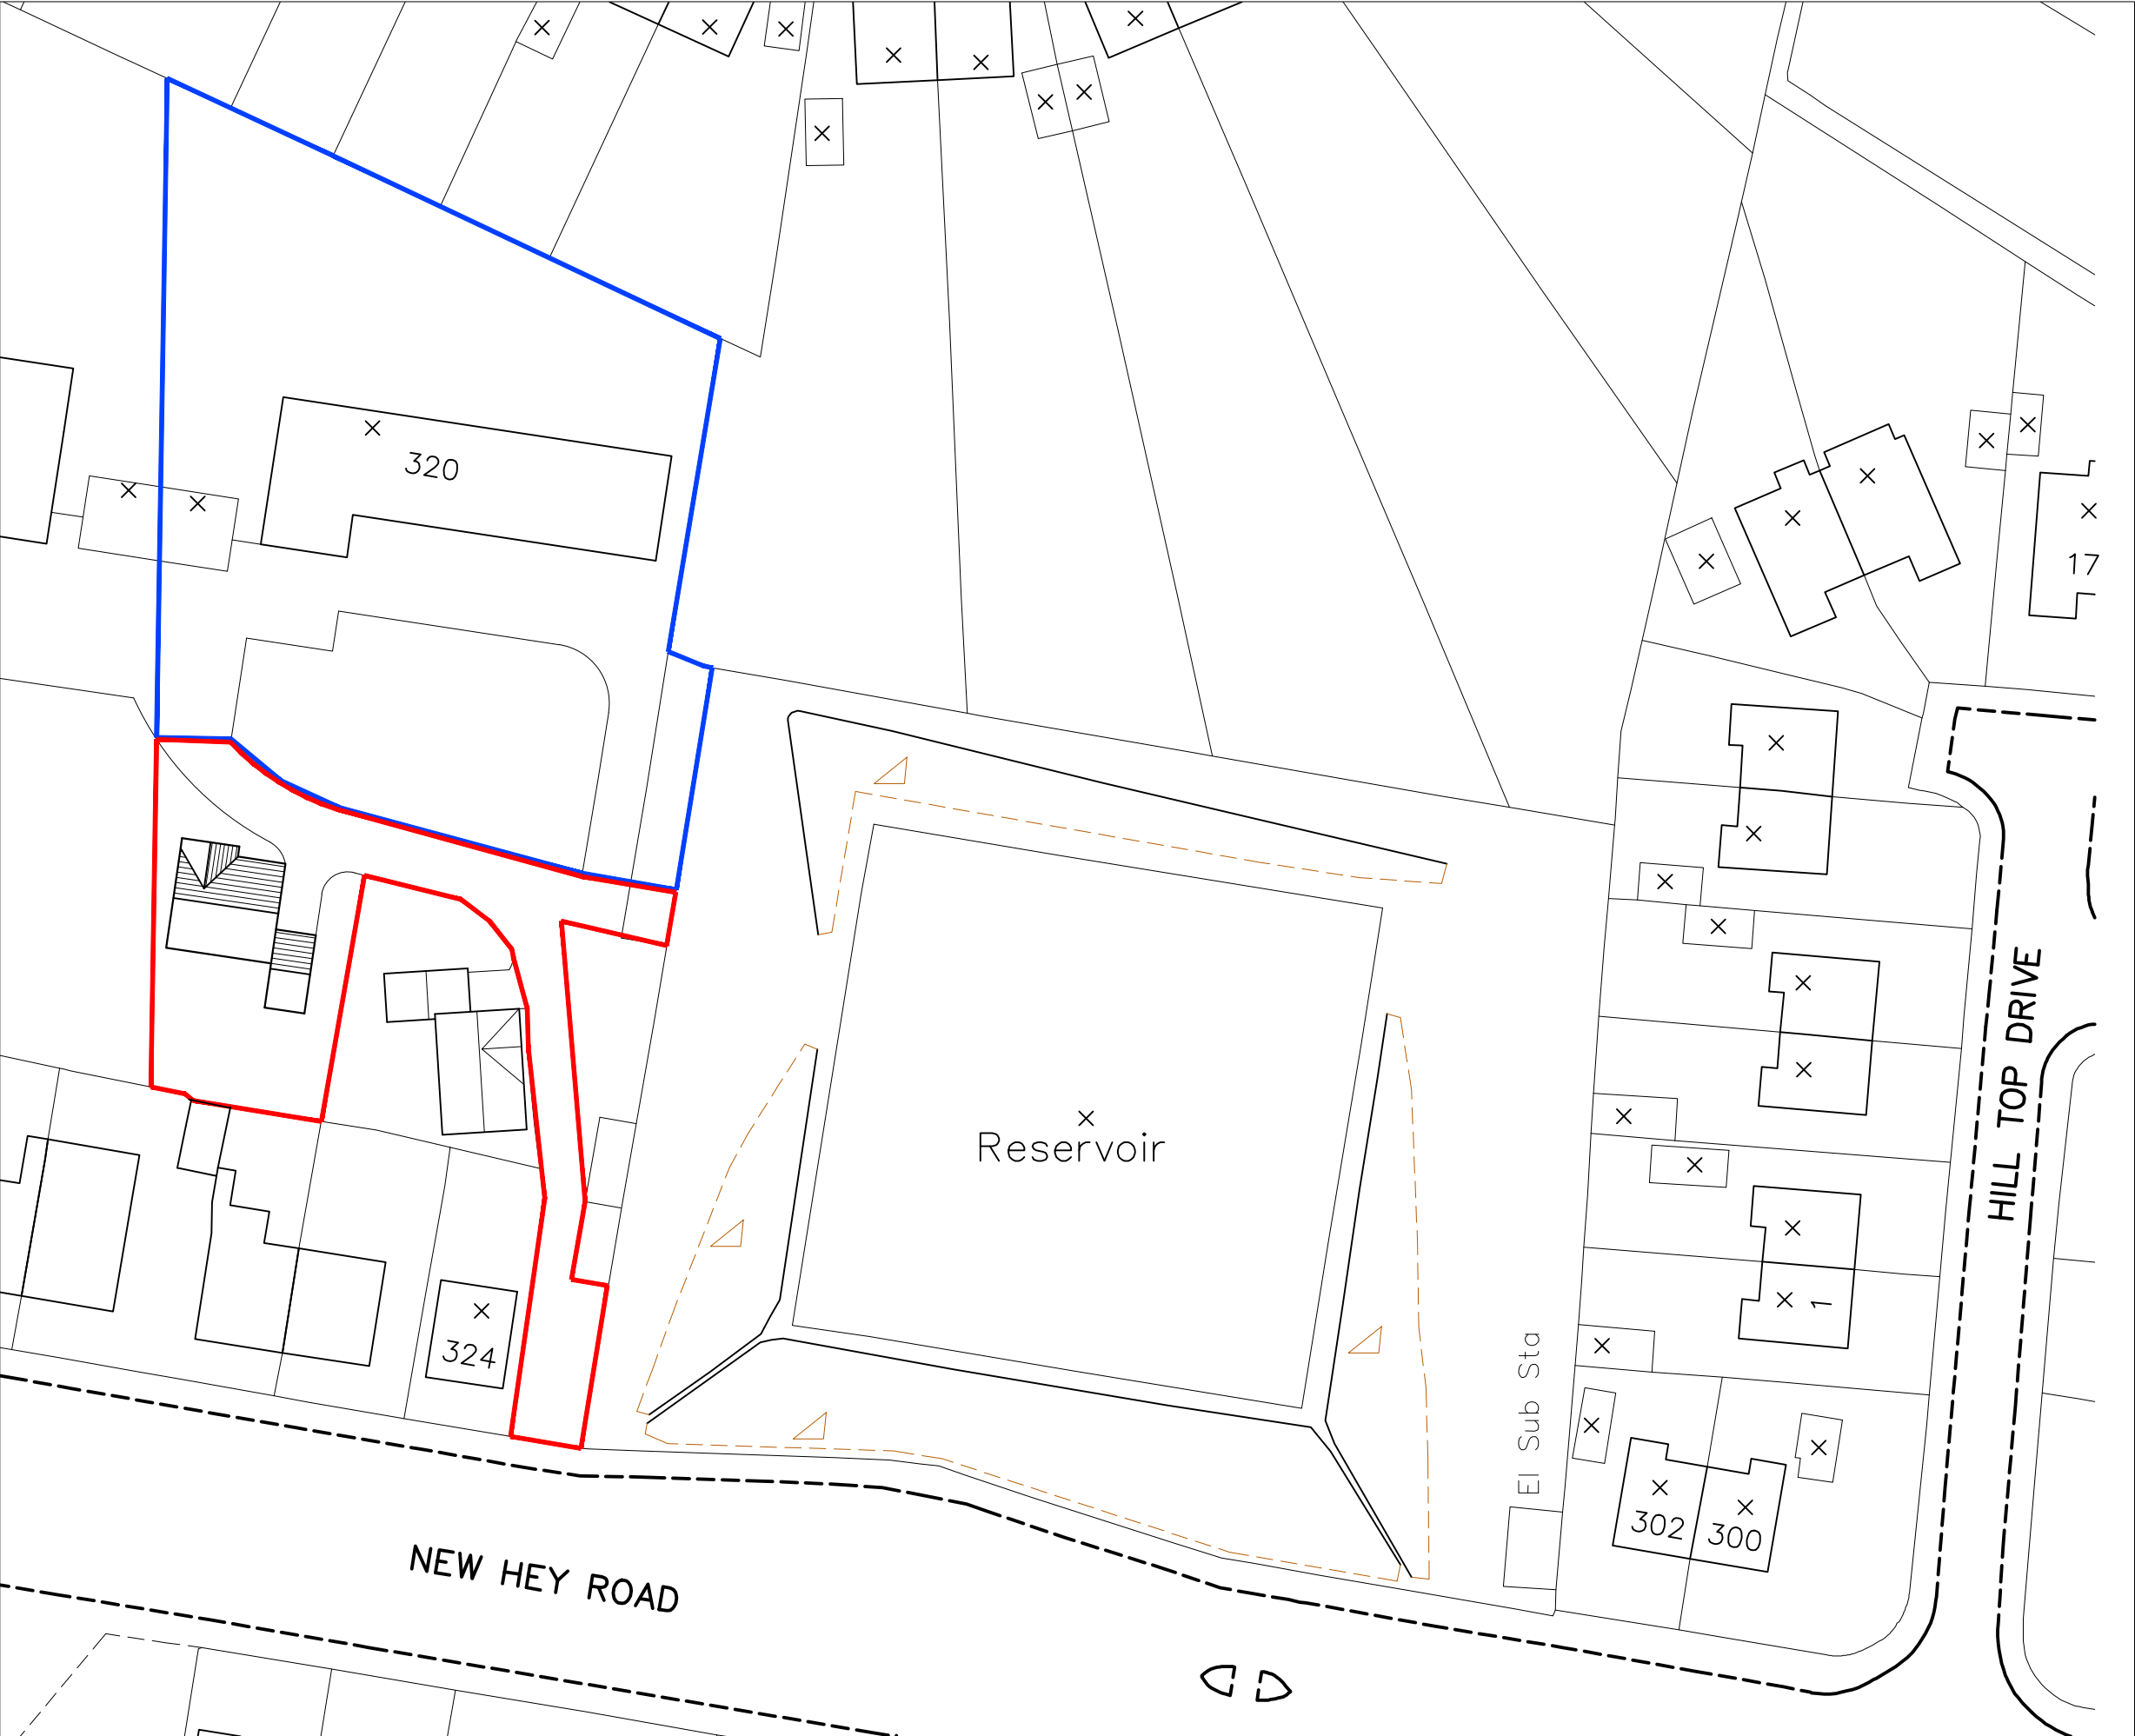

Only figured dimensions should be used.  
Scaled dimensions should be checked with the Architect  
This drawing together with the design is the property  
and copyright of the Architect and must not be  
reproduced without written permission

|       |                            |          |     |
|-------|----------------------------|----------|-----|
| Rev C | Surrounding Houses updated | 18.09.19 | SD  |
| Rev B | Red Line boundary updated  | 20.05.19 | SD  |
| Rev A | New house shown built      | 15.10.12 | BRT |

acumen

designers & architects

Headrow House Old Leeds Road Huddersfield HD11SG

T: 01484 546000 info@acumenarchitects.co.uk

F: 01484 542205 www.acumenarchitects.co.uk

Client

Mr & Mrs Gohar

Job title

DWELLING ON LAND AT:  
320 NEW HEY ROAD  
OAKES  
HUDDERSFIELD

Drawing

LOCATION PLAN

Dwg No.

1895 - 01C

Scale.

1:500