




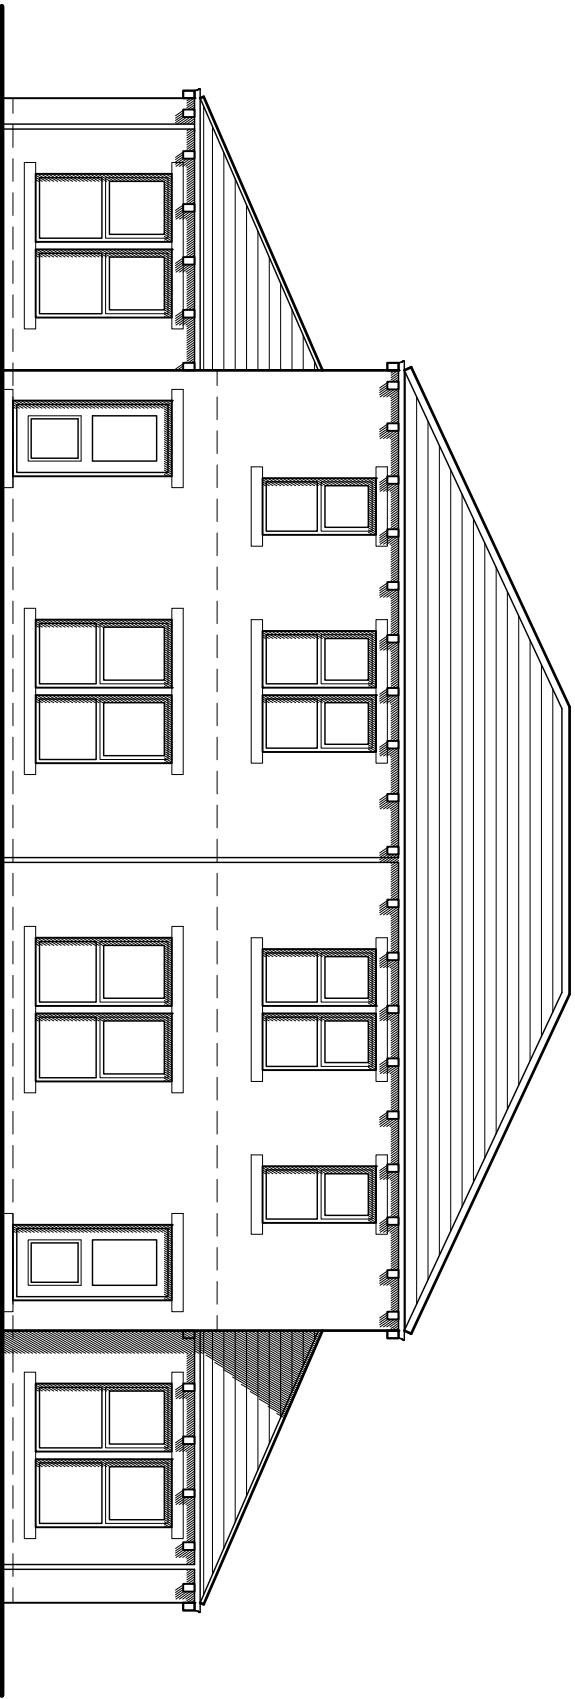


Rear Elevation

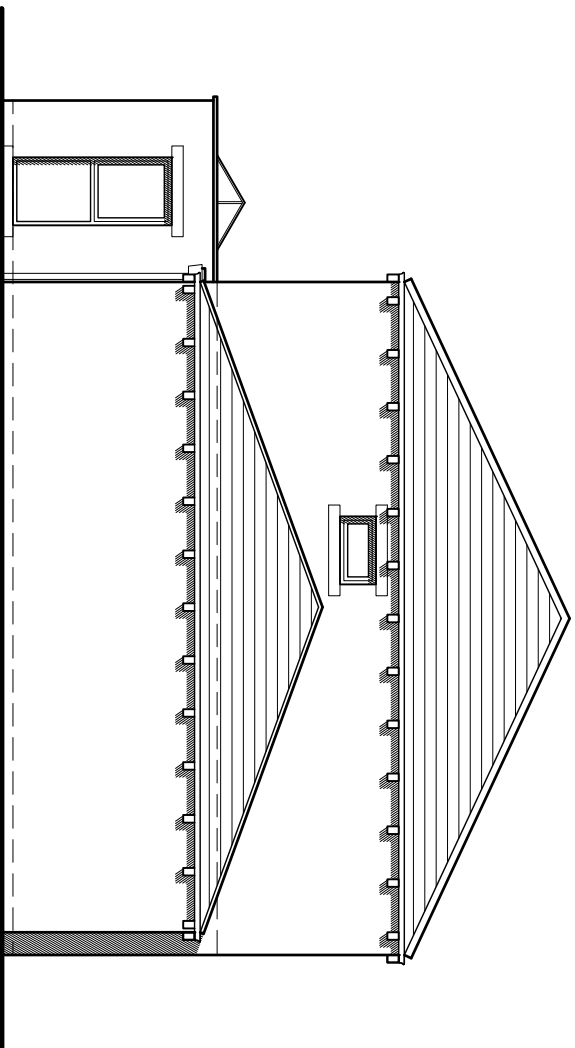


Side Elevation

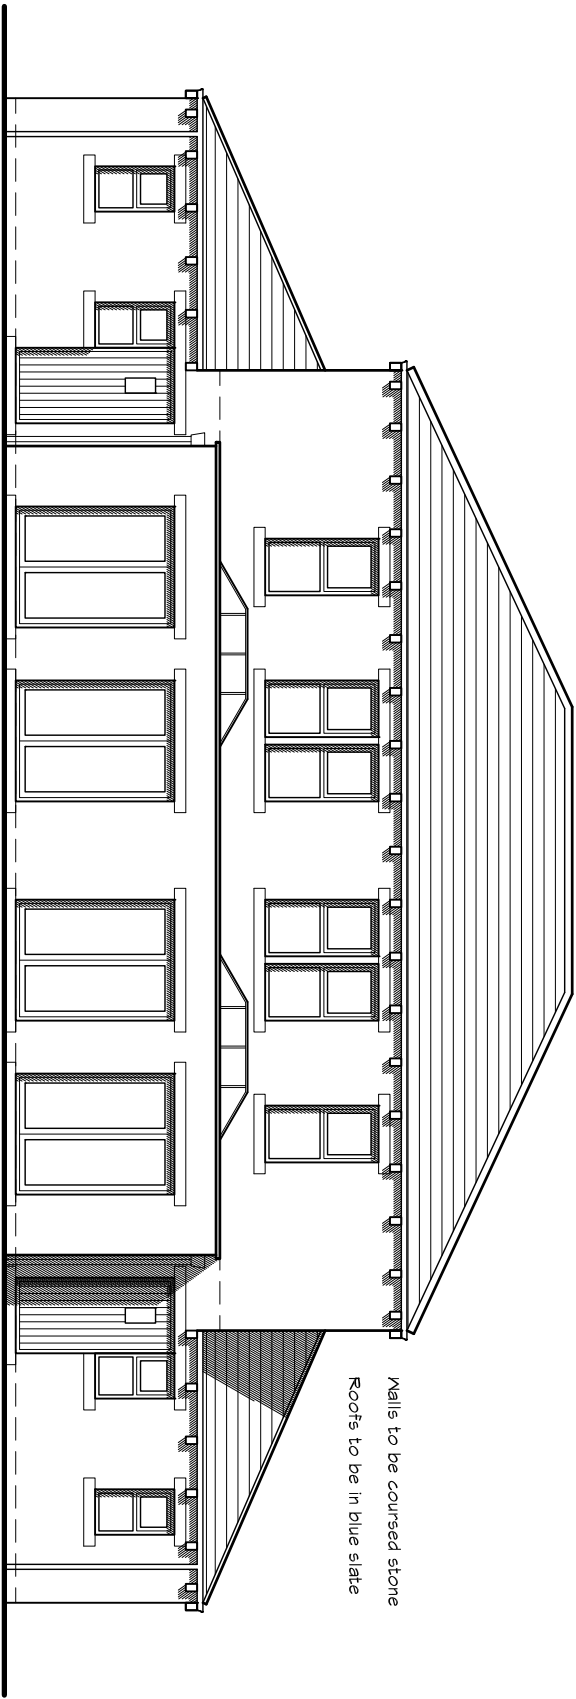



Front Elevation

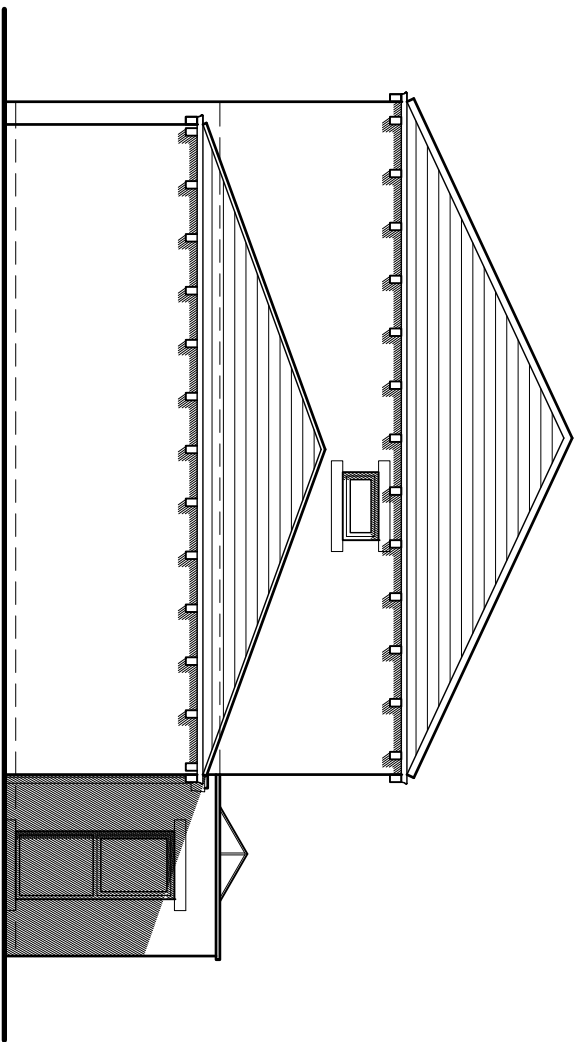

Side Elevation

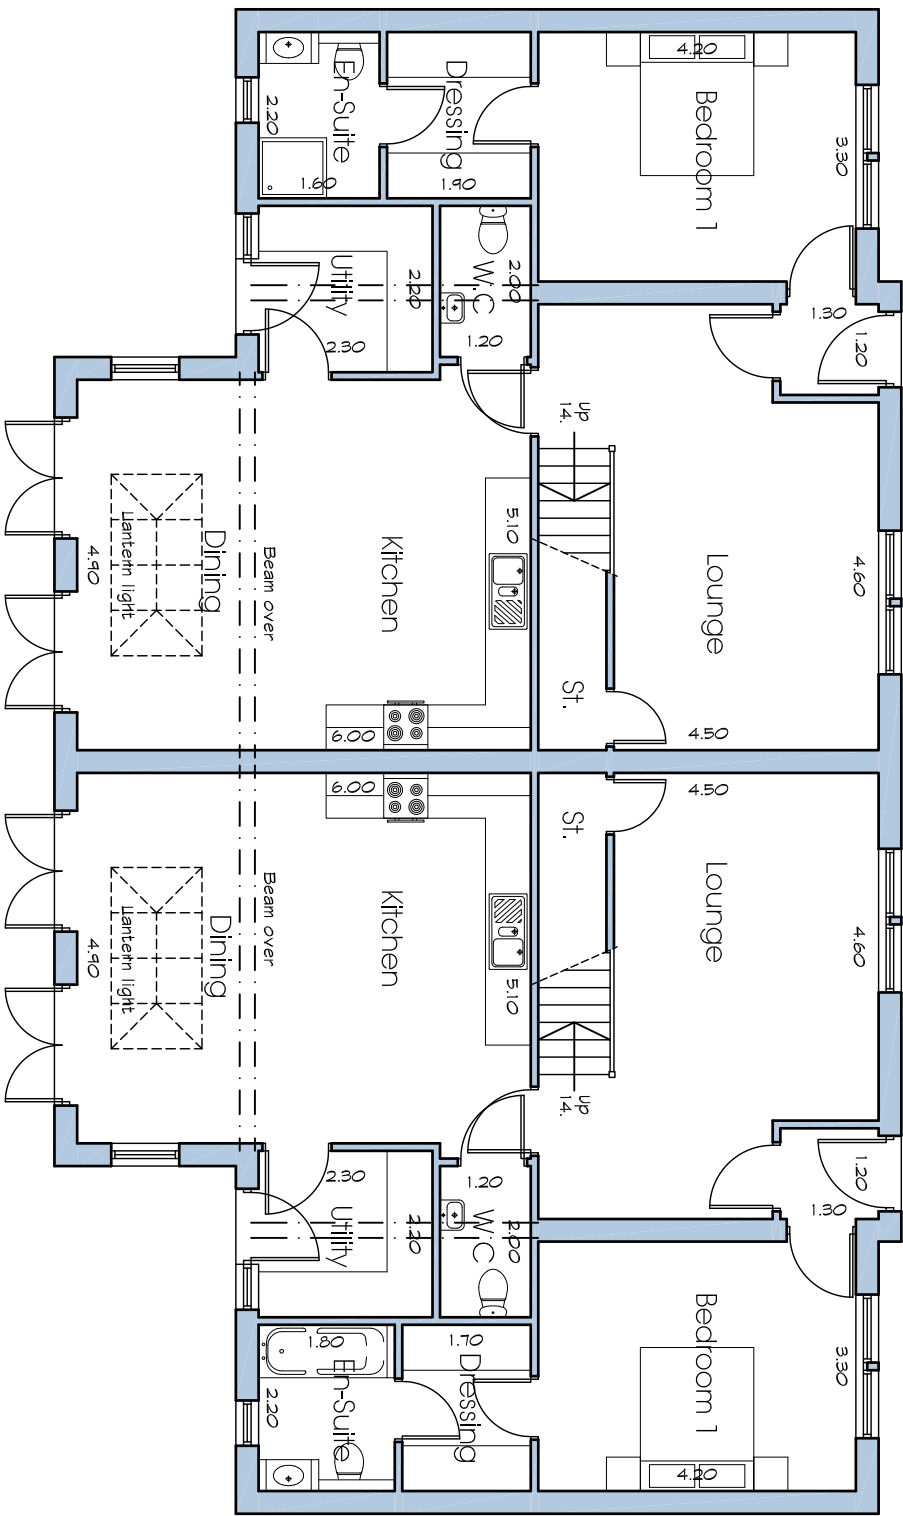

Ground Floor Plan

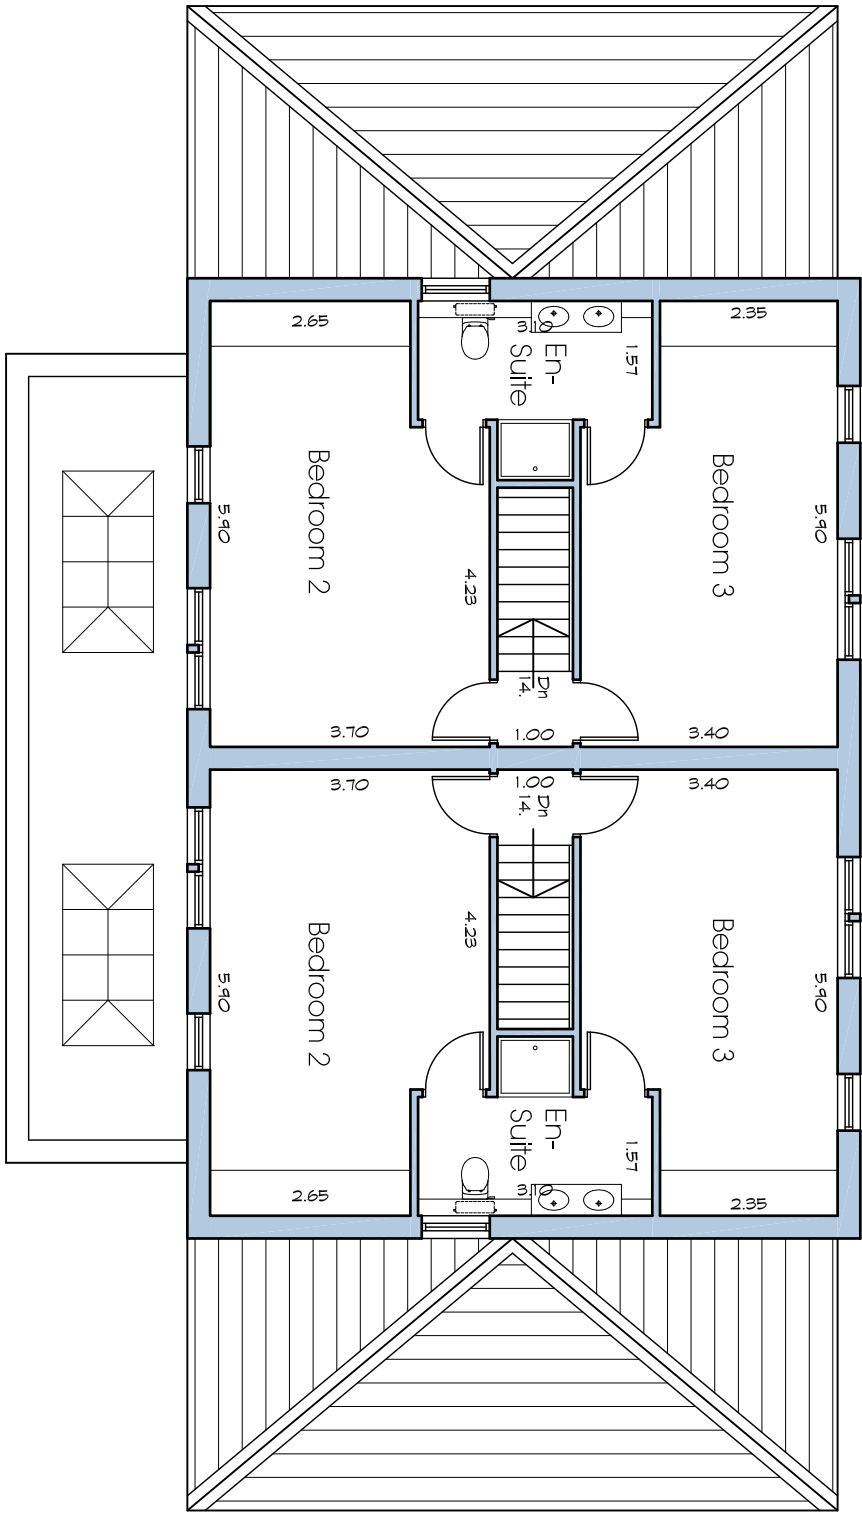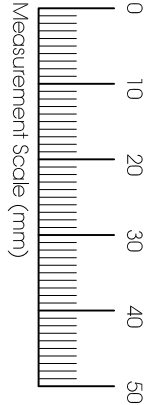

First Floor Plan

P05	Planning amendments	18.07.19	DH	JR
P04	Layout amendments	20.03.19	MC	JR
P03	Client amendments	21.02.19	MC	JR
P02	Client amendments	29.01.19	MC	JR
P01	Preliminary Issue	15.01.19	DH	JR

Owners Accomodation
at Thorpe House Nursing Home
22 Finthorpe Lane
Huddersfield
HD5 8TU

Farrar Bamforth Associates Ltd.
Chartered Architectural Technologists
51 Trinity Street, Huddersfield, HD1 4DN
Tel: (01484) 424008 Fax: (01484) 512305
E-mail: design@farrarbamforth.co.uk
Website: www.farrarbamforth.co.uk

Plans & Elevations

Project	Originator	Zone	Level	Type	Role	Number	Revision
18C24 • FBA • ZZ • XX • DR • A • 0701 • P05							
Drawn	Date	Suitability	Revision Status		Scale of A2		
DH	Jan 19	S4	Planning		1 : 100		

This document is © Farrar Bamforth Associates Ltd. Drawing measurements shall not be obtained by scaling. Setting out dimensions are to face of structure. Verify all dimensions prior to construction or product manufacture. Immediately report any discrepancies on this document to Farrar Bamforth Associates Ltd. This document shall be read in conjunction with associated models, specifications and related consultants documents.