
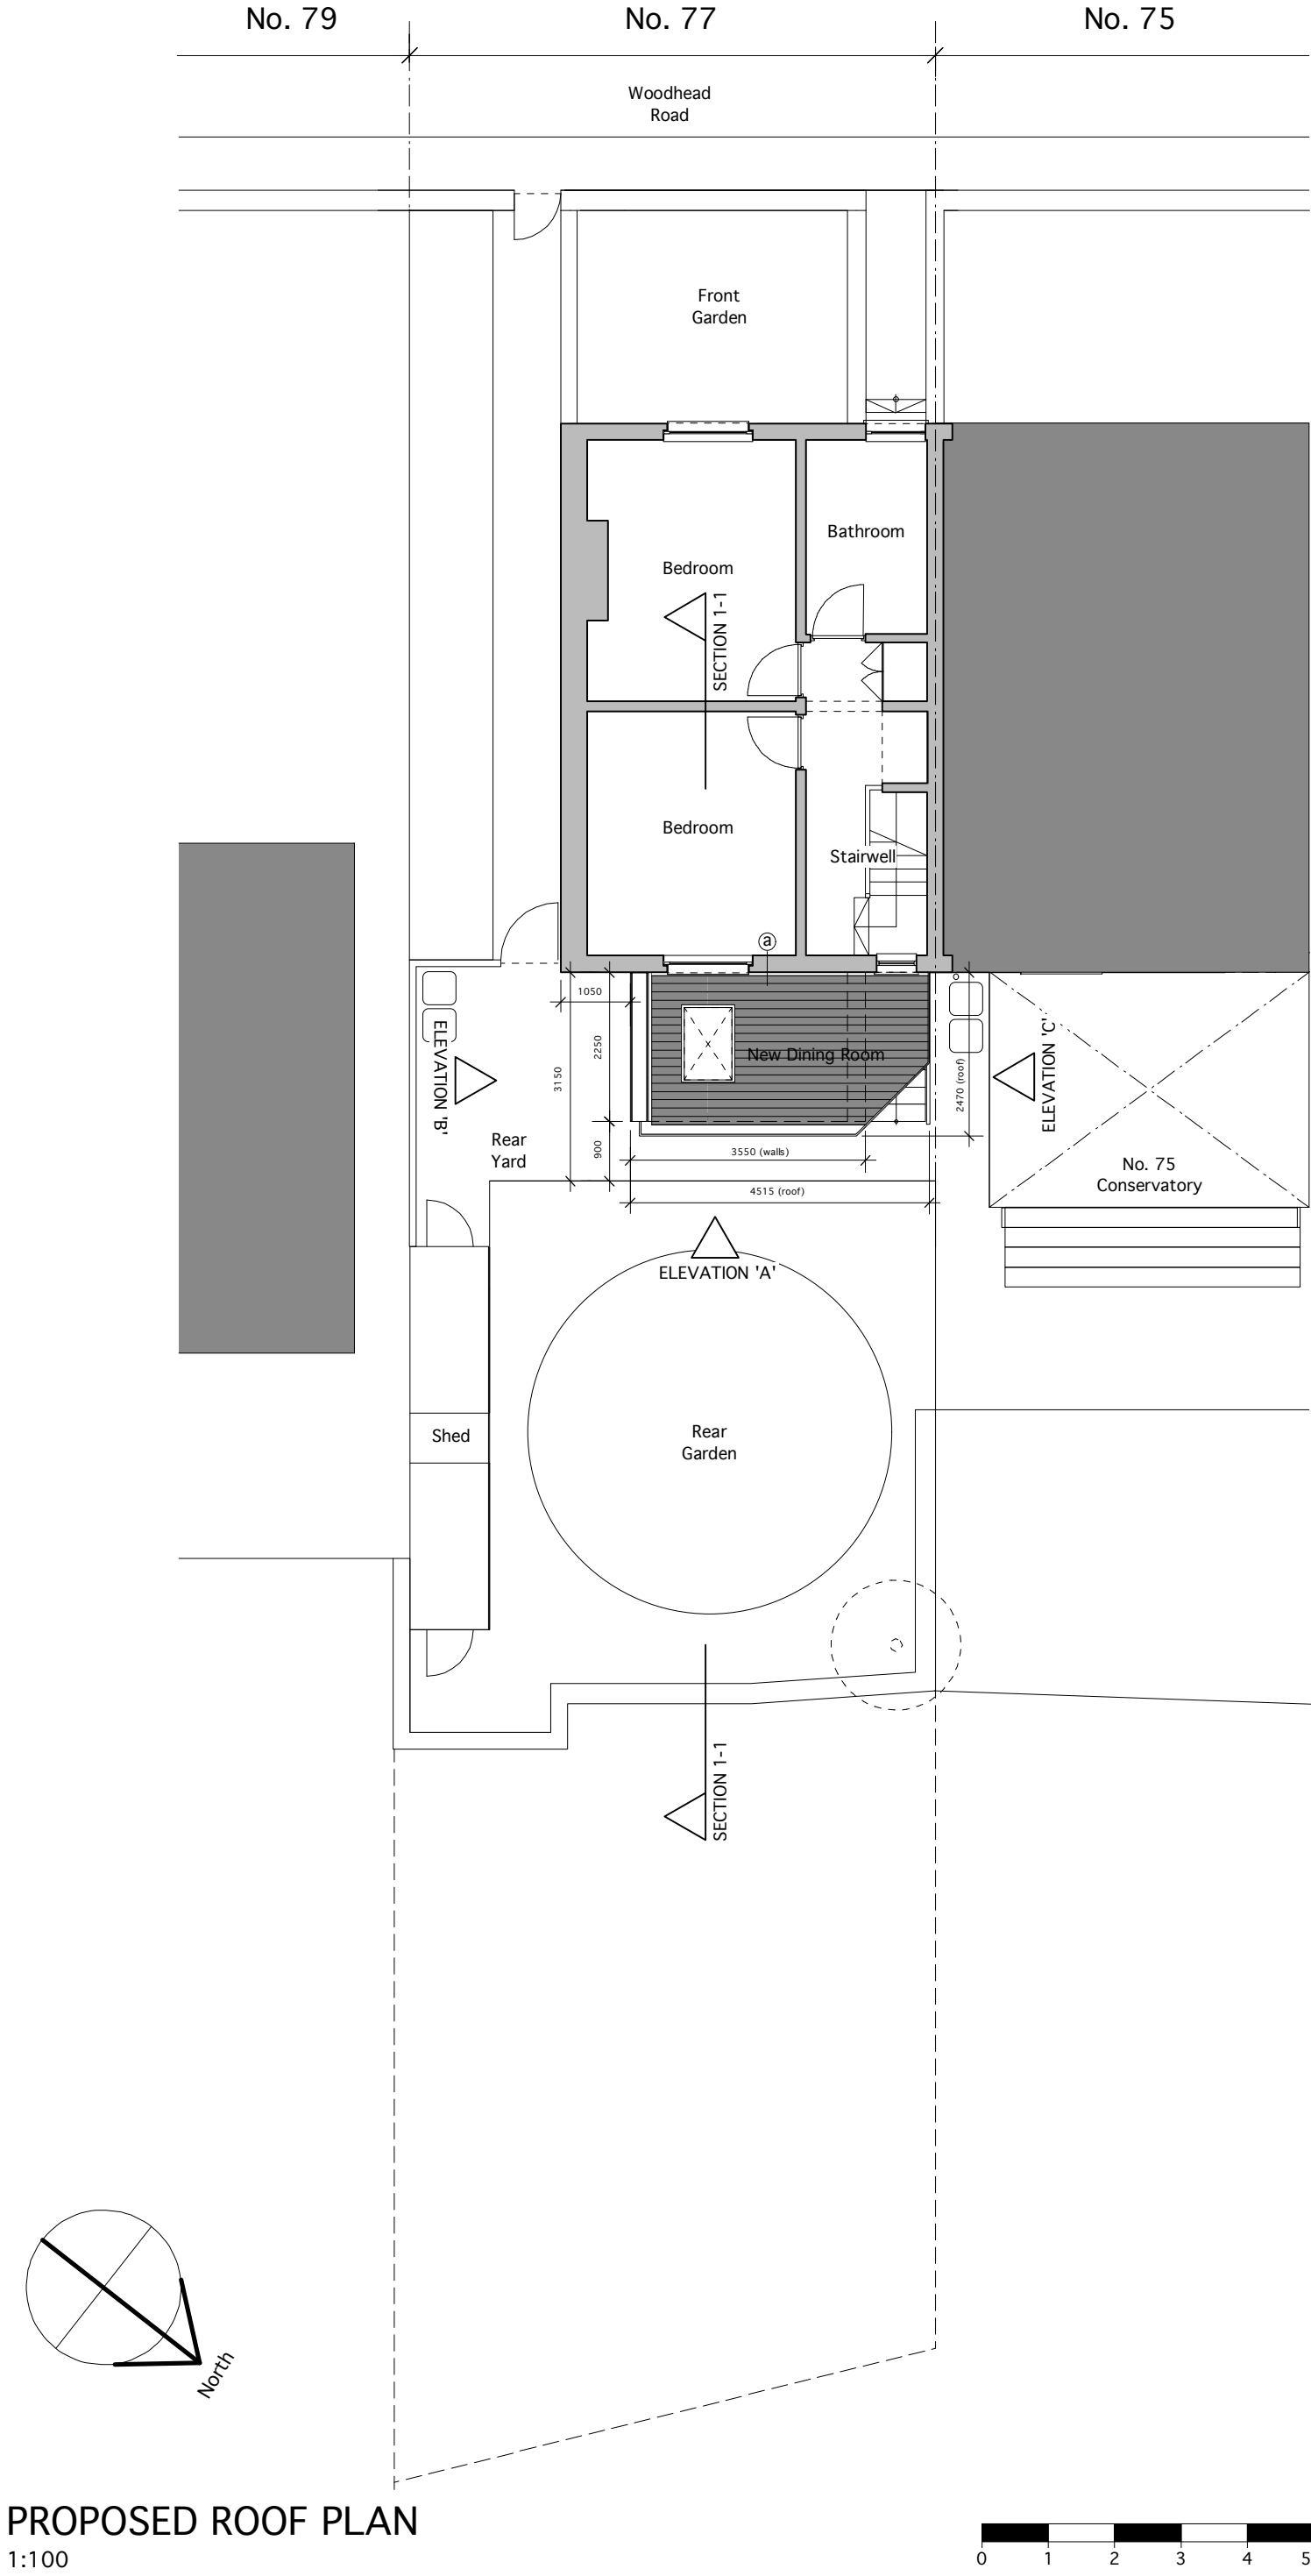


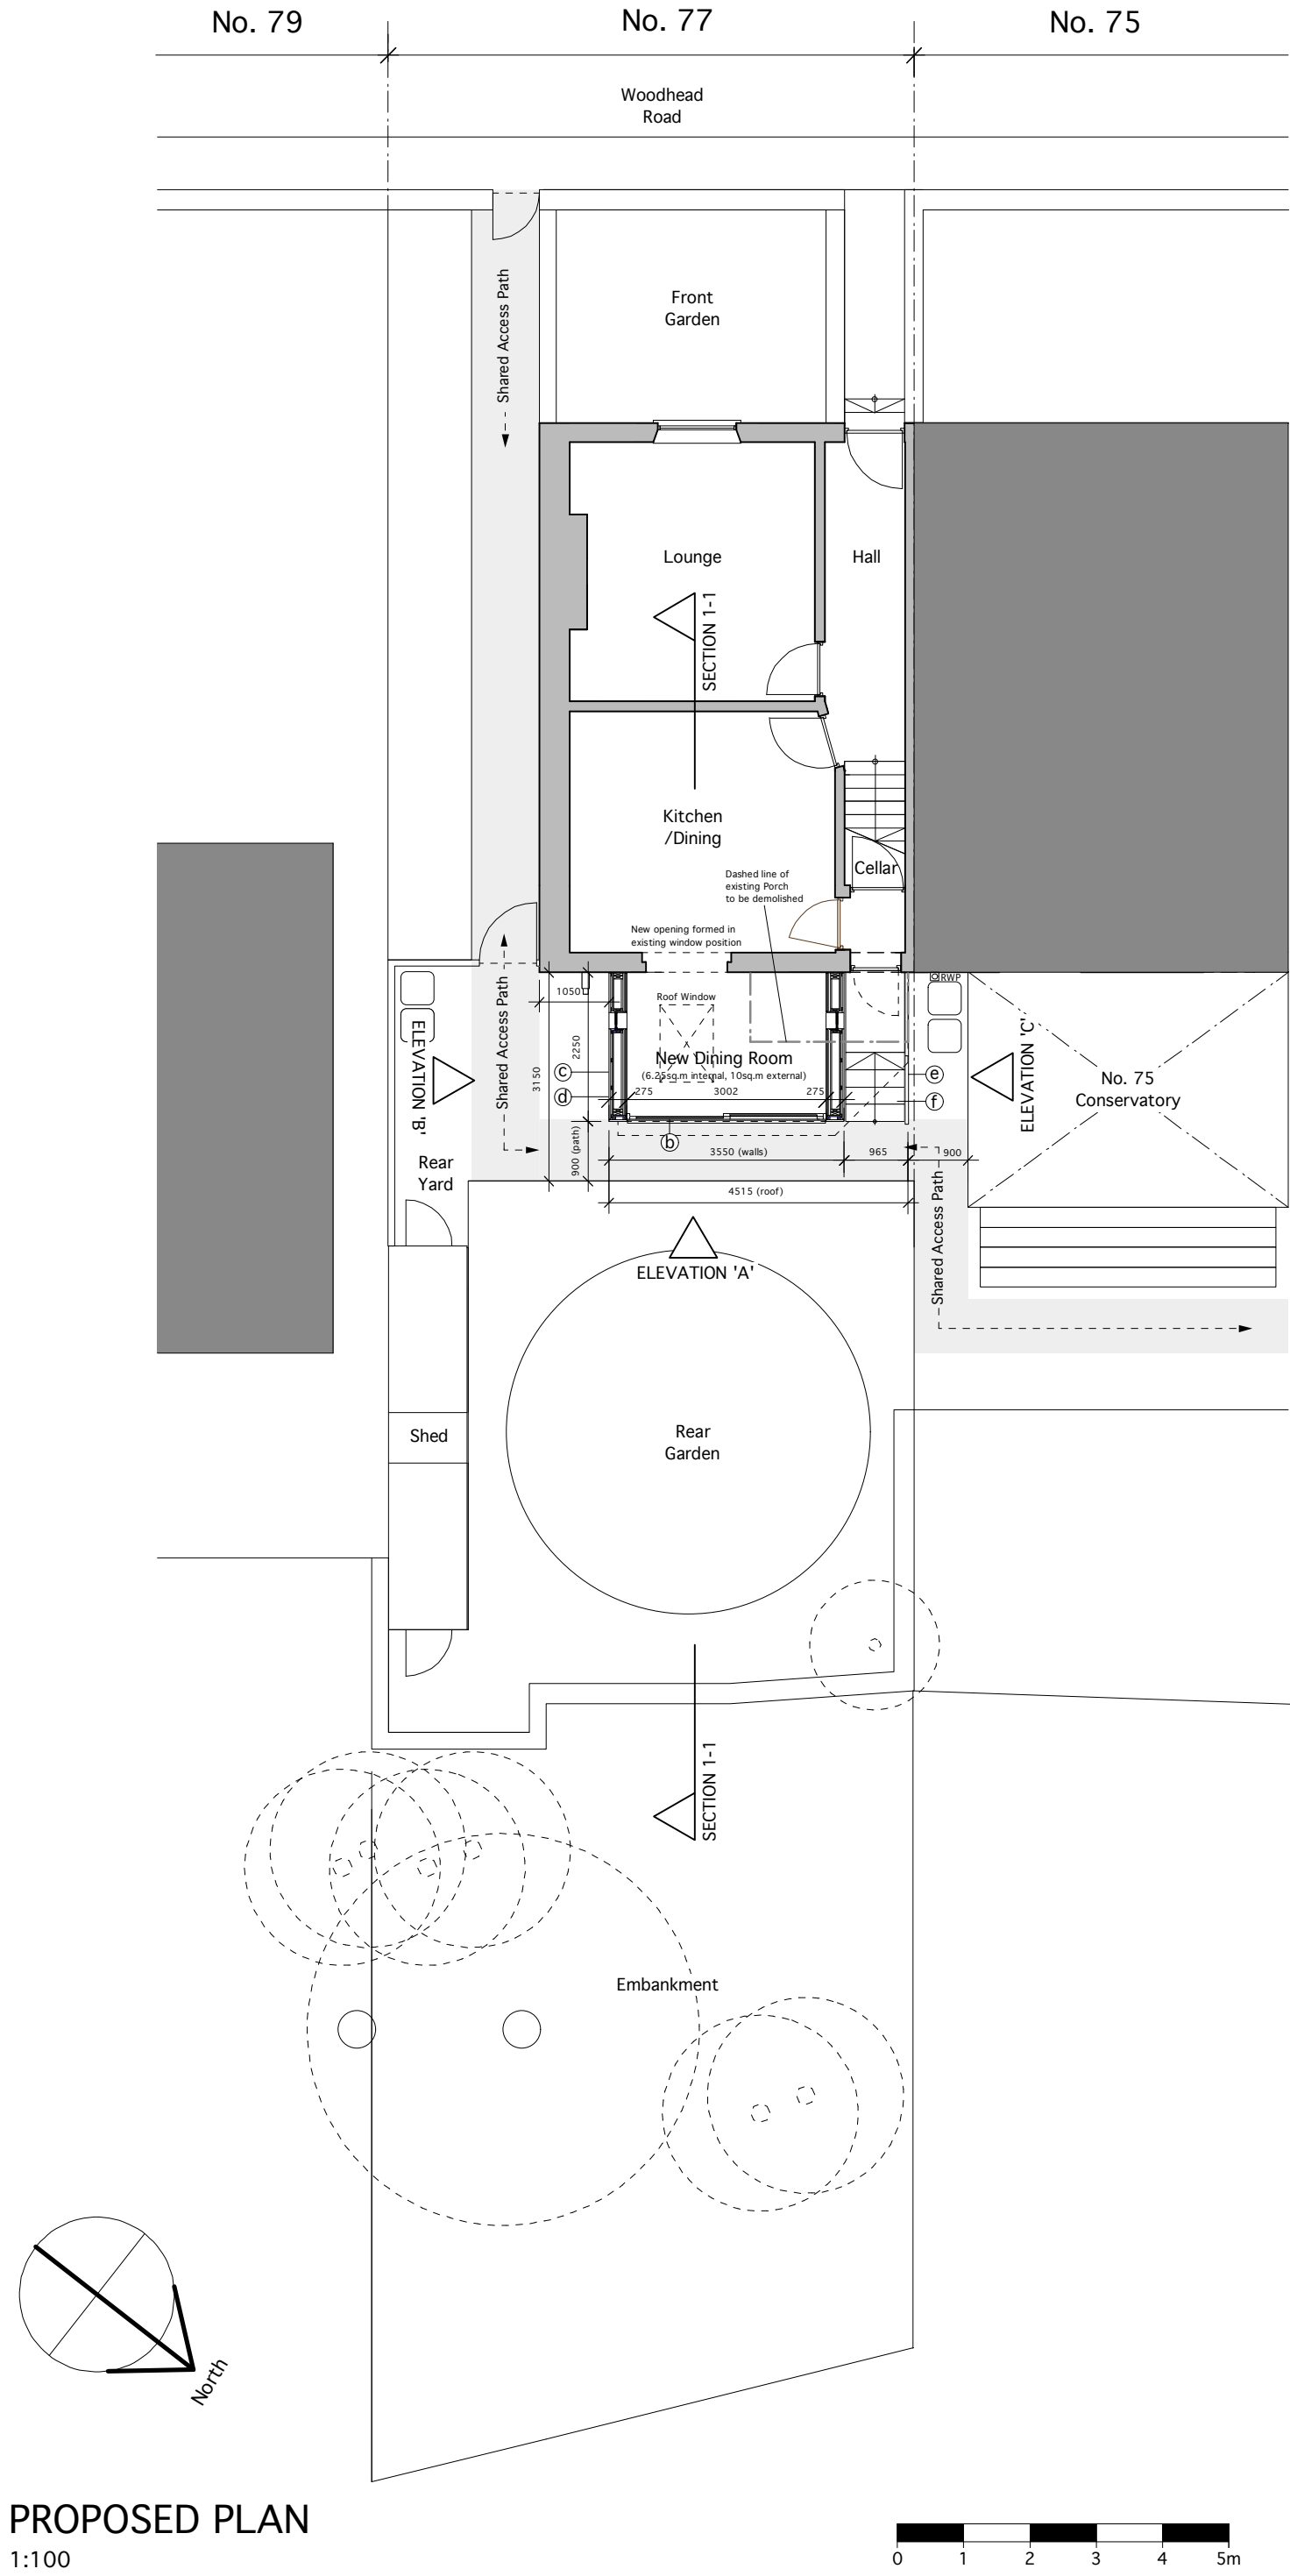

Notes

- THIS DRAWING IS NOT TO BE SCALED
- READ THESE DRAWINGS IN CONJUNCTION WITH ENGINEERS AND CONSULTANT DRAWINGS AND DETAILS WHERE RELEVANT
- ALL COMPONENTS OF THIS DRAWING INCLUDING THE PRINCIPLES OF DESIGNS/SPECIFICATIONS/AESTHETICS CONSTITUTES INTELLECTUAL PROPERTY & REMAIN THE EXCLUSIVE PROPERTY OF G+ STUDIO, UNLESS OTHERWISE AGREED IN WRITING

- (a) Slate roof tiles to match existing
- (b) Windows upvc or pvc aluminium to match existing
- (c) Any new masonry to match existing
- (d) Timber cladding to match existing
- (e) Handrails to be pvc steel
- (f) Stairs in stone to match existing

DRAWING FOR PLANNING CONSIDERATION PURPOSES ONLY, SUBJECT TO APPROVALS, DETAILED DESIGN AND STRUCTURAL CALCULATIONS. NOT TO BE USED FOR CONSTRUCTION.

PLANNING APPLICATION

Project

77 WOODHEAD ROAD, HD9 6PP

Single Storey Extension

Client

Graham Wileman
& Helen Eldon

Drawing Title

Proposed Plans

Drawing Number	Scale
G+/0L77/03	1:100 @ A2
	1:200 @ A3
Date	Drawn
25/03/19	GW

G+ Studio

07957 165114

graham@gplusstudio.co.uk

www.gplusstudio.co.uk

77 Woodhead Road,
Holmfirth,
West Yorkshire,
HD9 6PP