


This drawing is copyright and may not be reproduced in whole or part without written authority. Do not scale off this drawing.

THIS DRAWING IS FOR PLANNING PERMISSION ONLY.

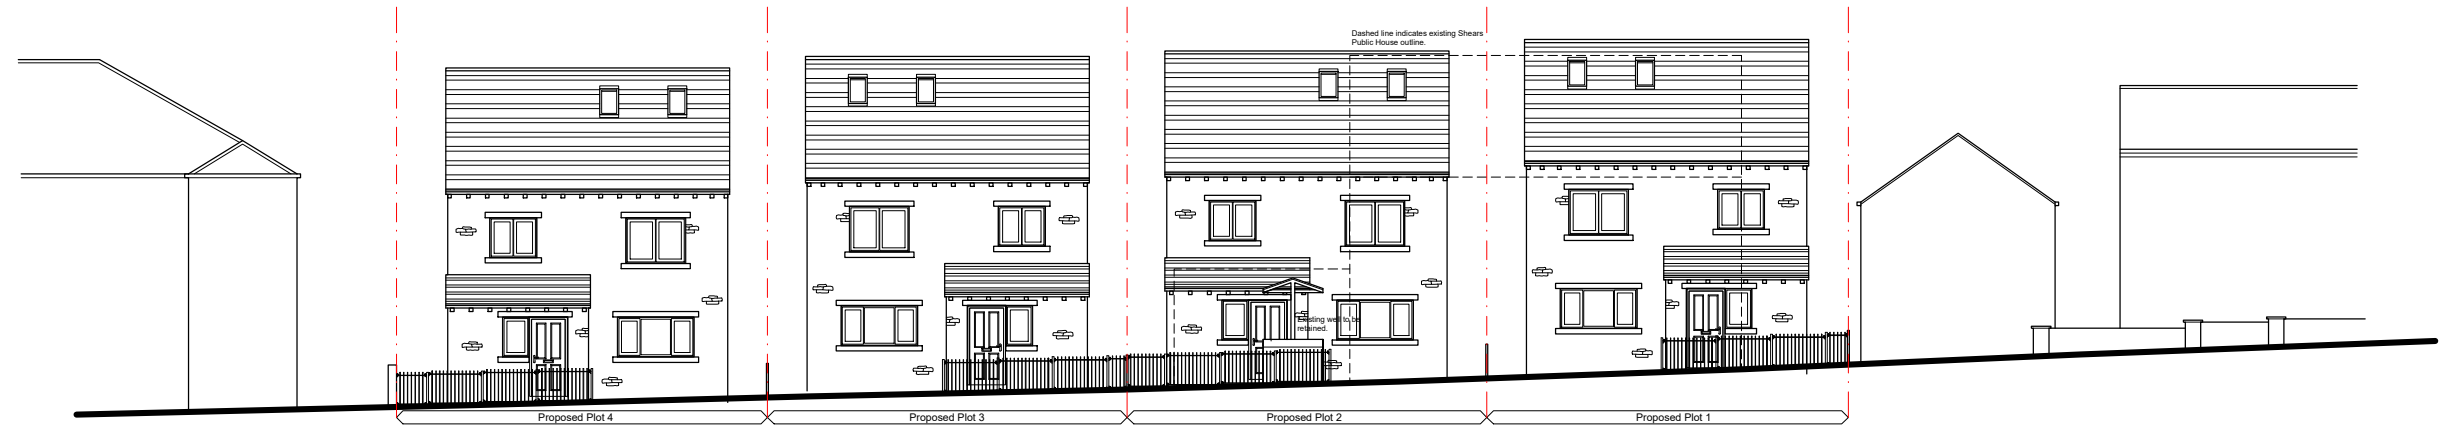

LIVERSEDGE

PROJECT
PROPOSED DEVELOPMENT
AT
THE SHEARS PUBLIC HOUSE
HALIFAX ROAD
LIVERSEDGE

CLIENT
MR A MITCHELL

TITLE
PROPOSED STREET ELEVATION

JOB NO	DRAWING NO	REVISION
1075	108	-
DATE	SCALE	DRAWN
JULY 19	1:200	J.N.K

CAD FILE REFERENCE