


Proposed Application Boundary

P1 12.04.19 Planning issue
REV DATE DESCRIPTION

CY CY
DRN CHK

CLIENT Miss Wright		PROJECT TITLE 13 Underbank Old Road Holmfirth			
Abbey House t +44 (0)114 272 7123 11 Leopold Street f +44 (0)114 275 3043 Sheffield e contact@mhaarchitects.com S1 2GY w www.mhaarchitects.com		DRAWING TITLE Location Plan			
		DRAWING PURPOSE PLANNING			
		DRAWN / CHECKED CY / CY	DATE April 2019	SCALE 1:1250 @ A4	
		JOB No PC UR	DRAWING No PC-UR-MHA-FS-XX-DR-A-01-001	STATUS S2	REVISION P1

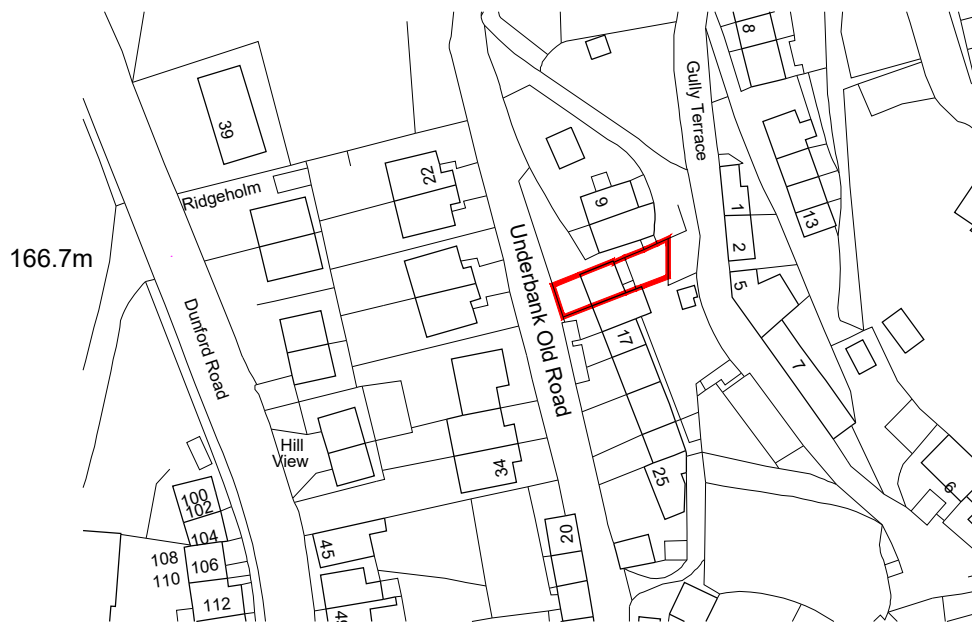