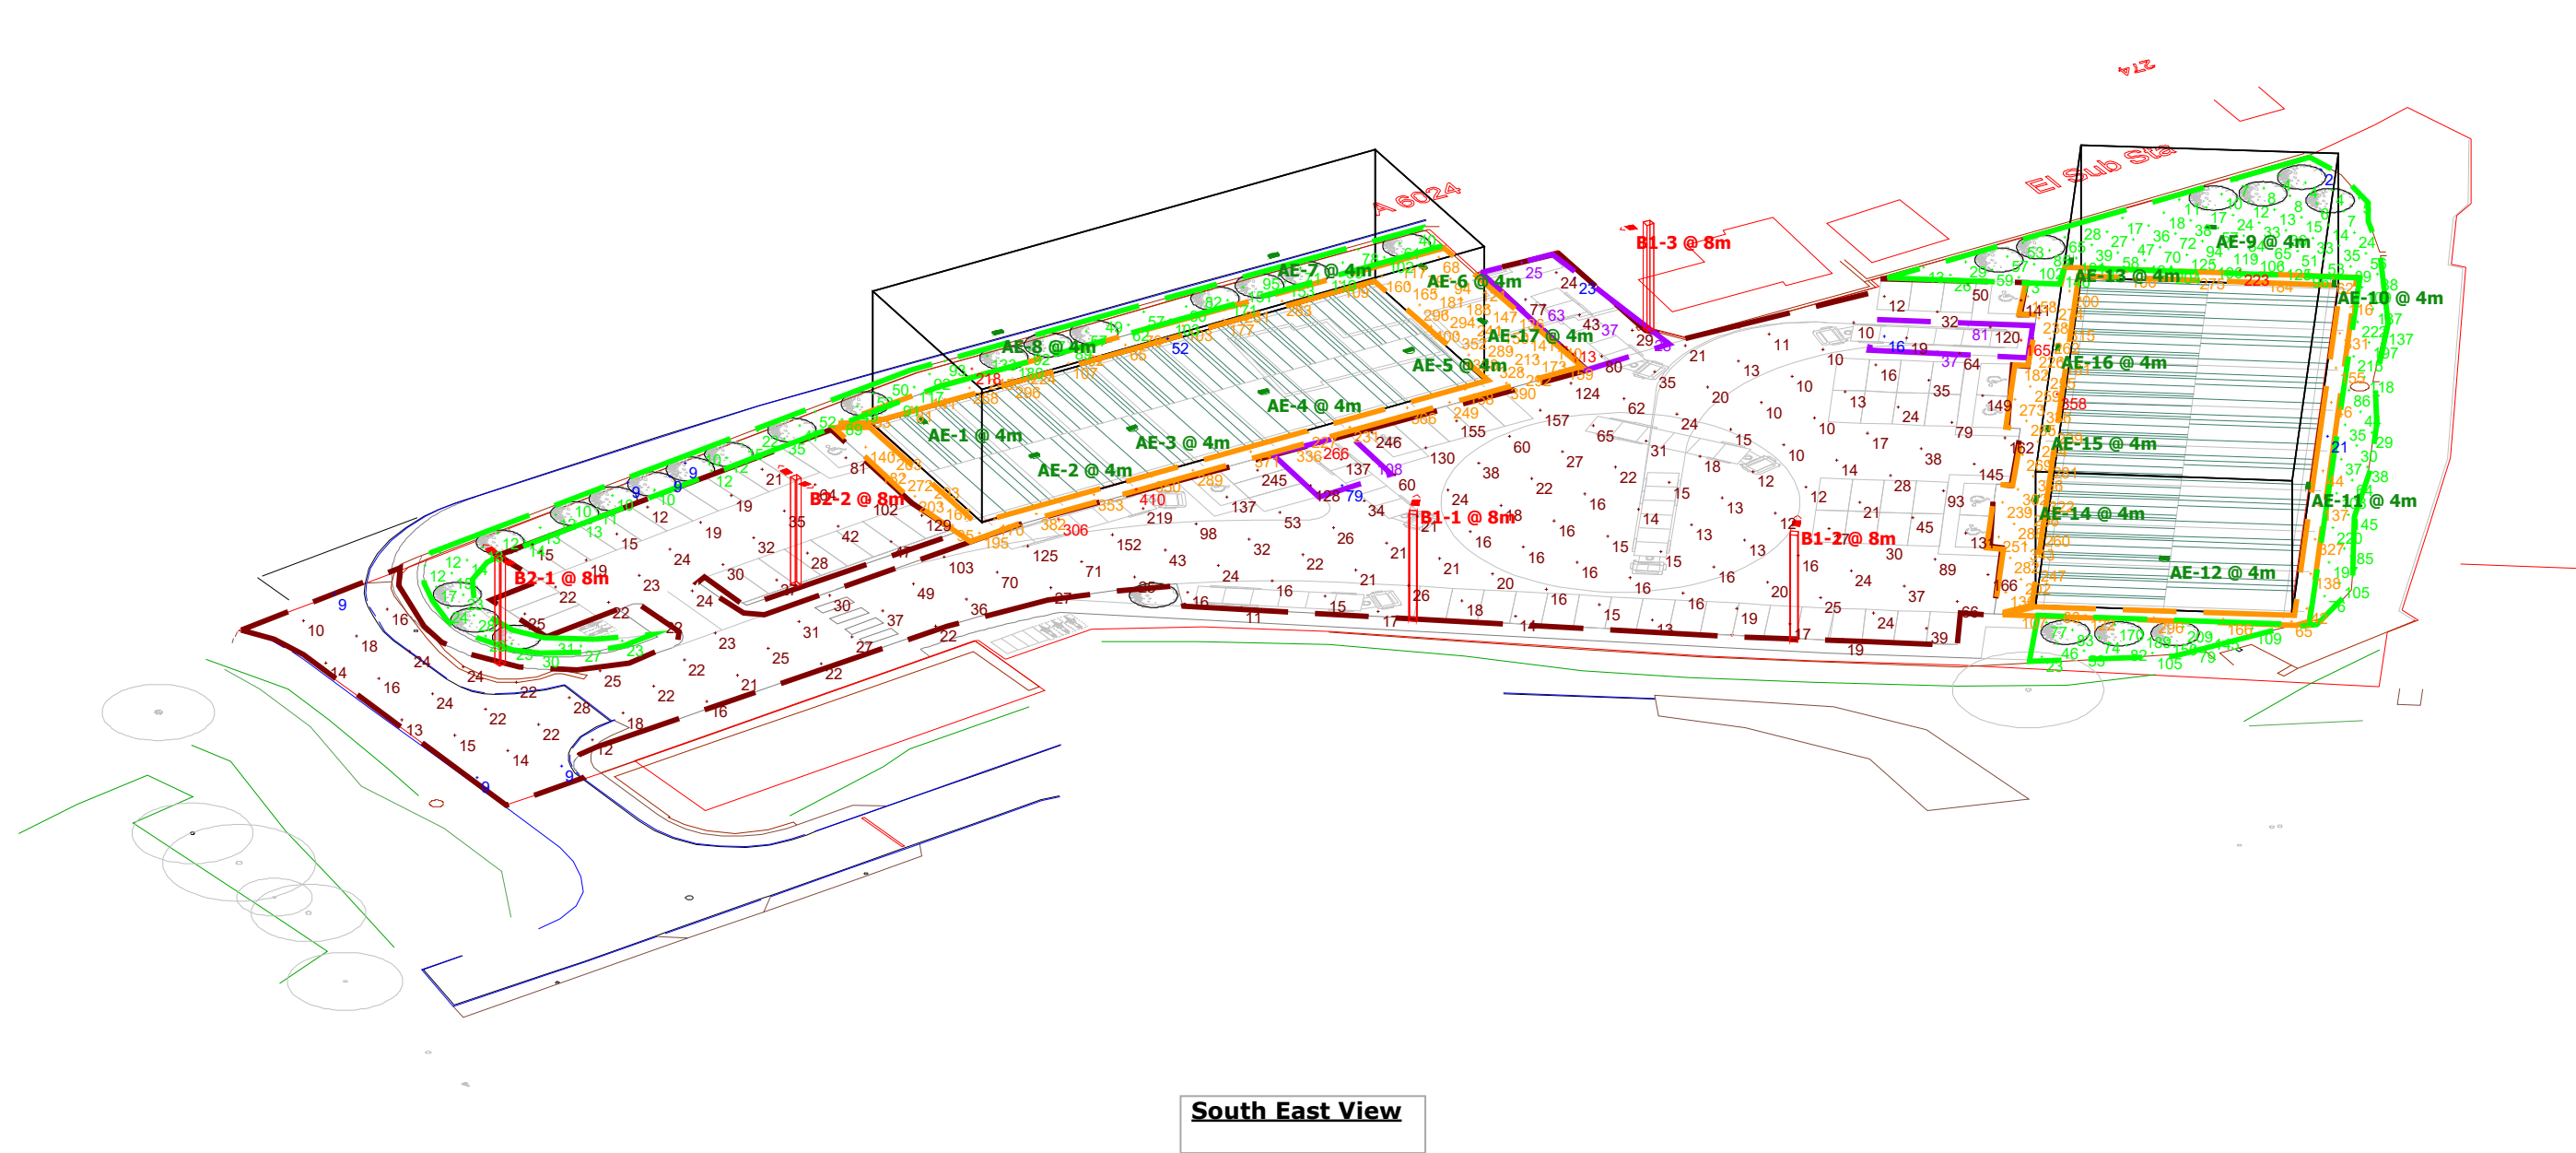




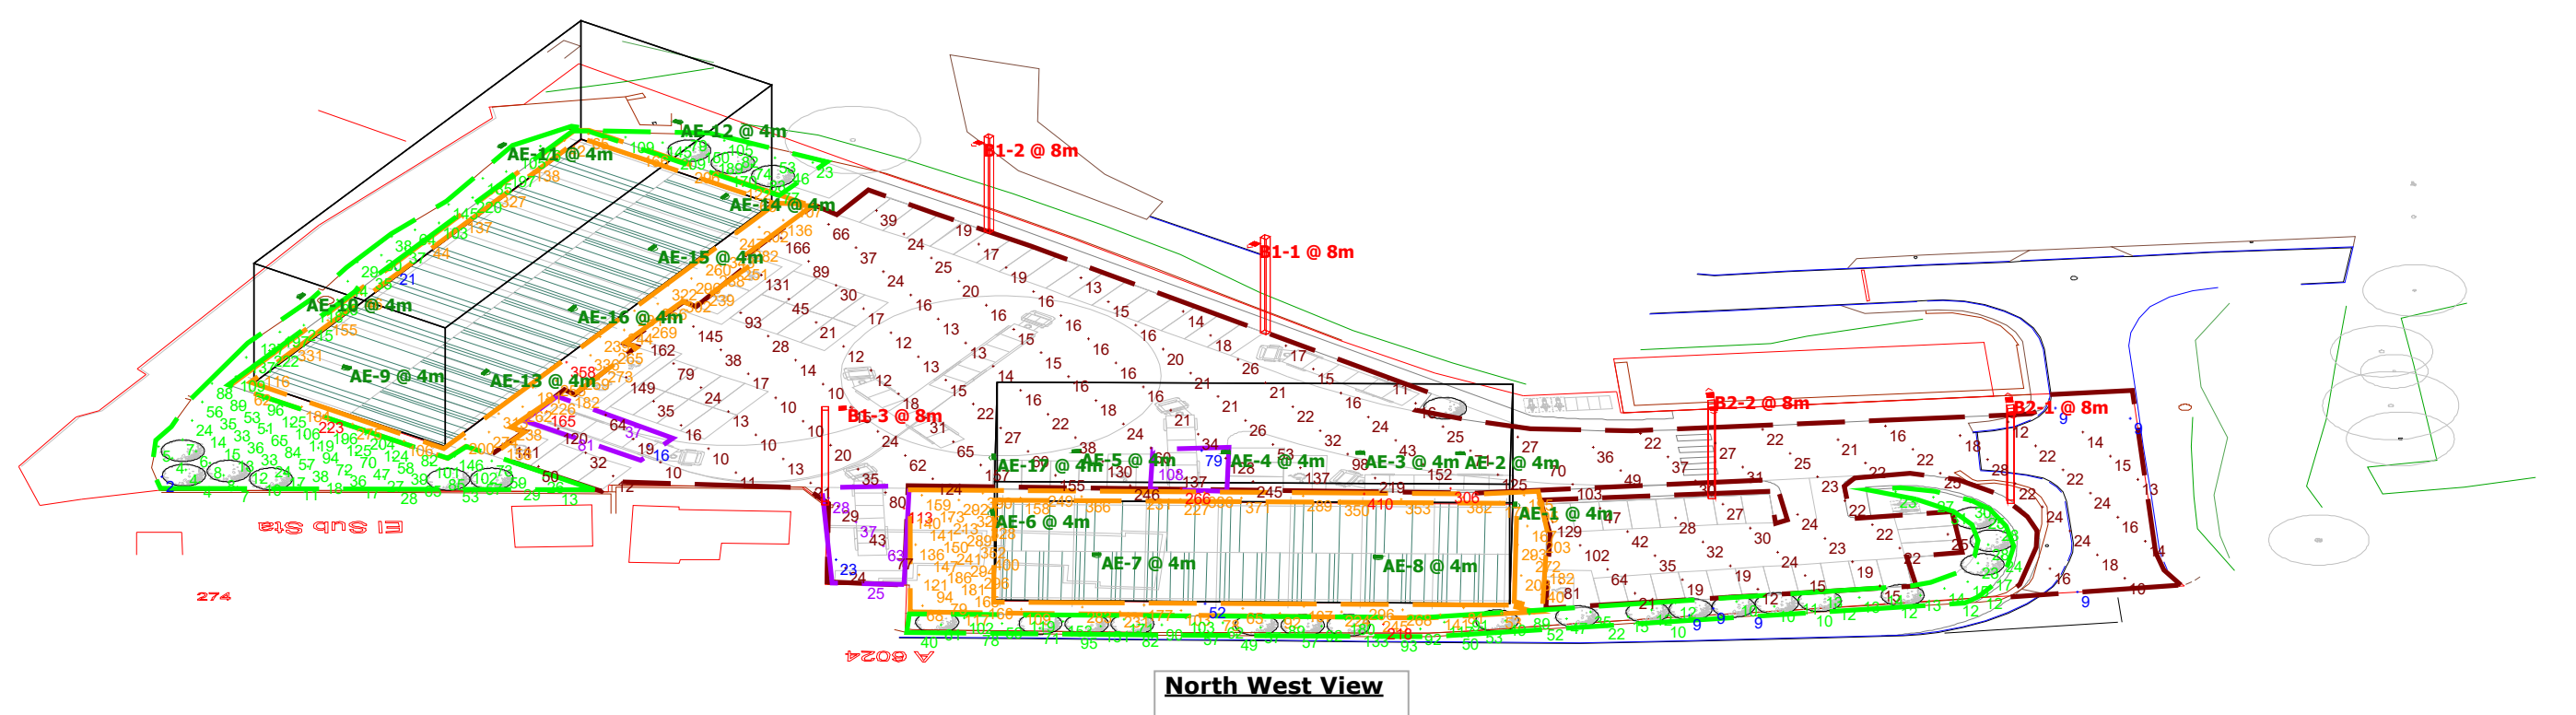
Plan View

Luminaire Schedule

Symbol	Label	Quantity	Manufacturer	Catalog Number	Description	Lamp	Lumens Per Lamp	Light Loss Factor	Wattage
	AE	17	HOLOPHANE EUROPE LIMITED	DEW.LA024.NR.CGL	Denver Elite Wall-Building Mounted at 4M- Integral Emergency version	LED C.2000LM - 4000K	2249	9	24
	B1	3	HOLOPHANE EUROPE LIMITED	FTS.2.LA124.FW	FACTOR SMALL STREET LIGHTING LUMINAIRE- single mounted on 8M column	LED C.11000LM-4000K	11246	0.9	105
	B2	2	HOLOPHANE EUROPE LIMITED	FTS.2.LA124.FW	FACTOR SMALL STREET LIGHTING LUMINAIRE-twin mounted on 8M column	LED C.11000LM-4000K	11246	0.9	210



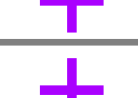
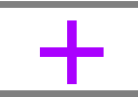
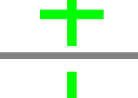
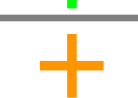
South East View



North West View



Statistics

Symbol	Description	Avg	Max	Min	Min/Avg
	Car Parking	43 lux	306 lux	9 lux	0.21
	Loading-Unit1	151 lux	266 lux	79 lux	0.52
	Loading-Unit1	48 lux	113 lux	23 lux	0.48
	Loading-Unit2	75 lux	165 lux	16 lux	0.21
	Planted area	76 lux	223 lux	2 lux	0.03
	Planted areas	55 lux	218 lux	9 lux	0.16
	Walkways-Unit1	210 lux	410 lux	52 lux	0.25
	Walkways-Unit2	214 lux	358 lux	21 lux	0.10