



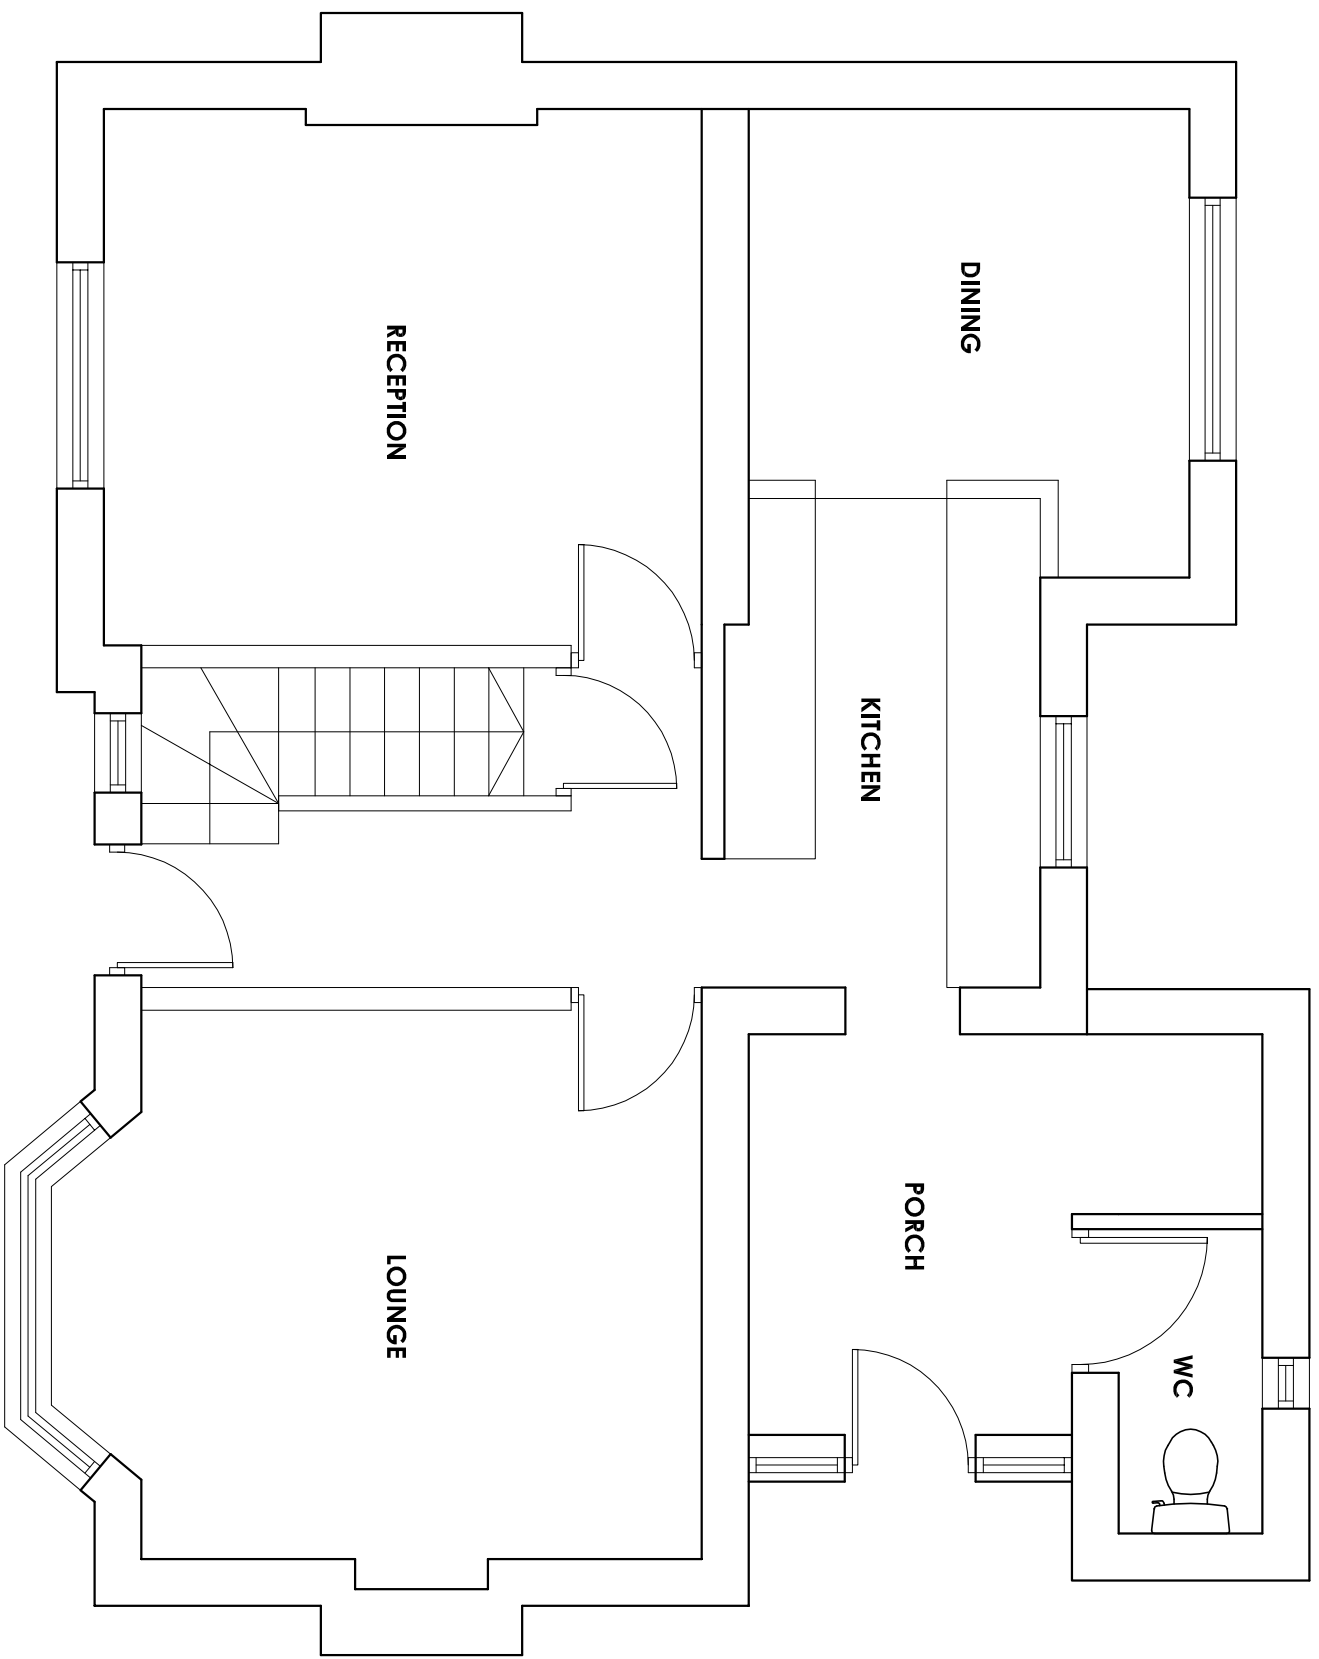

GROUND FLOOR PLAN

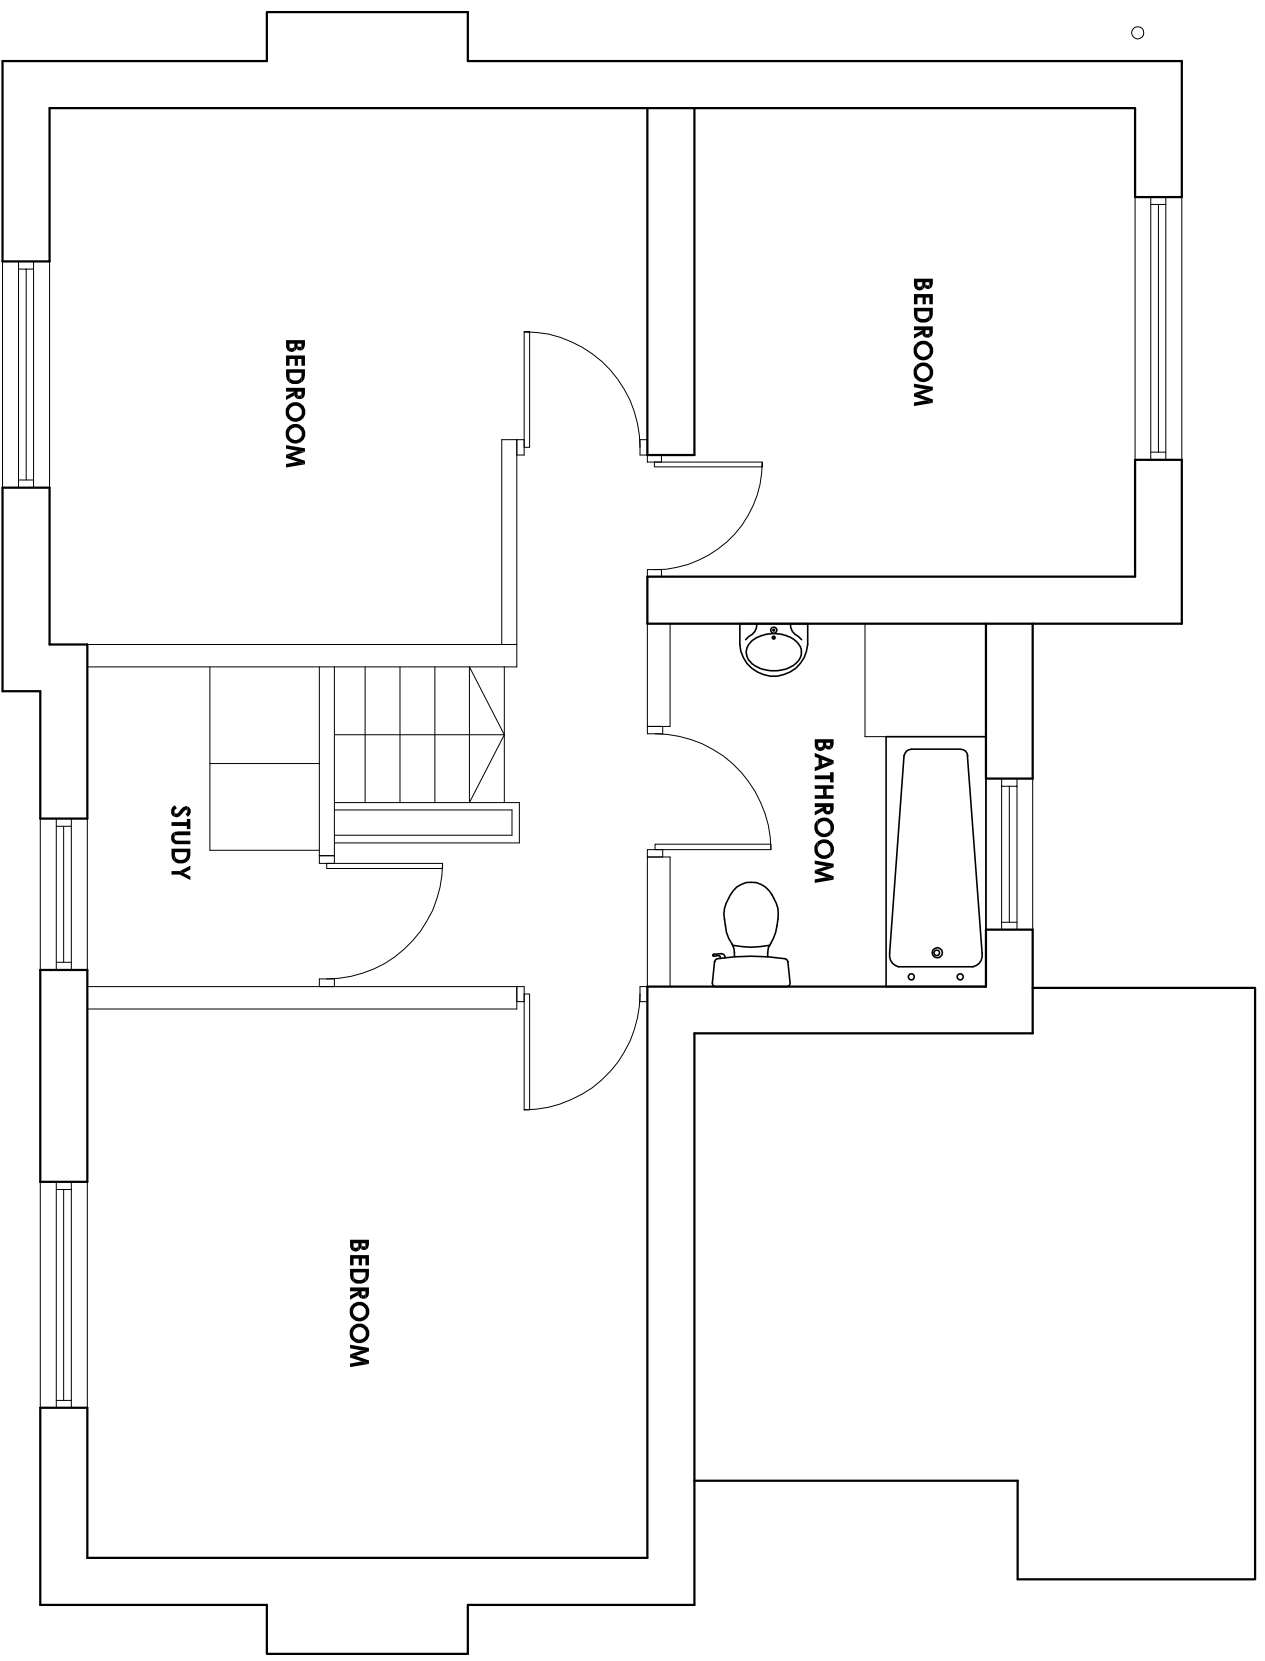

FIRST FLOOR PLAN

T432_01 > EXISTING PLANS