


This drawing has been prepared specifically for the purpose of obtaining Planning and/or Building Regulations Approval. Its suitability for other purposes without additional supplementary details and specifications cannot be guaranteed. Only figured dimensions are to be used and all stated dimensions are to be checked on site with any discrepancies being reported to Hobson Architectural. This drawing together with the design is the property & copyright of Hobson Architectural and must not be reproduced without prior permission.

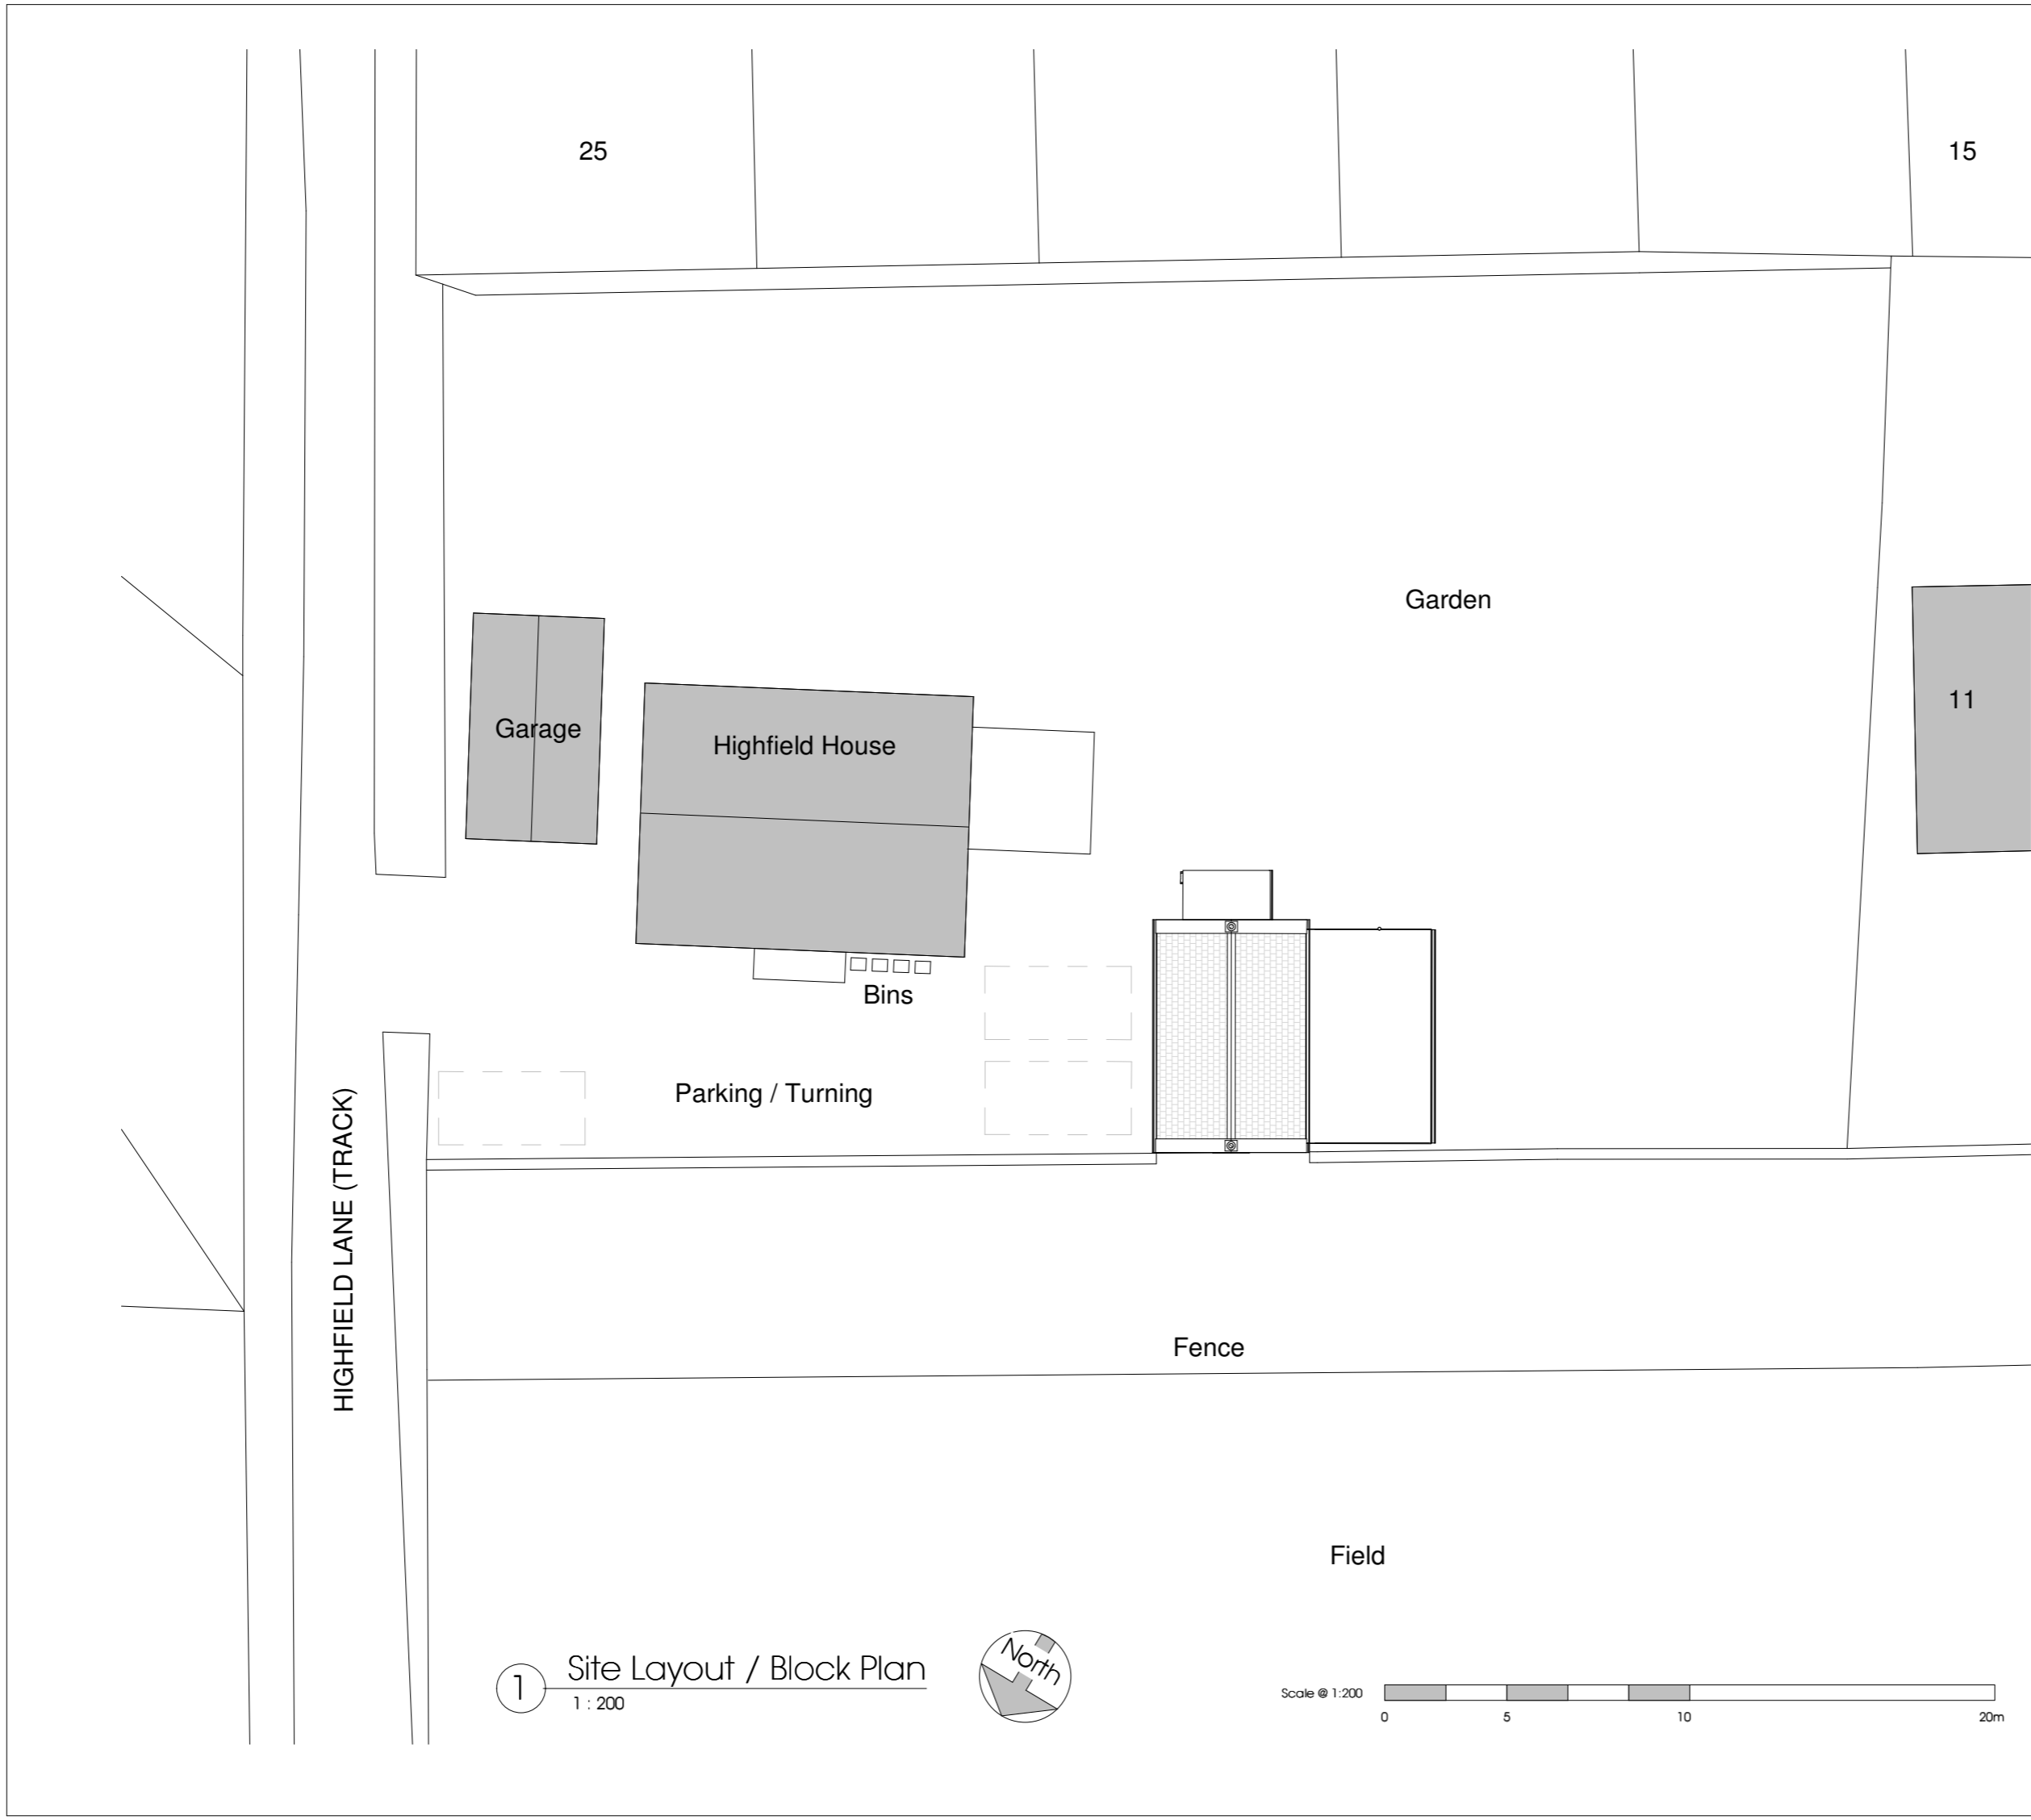

1 Site Layout / Block Plan
1 : 200



| | | | |
|-----|----------------------------------|----|----------|
| P02 | Updates to show parking and bins | JH | 27.06.19 |
| P01 | PLANNING ISSUE | JH | 19.04.19 |

| REVISION | DESCRIPTION | ISSUED | DATE |
|---|-------------|--------|------|
| Project: Proposed Coach House Conversion & Associated Refurbishment Works | | | |
| Client: Mr & Mrs Chandler | | | |
| Drawing Title: Site Layout / Block Plan | | | |

Drawing Status:
PLANNING

| | | |
|--------------------------|----------------------------|-------------------------|
| Date: 16/04/19 | Scale: 1 : 200 | Drawn By: JH |
| Job No: 18-D11 | Drawing No: 9001 | Revision: P02 |

