



Ground Floor Plan.  
1:50

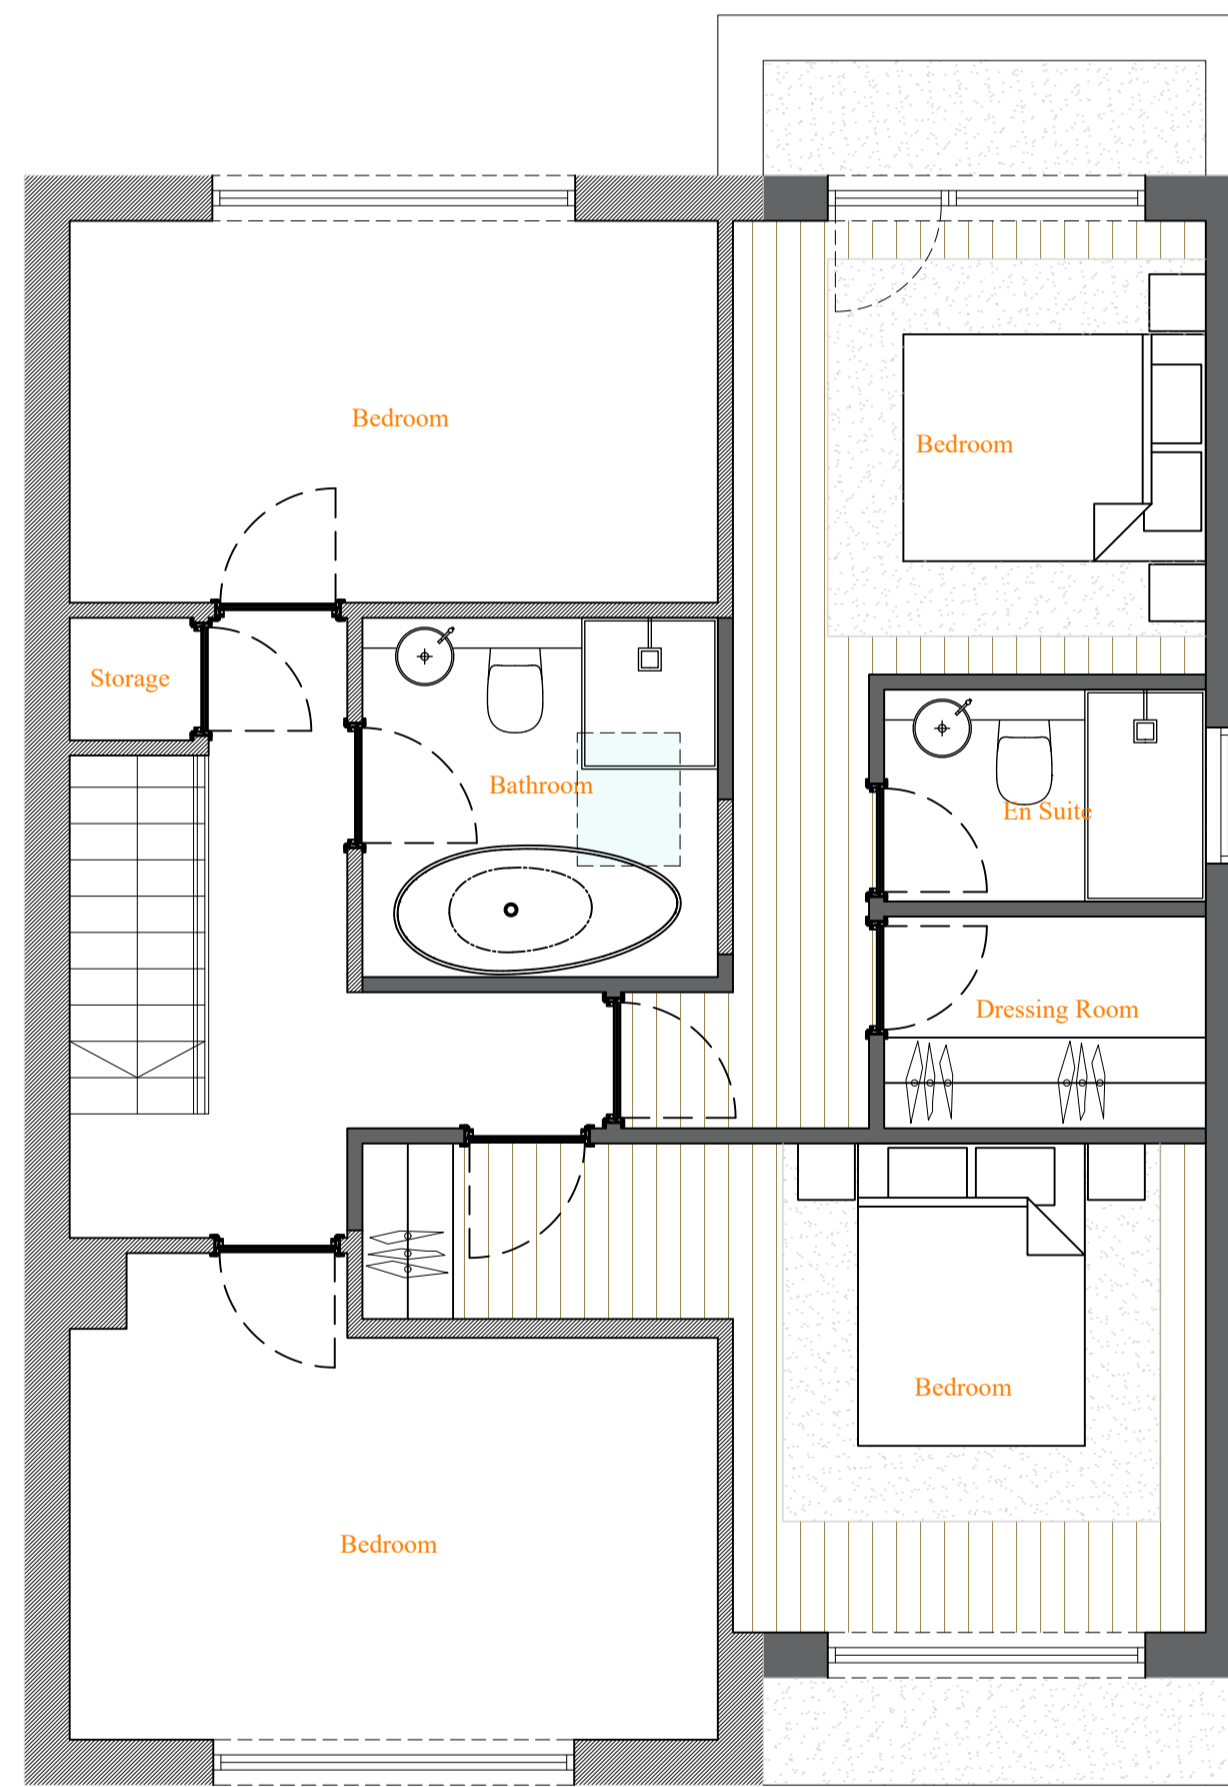

First Floor Plan.  
1:50

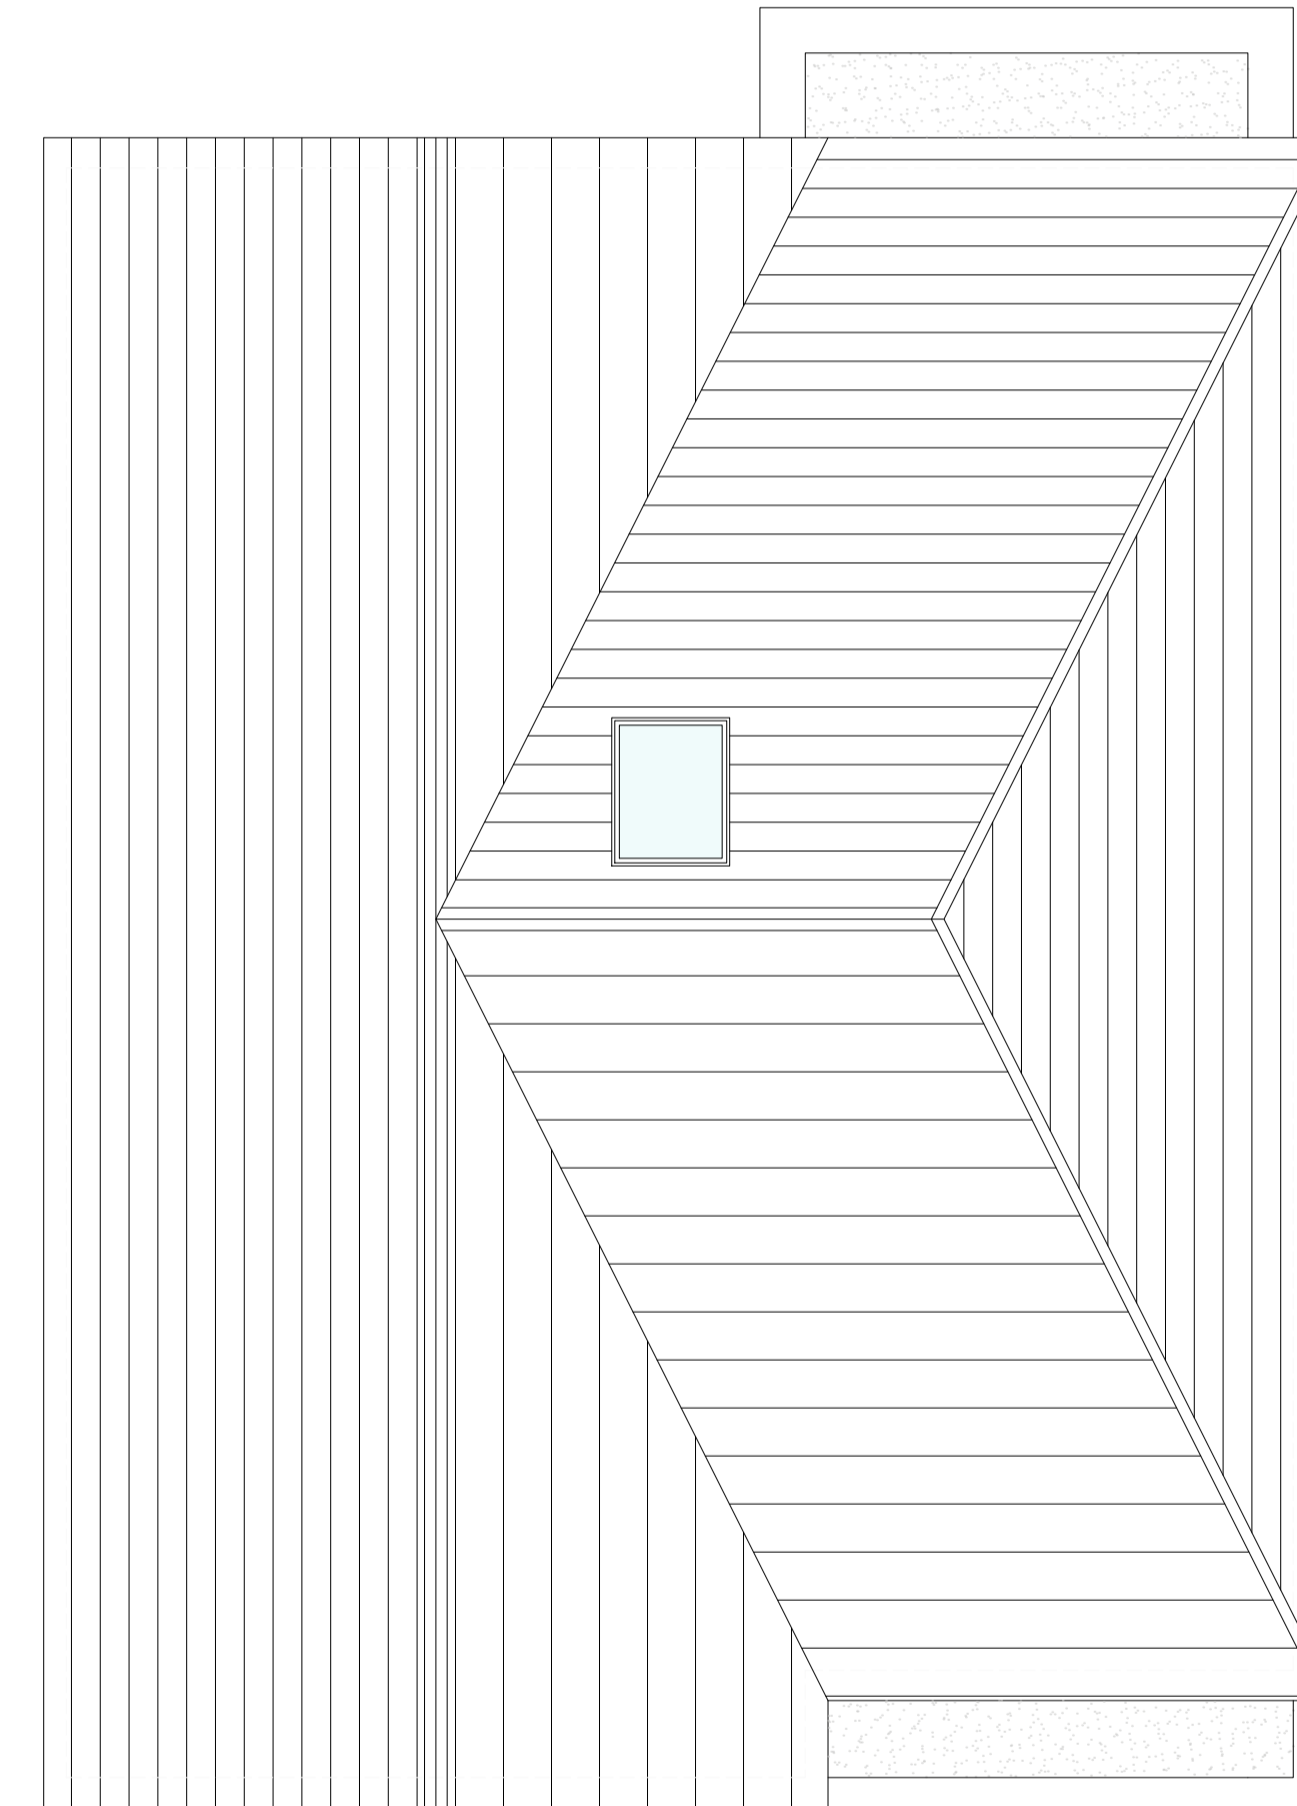

Roof Plan.  
1:50

A	Alterations to Planners Comments	7/6/19
Rev	Description	Date



**Orange Design Studio.**  
Architecture

Mirfield  
WF14 8AB  
T : 01924 650930  
E : jake@orangedesignstudio.co.uk  
www.orangedesignstudio.co.uk

# Planning

Blake Hall Drive (20)001 A  
Proposed GA

ODS 244	Scale	1:50
Ms N Shah	Date	02/04/2019
	Drawn	EG

Do Not Scale © Orange Design Studio Ltd