
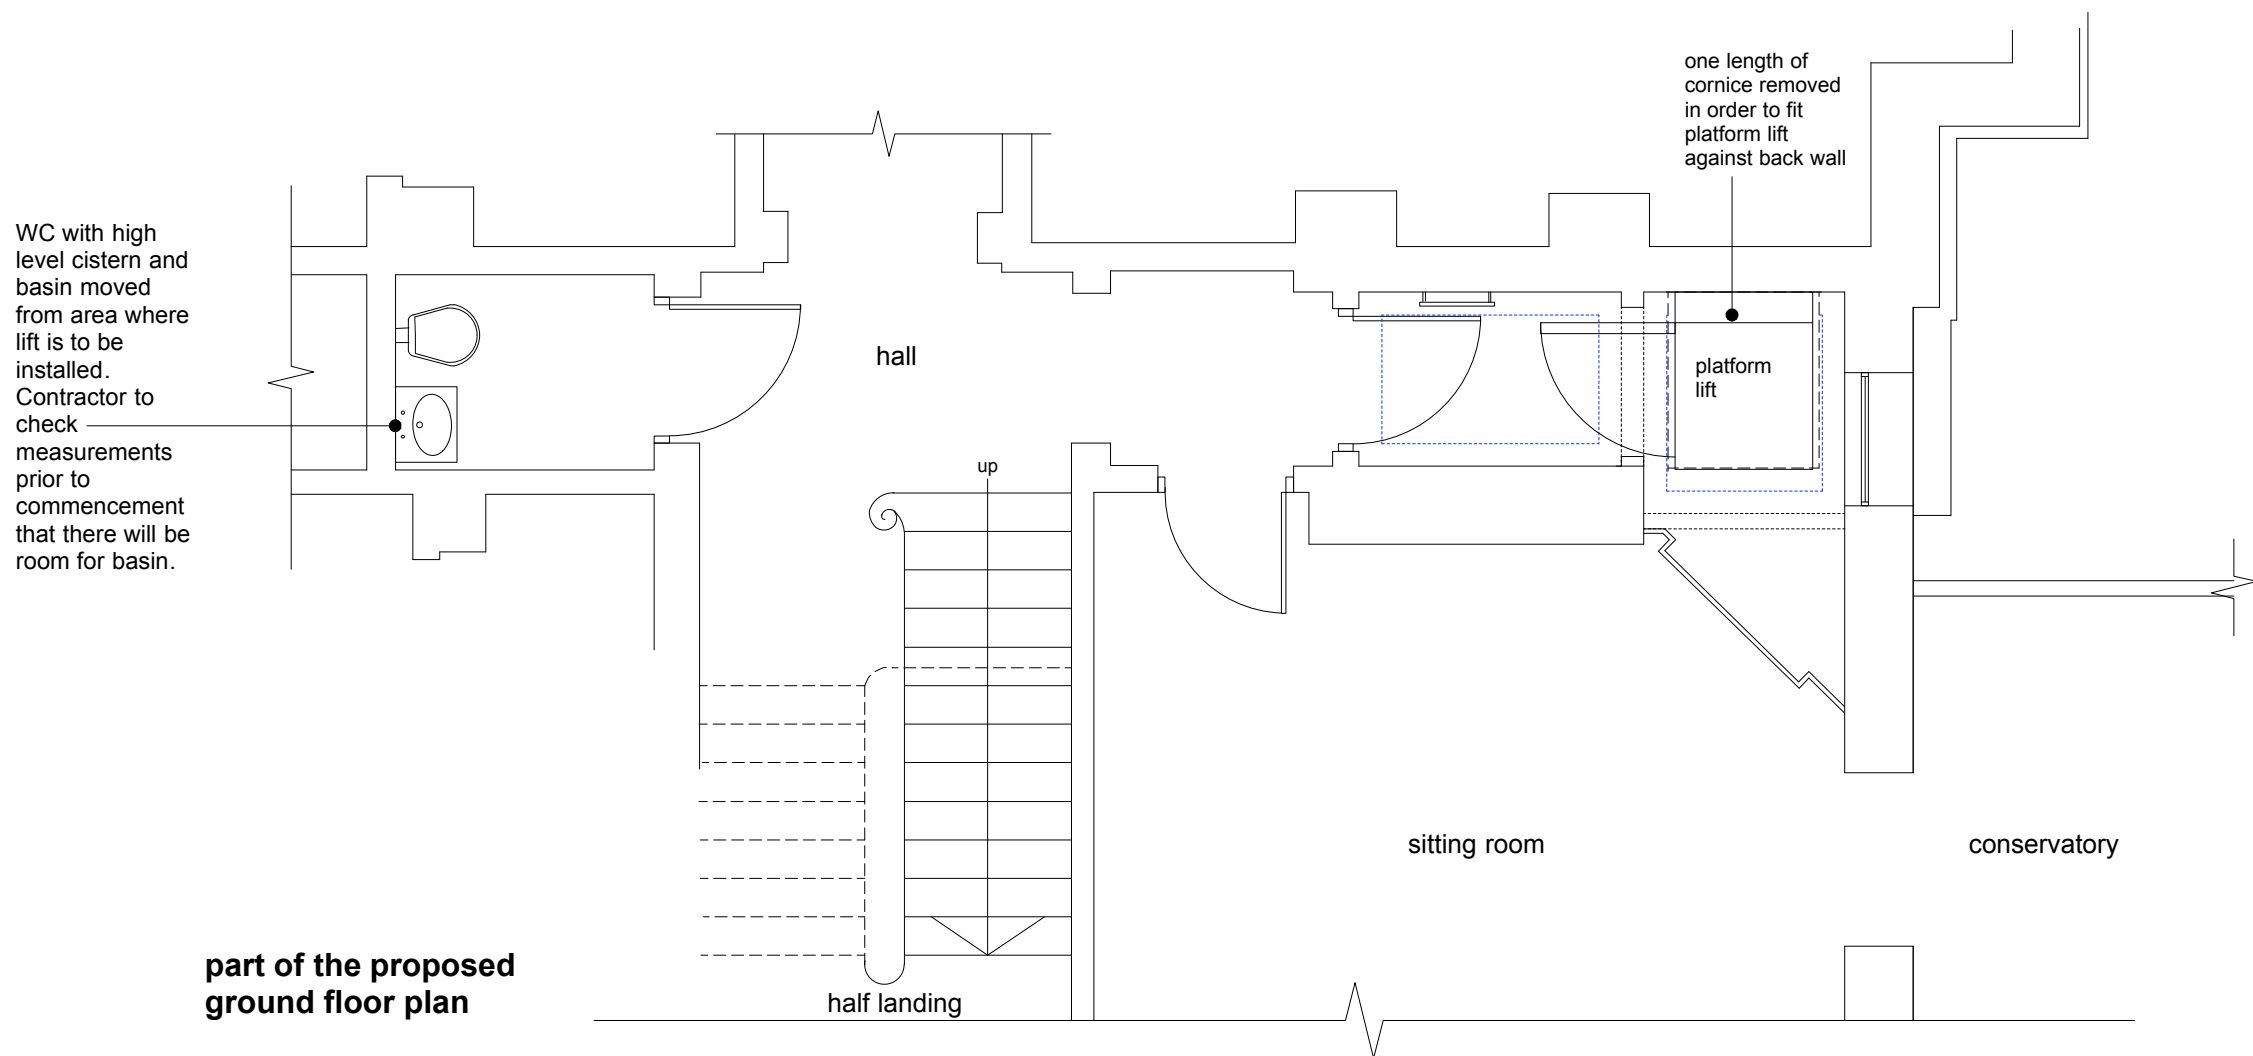
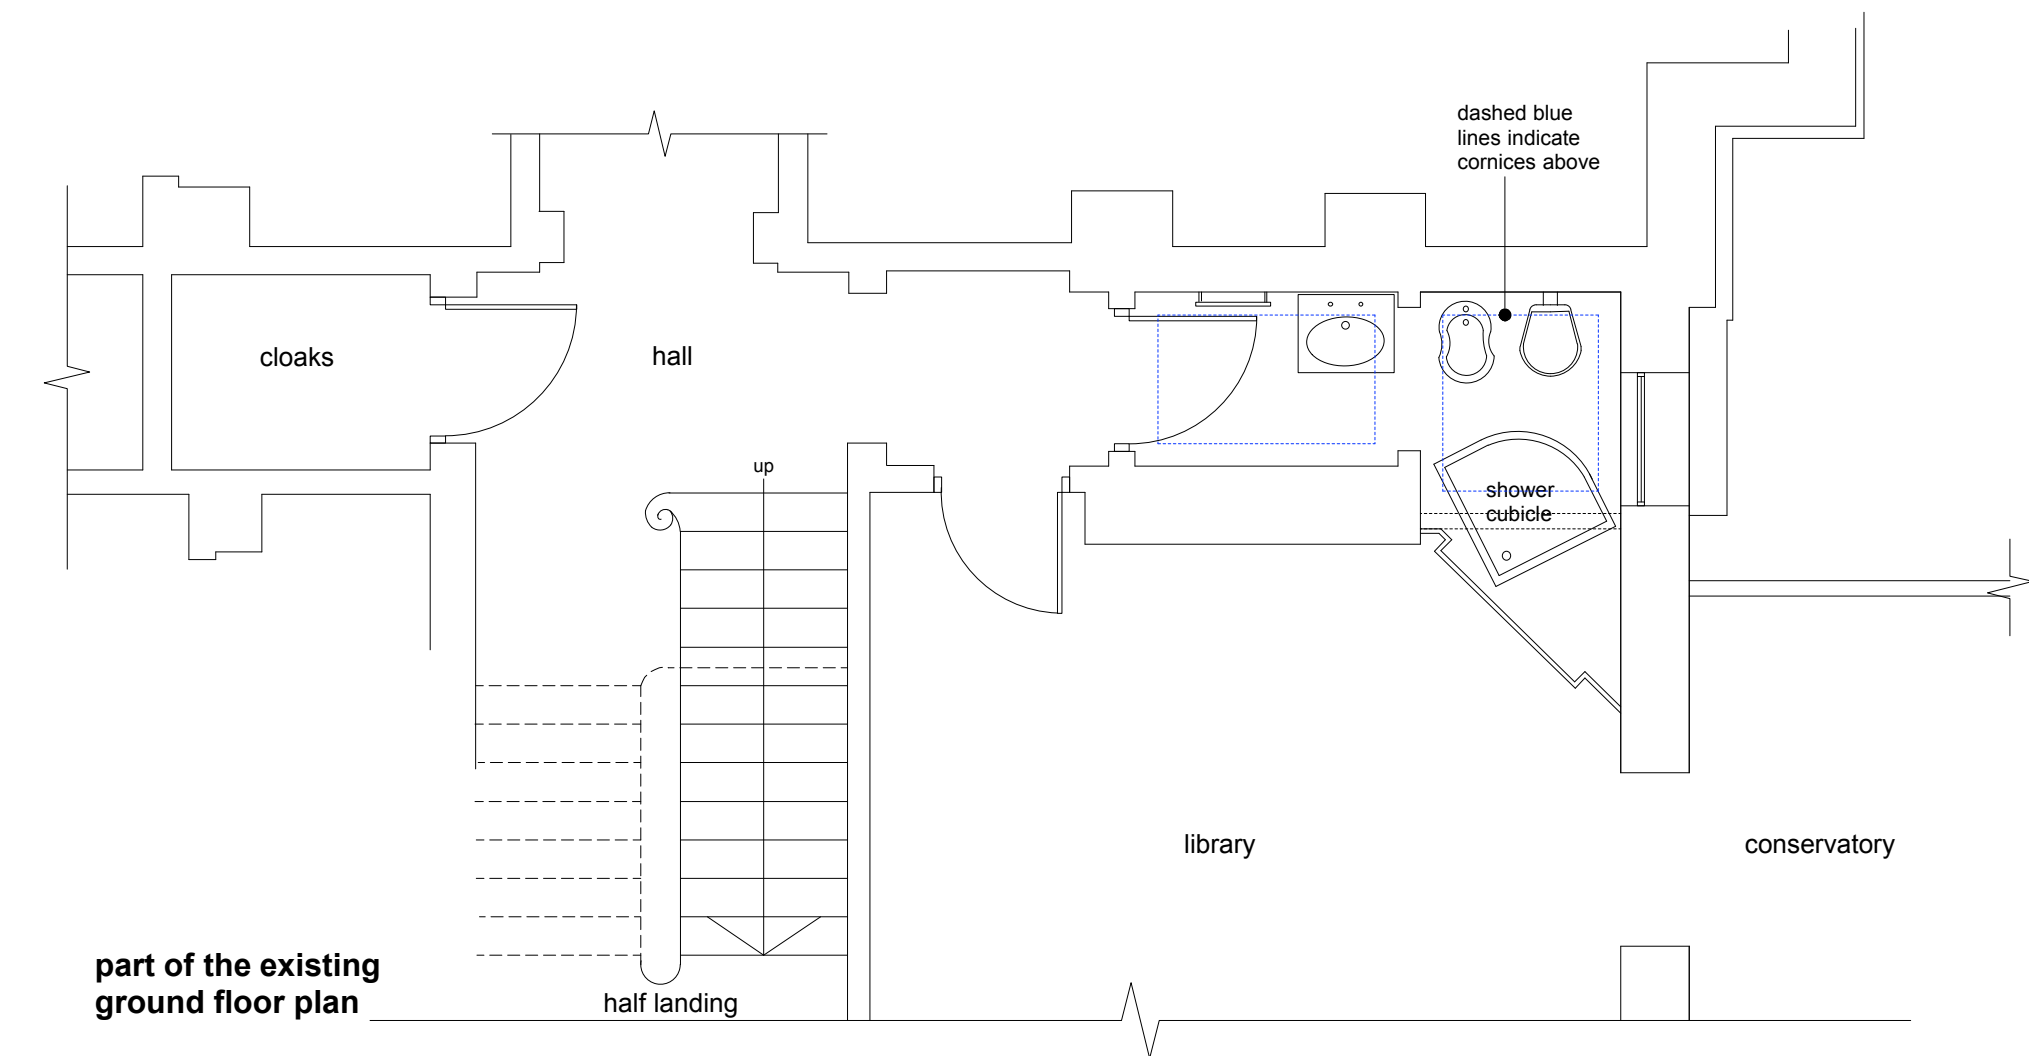
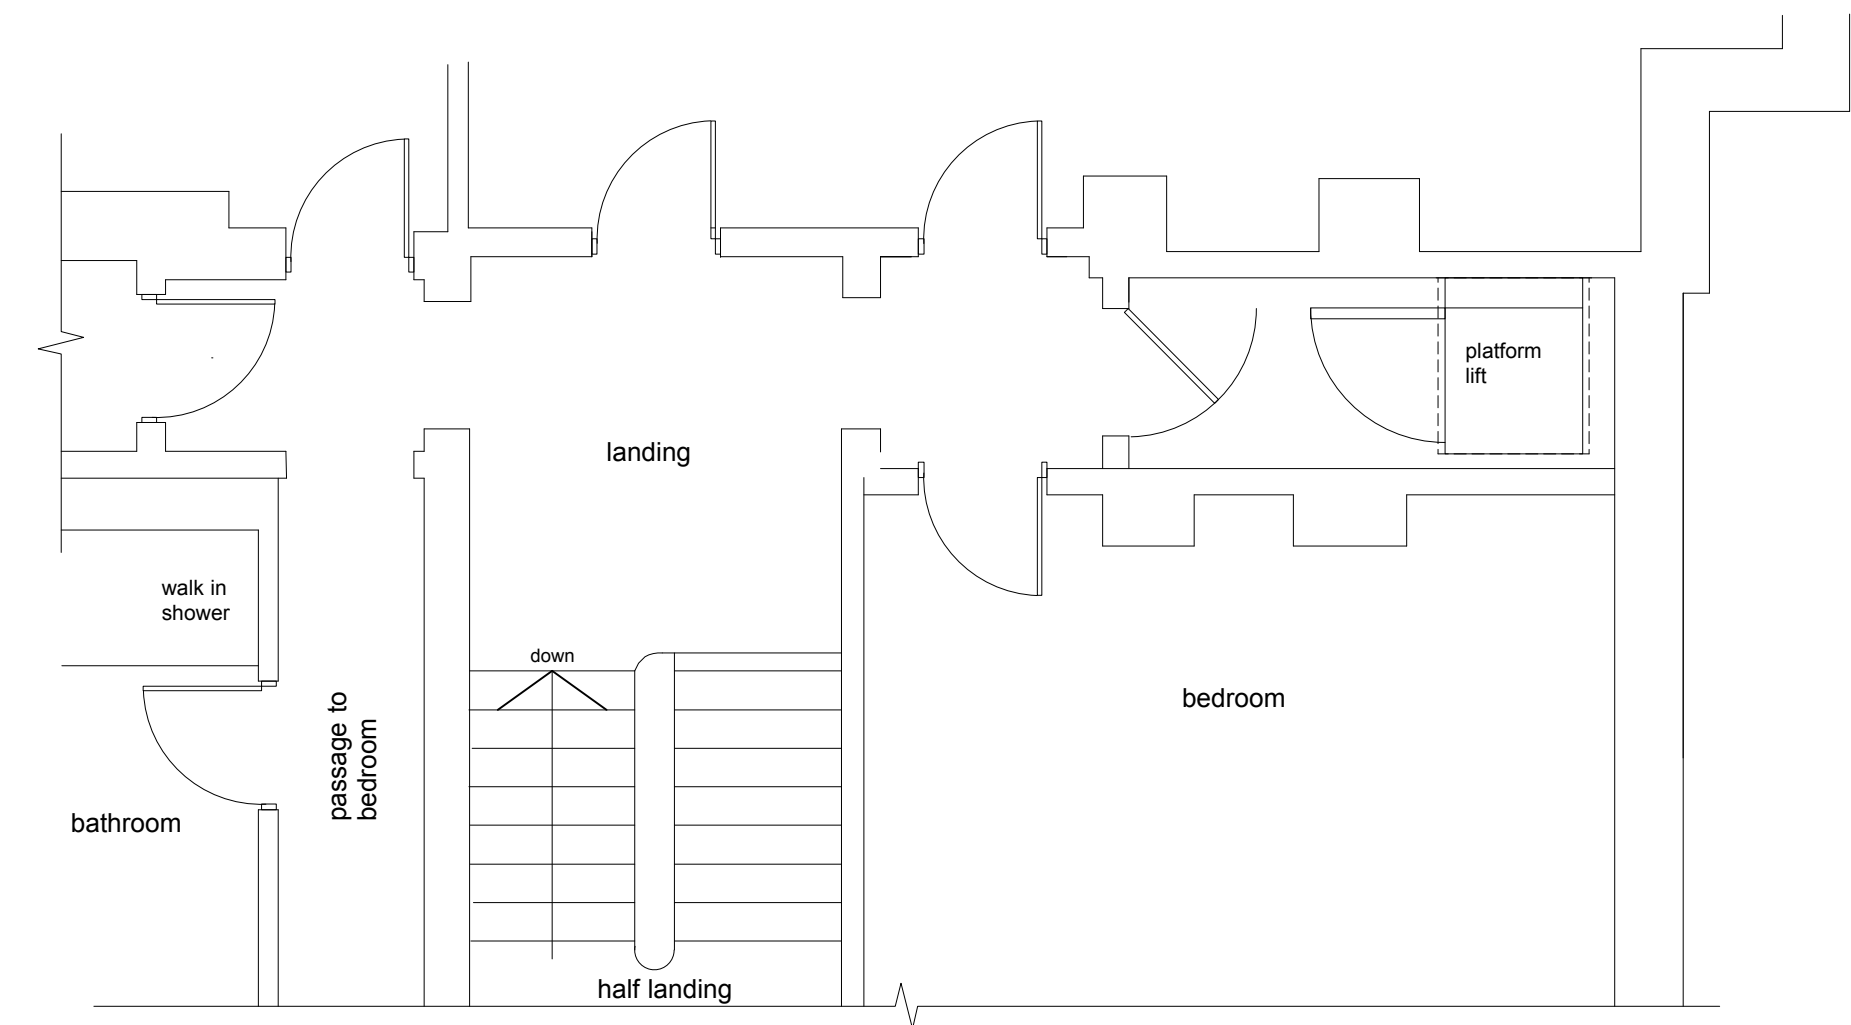
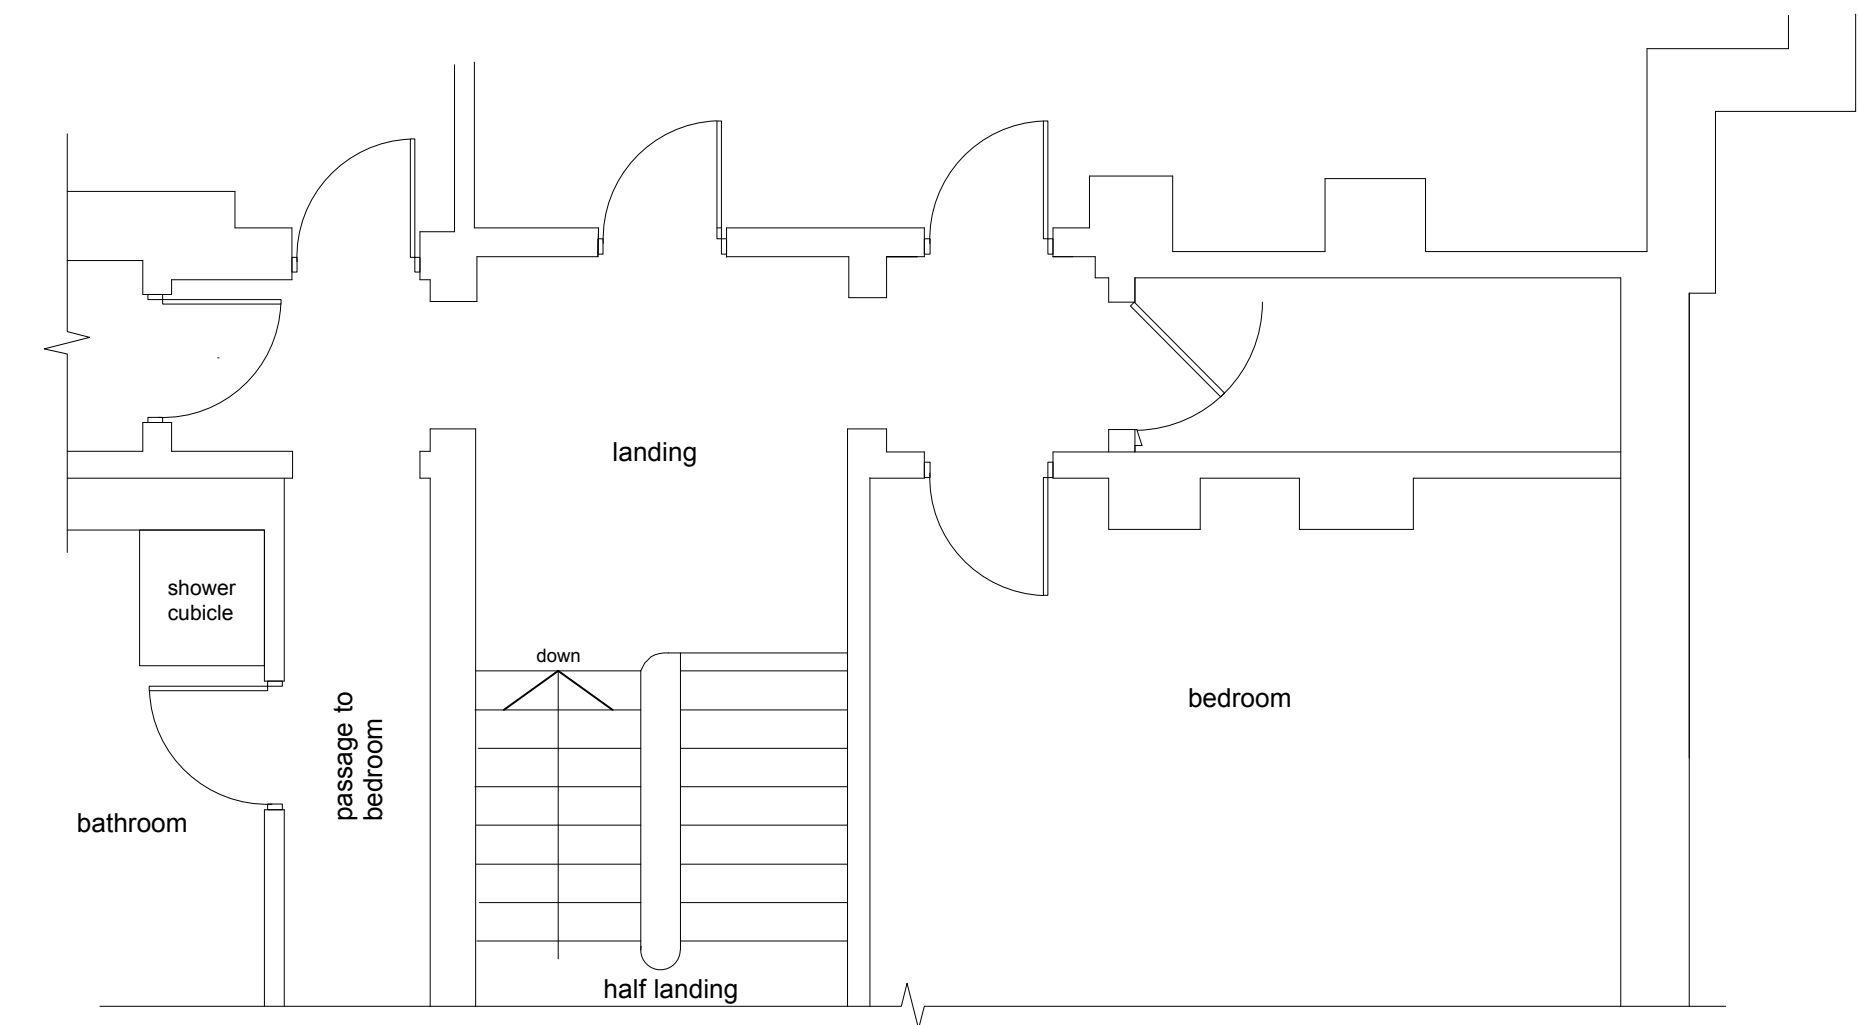
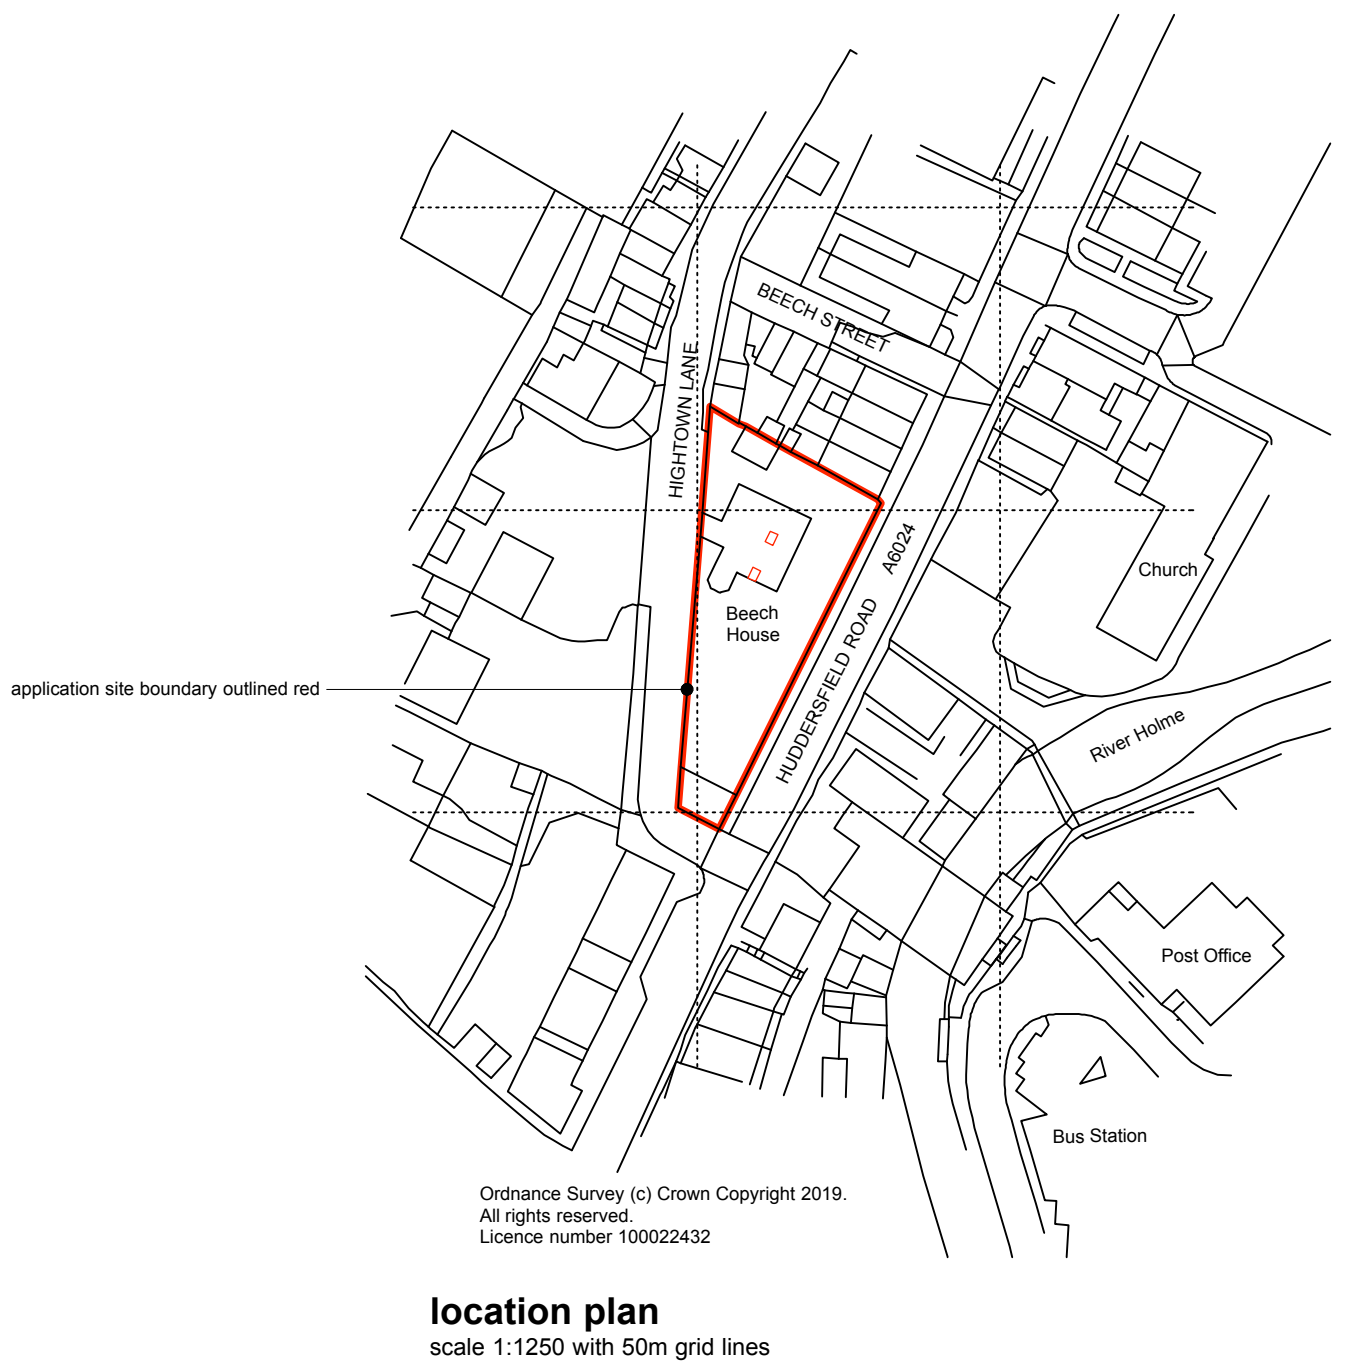
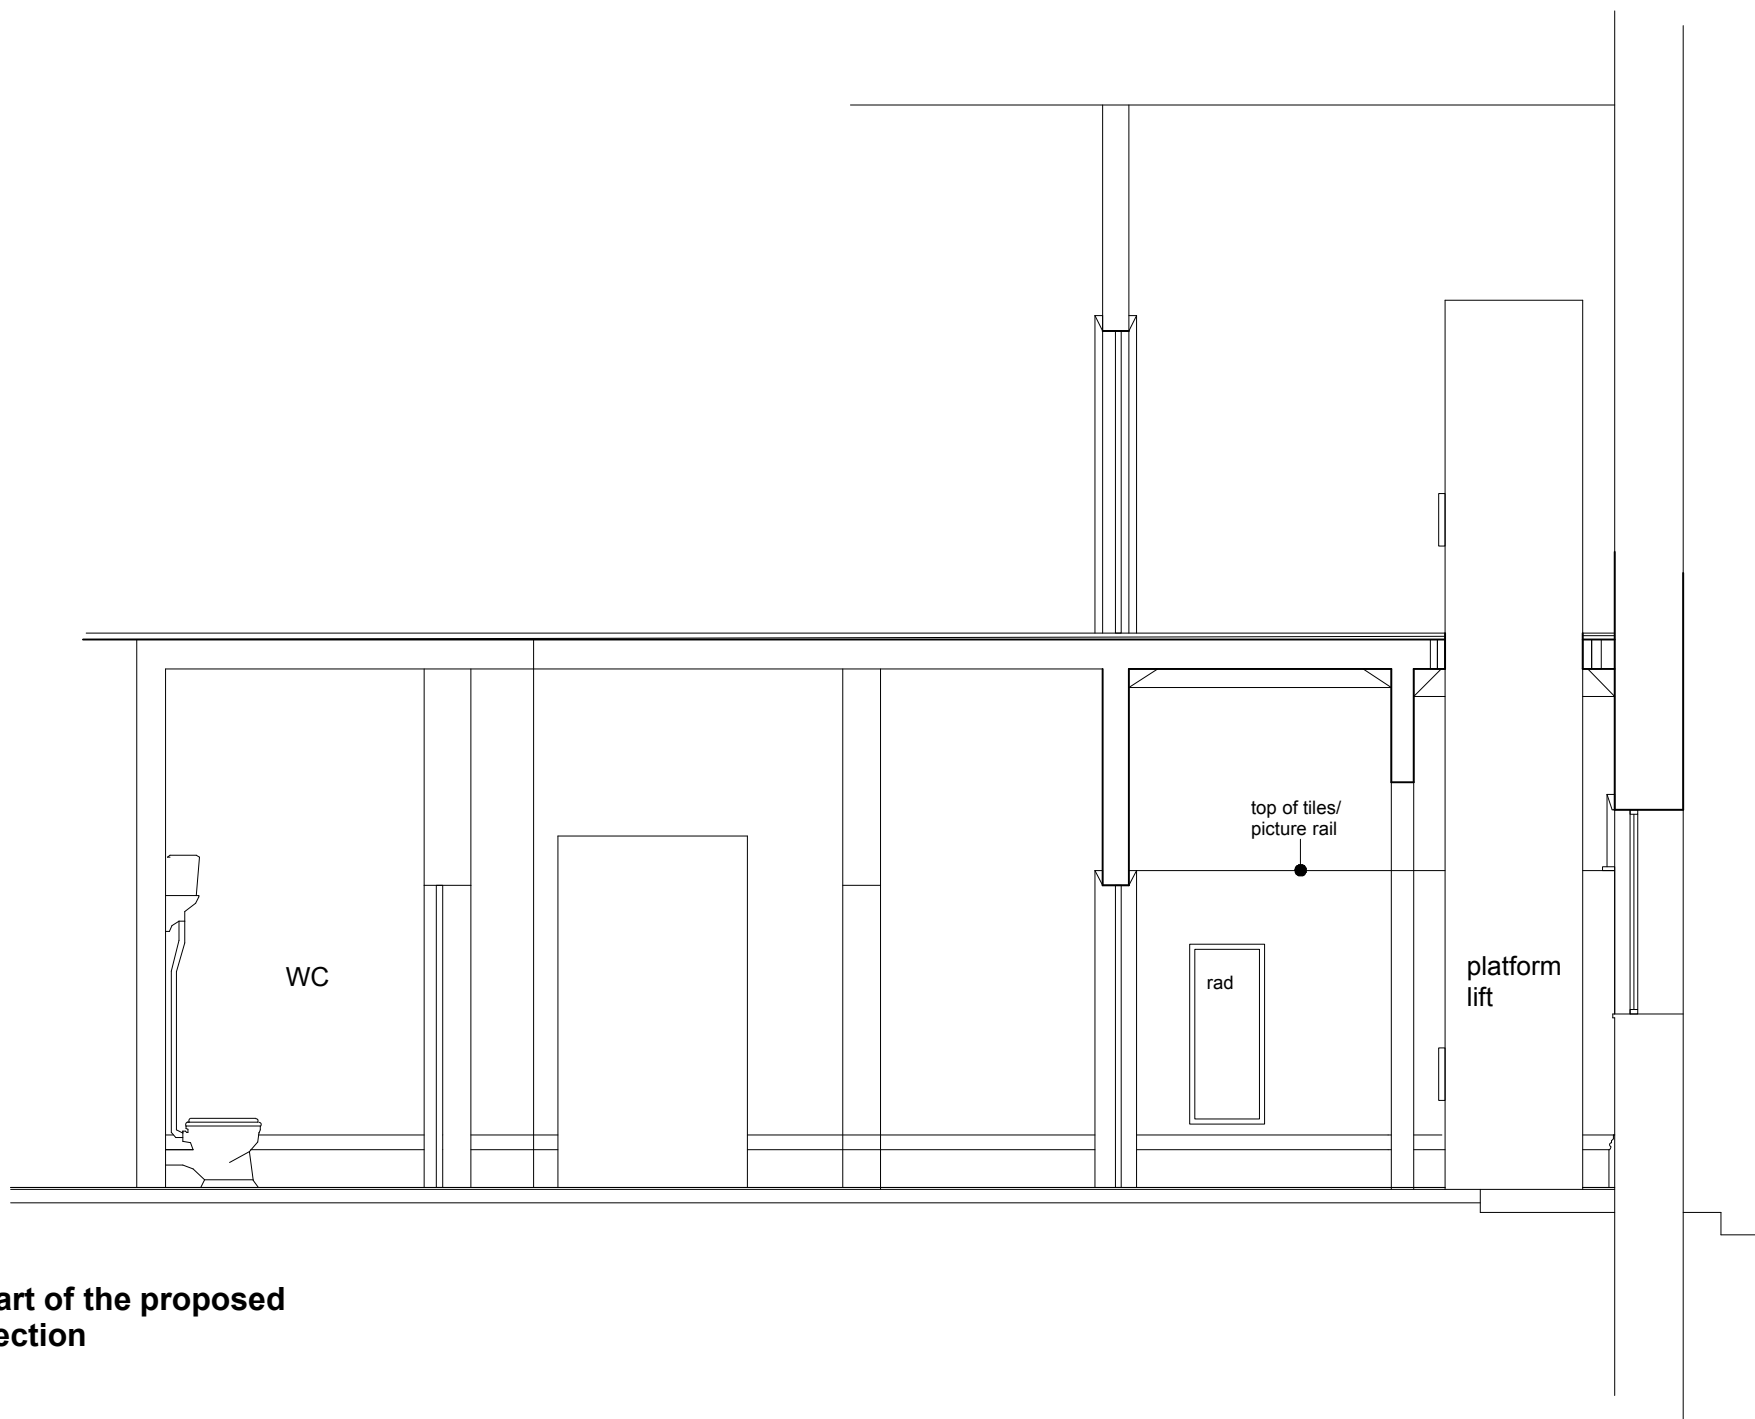


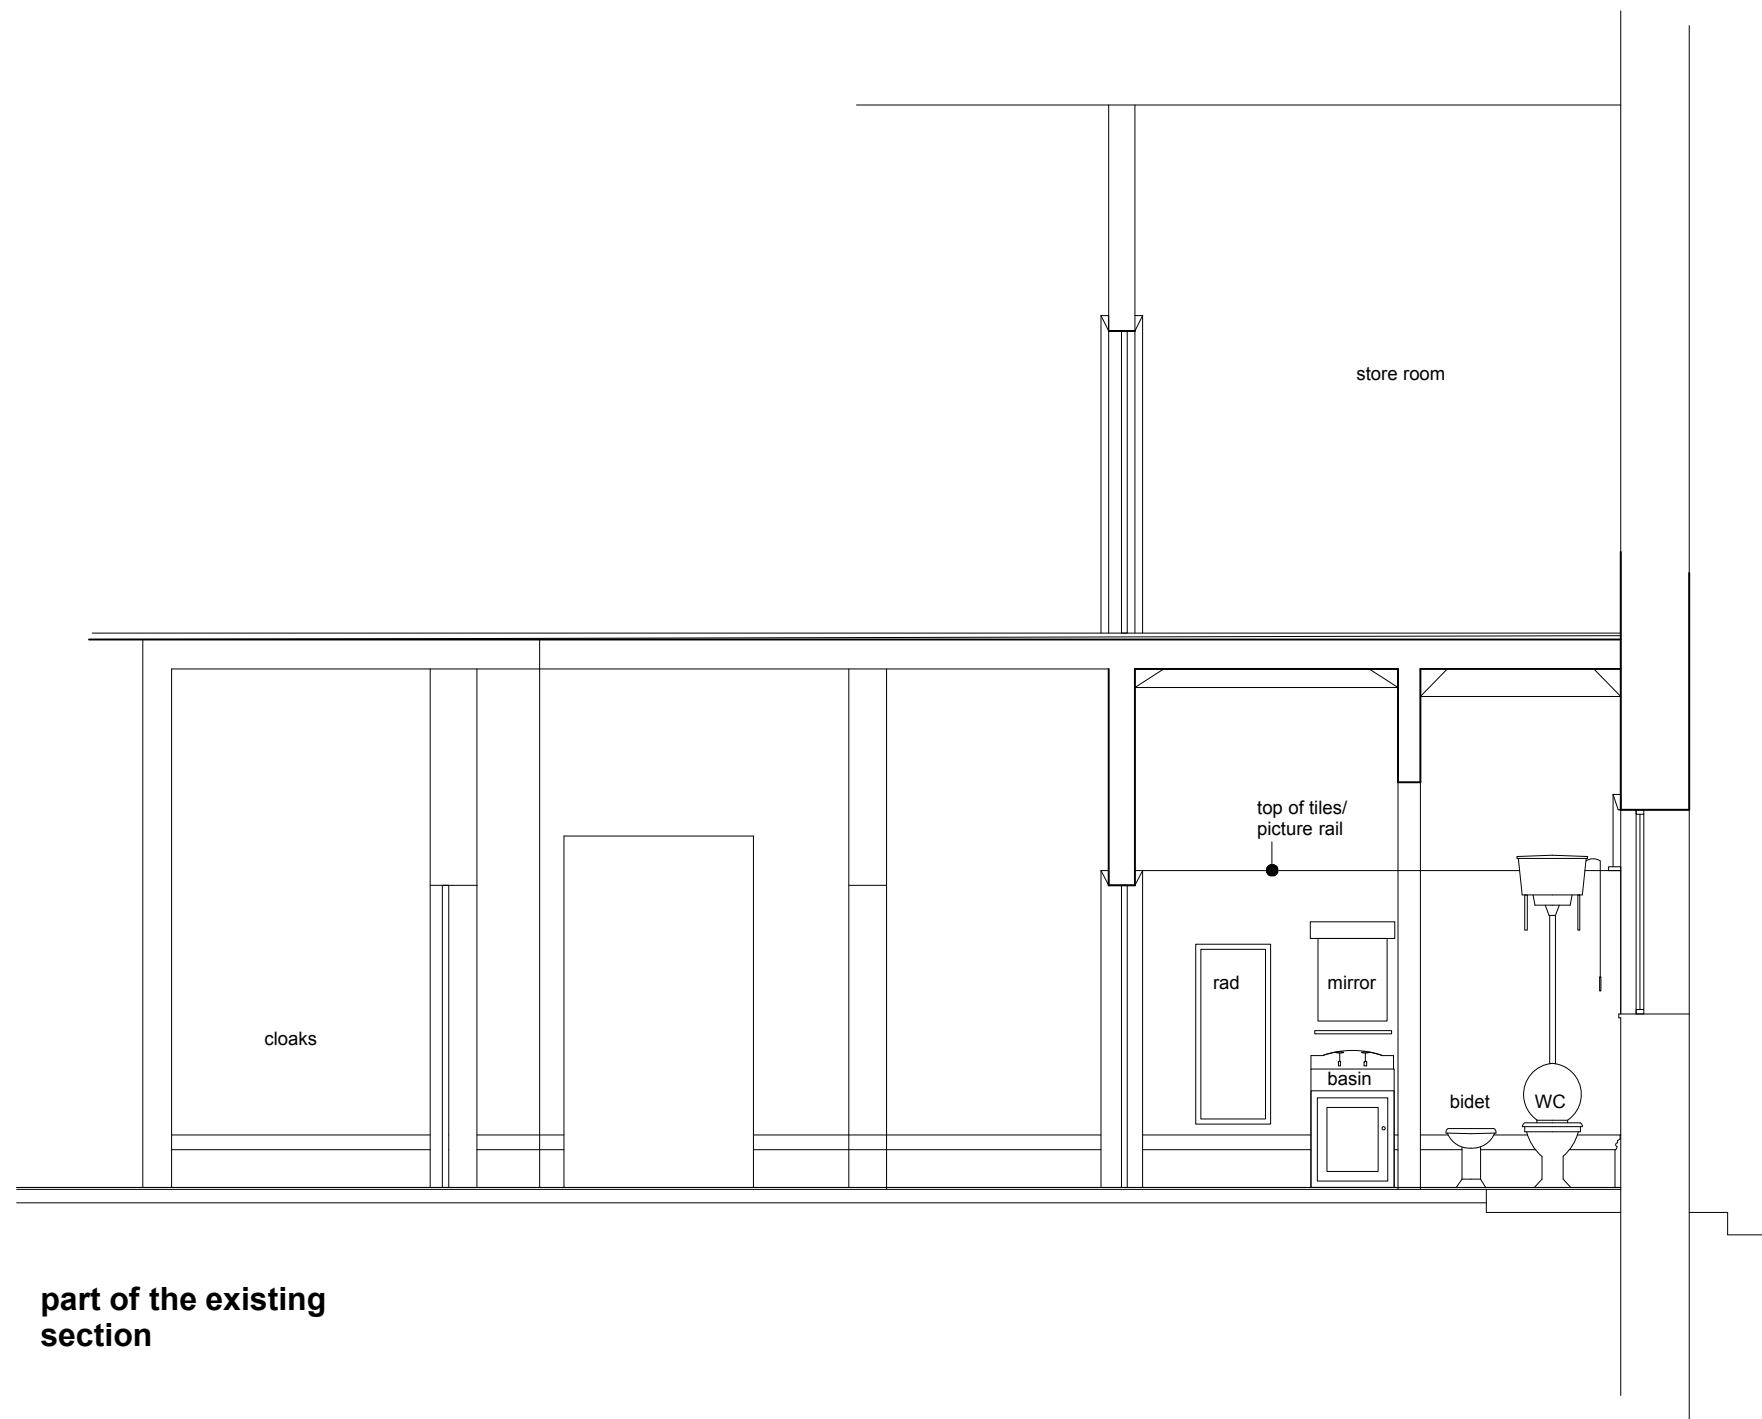

P02	Application site boundary added and amendment to note re sanitary fittings	20.05.19	RE	RE
P01	Drawing originated	16.04.19	SH	RE
rev.	description	date	drawn	approved

ADP

project **Internal alterations and installation of
platform lift**
at
**Beech House, Huddersfield Road,
Holmfirth HD9 3HX**
for
Dr S Finney

title **location, site and general arrangement plans**
number **19037D-01-P02**
scale **1:50**
size **A1**