




© Crown Copyright 2008. All rights reserved. Licence number 100008999

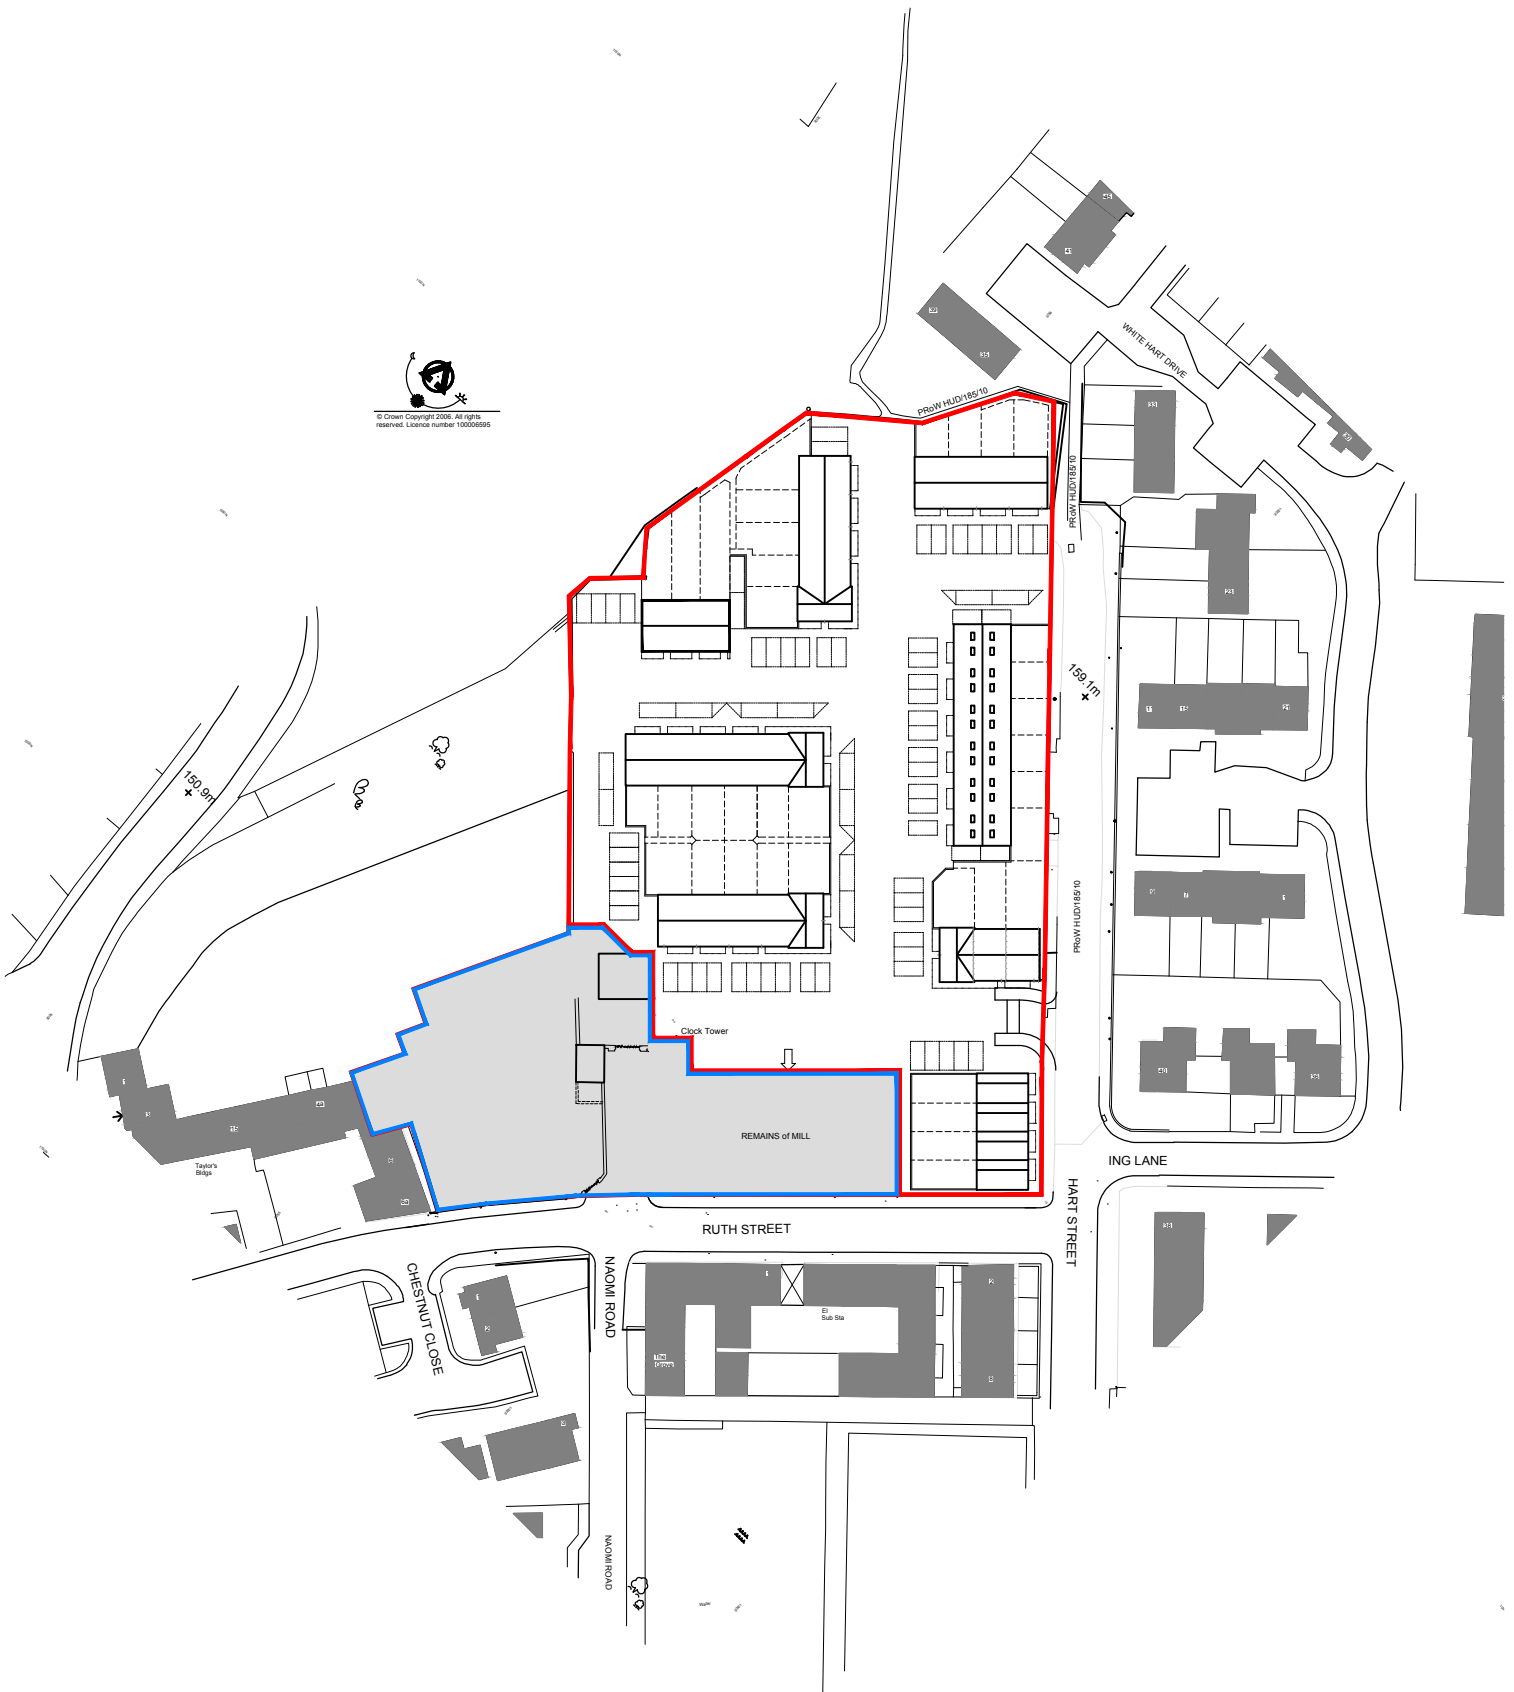

Title
Location Plan

Drawing No.
2968 / 2.240 / 1

Scale: **1:1250**

Date: **22.11.18**



BRITCH & ASSOCIATES
CHARTERED ARCHITECTS

31 The Crescent, Salford, Manchester M5 4PF
0161 736 1447 0161 745 7564
office@britch.co.uk