



PLOT 4 3B HOUSE

PLOTS 24-35 1B/2B APARTS


PLOT 38 3B HOUSE



PLOTS 10-12 2B HOUSE

PLOT 9 3B HOUSE


PLOTS 1-4 3B HOUSE

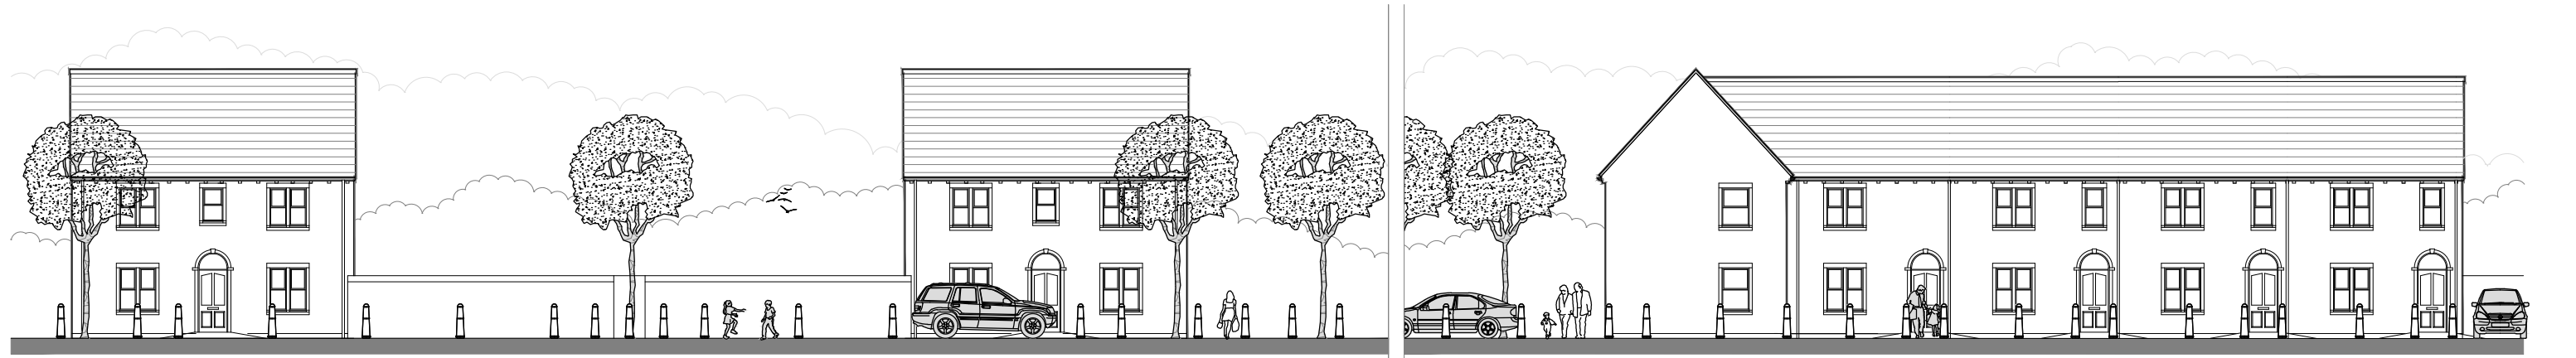

PLOT 19 3B HOUSE

PLOT 18 3B HOUSE

PLOTS 5-9 3B HOUSE

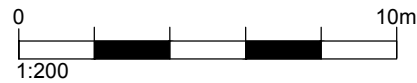

Title	Scale	Drwg.No.
Streetscape 1	1:200	2968 / 2.233
Date	Client	
20.11.18	Panorama Living	

Site  
 Newsome Mill  
 Newsome  
 Huddersfield



**BRITCH & ASSOCIATES**  
 CHARTERED ARCHITECTS

31 The Crescent, Salford, Manchester M5 4PF  
 0161 736 1447 0161 745 7564  
 office@britch.co.uk