


This drawing has been prepared specifically for the purpose of obtaining Planning and or Building Regulations Approval. Its suitability for other purposes without additional supplementary details and specifications cannot be guaranteed. Only figured dimensions are to be used and all stated dimensions are to be checked on site with any discrepancies being reported to Hobson Architectural. This drawing together with the design is the property & copyright of Hobson Architectural and must not be reproduced without prior permission.

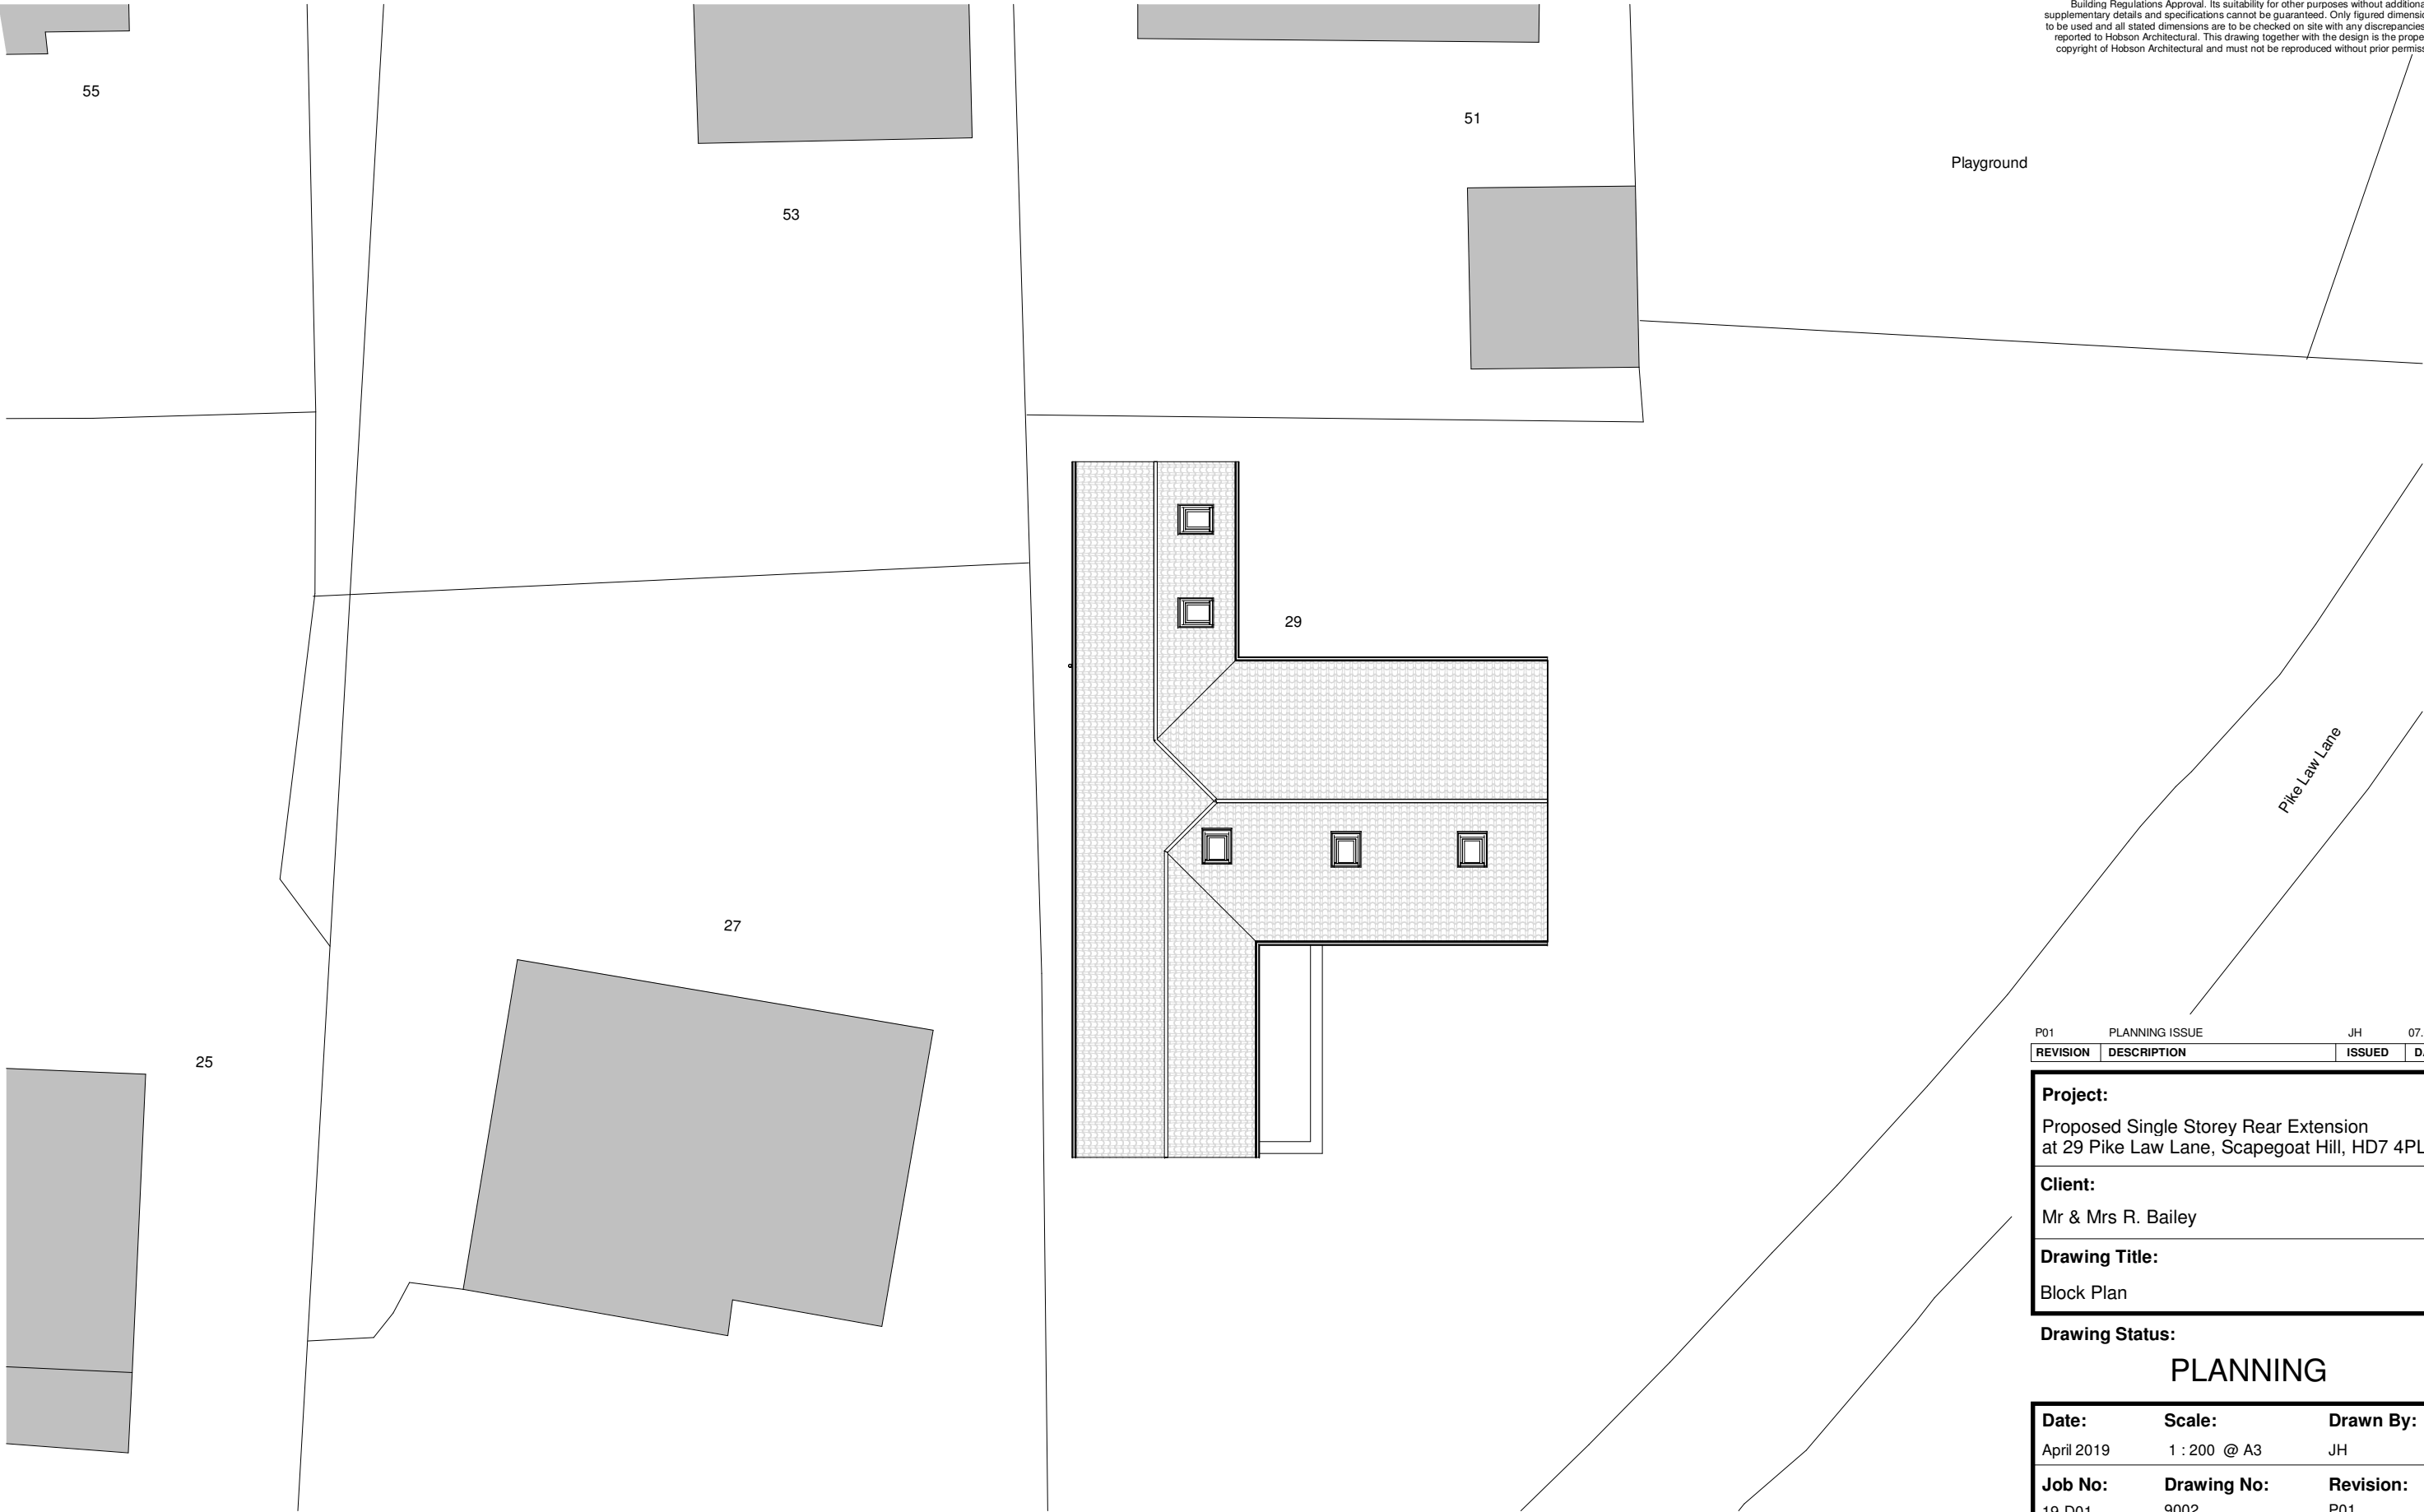

P01	PLANNING ISSUE	JH	07.04.19
REVISION	DESCRIPTION	ISSUED	DATE

Project:
Proposed Single Storey Rear Extension
at 29 Pike Law Lane, Scapegoat Hill, HD7 4PL

Client:
Mr & Mrs R. Bailey

Drawing Title:
Block Plan

Drawing Status:
PLANNING

Date: April 2019	Scale: 1 : 200 @ A3	Drawn By: JH
Job No: 19-D01	Drawing No: 9002	Revision: P01



1 Block Plan
1 : 200

