


Barnsley Road, **DENBY DALE**

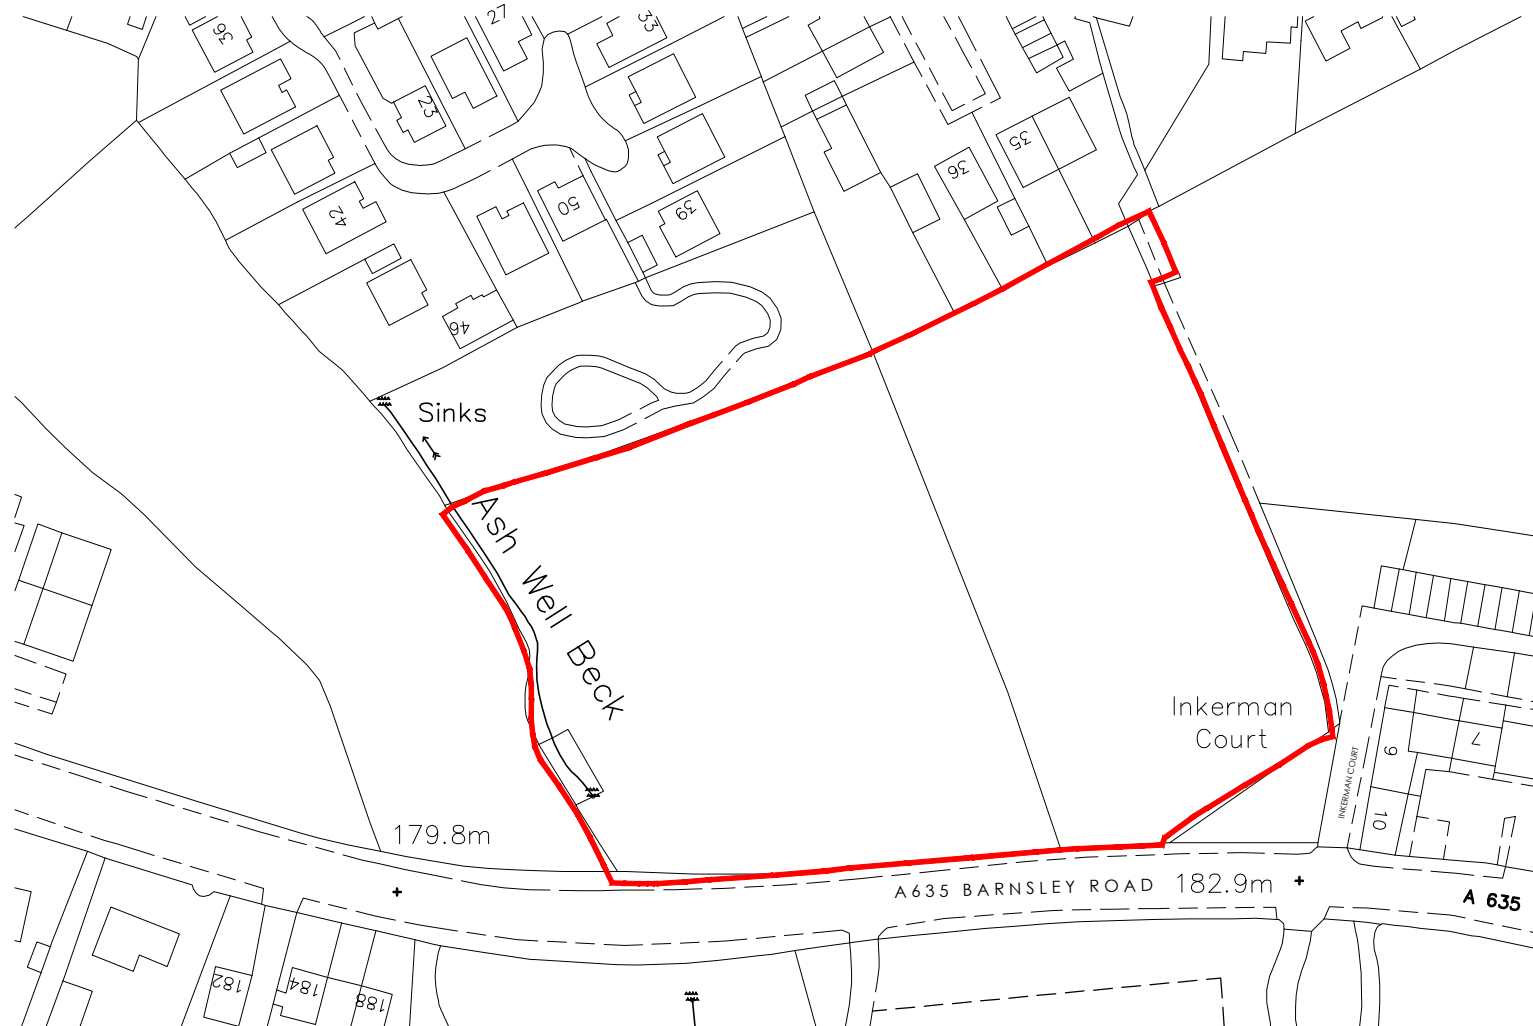

Location Plan - Scale 1:1250@A4

ISSUE FOR PLANNING

NOTES:



YORKSHIRE
COUNTRY PROPERTIES

Rev	Description	Date
-	-	-/-/-

PARKER PEEL
ARCHITECTURAL

• jp@parkerpeel.co.uk • www.parkerpeel.co.uk 101924 921 860

Client
YORKSHIRE COUNTRY PROPERTIES

Project
PROPOSED RESIDENTIAL DEVELOPMENT AT
BARNSELY ROAD,
DENBY DALE

Title
LOCATION PLAN

Draw No.	Rev.	Scale	Drawn	Checked	Date
1903-SI-03	-	1:1250@A4	SC	-	05/19