



OFFICE:
DPA Planning Ltd
74 Church End
Cawood
North Yorkshire
YO8 3SN

Tel: + 44 1757 242 748
Mob: + 44 7799 095 613

S.dewar@dpaplanning.co.uk

SITE ADDRESS:
Land adjacent to A62
Huddersfield

Notes

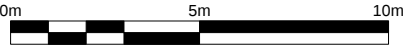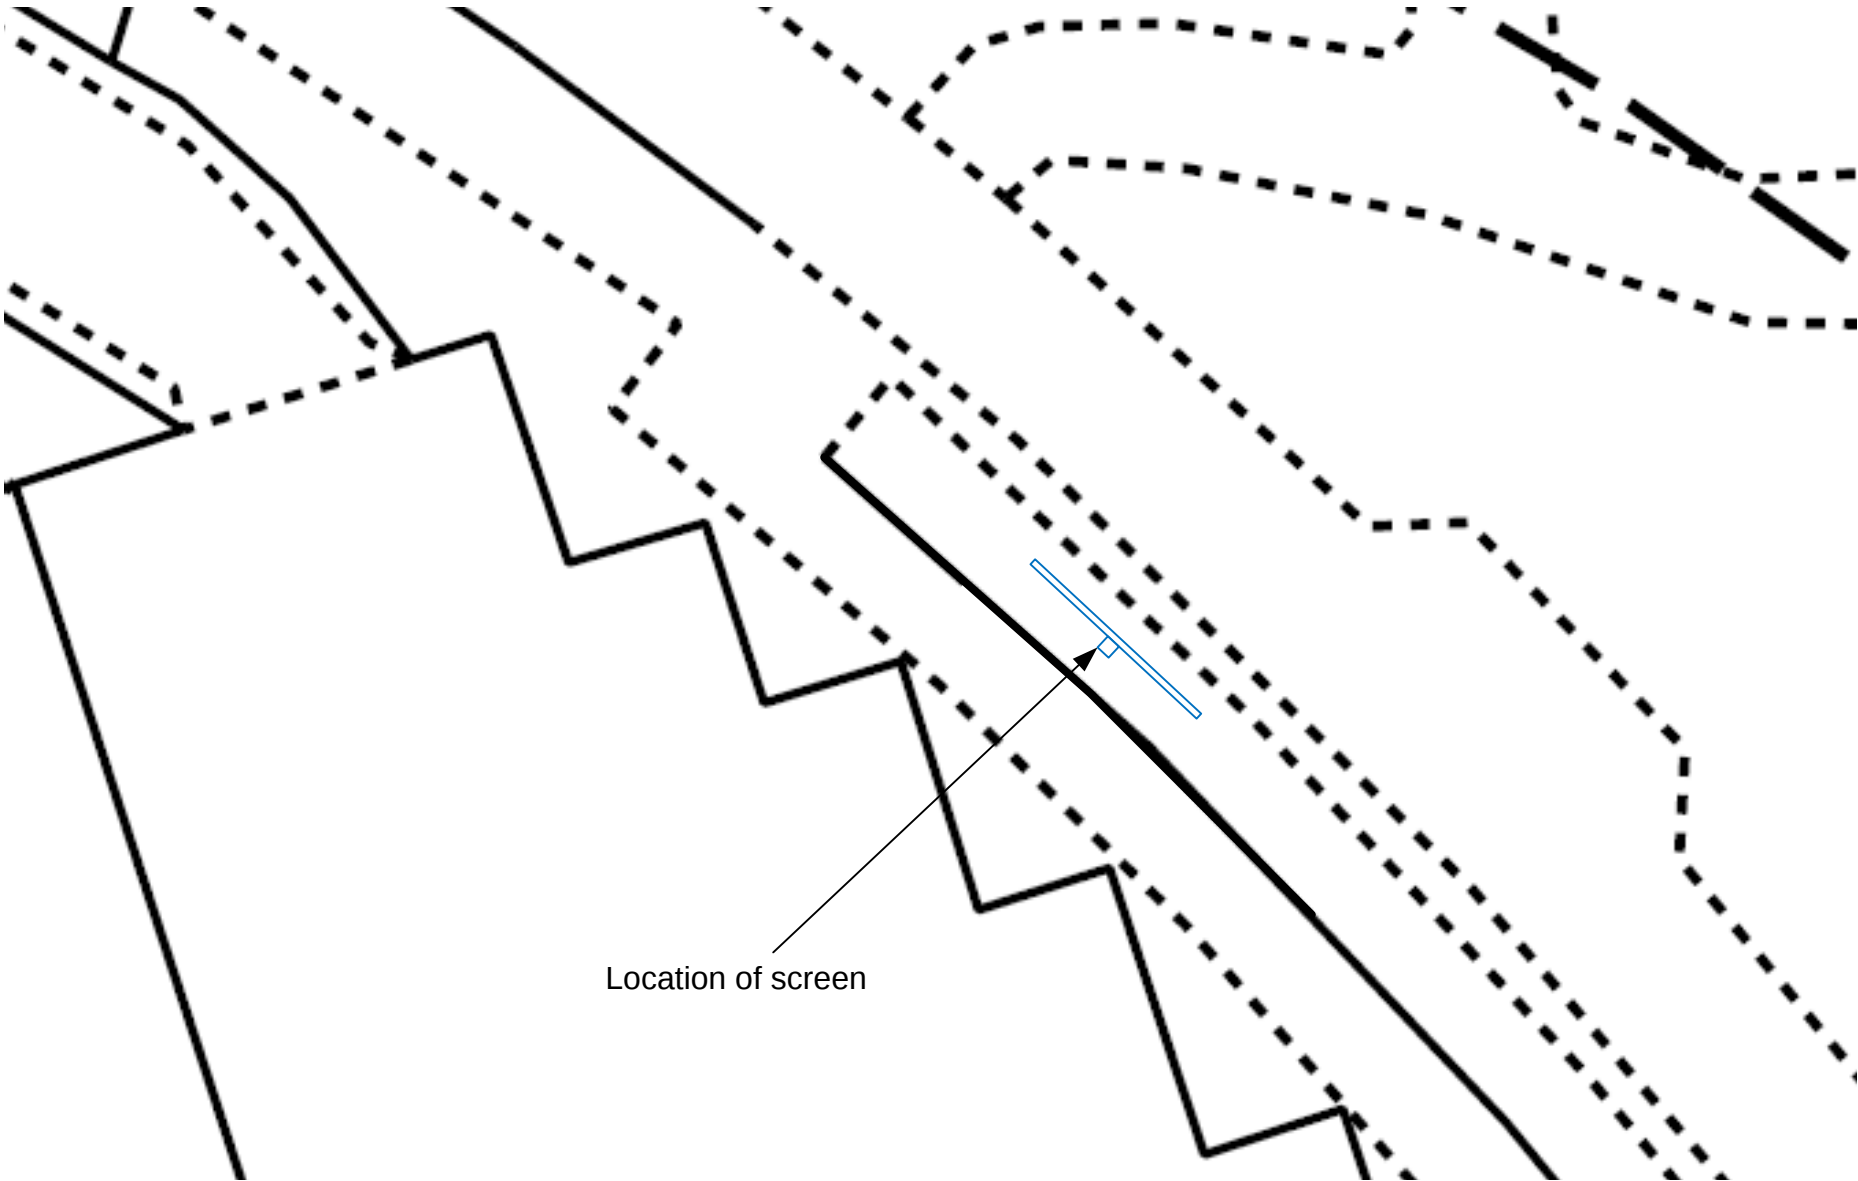

Date	By	Paper	Scale	Dwg no.	Rev
18/07/2019	SD	A3	1:200	BEE002	A

Proposed site layout plan