

SITE LOCATION



Reproduced by permission of Ordnance Survey on behalf of the
Controller of Her Majesty's Stationery Office
All rights reserved. © Crown Copyright licence no. 100022432




SITE AREA PLAN
SCALE 1:50,000



SITE PHOTOGRAPH



SITE LOCATION

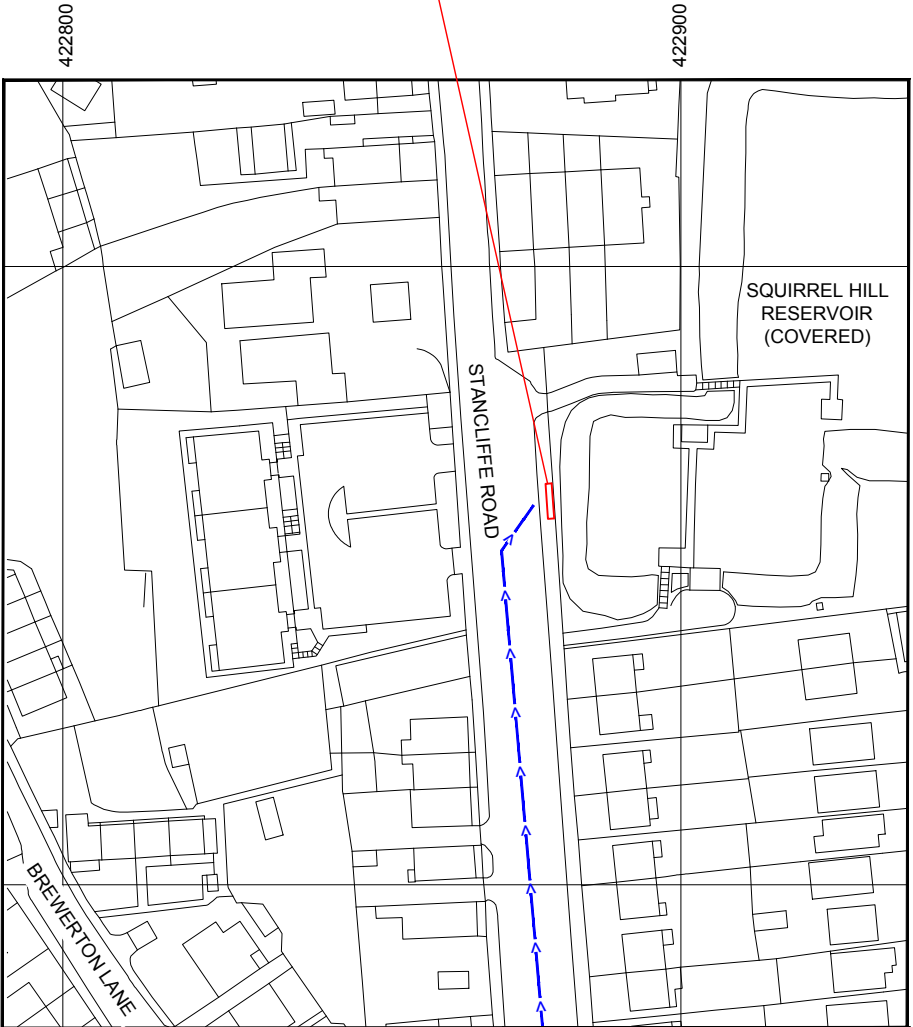

Reproduced by permission of Ordnance Survey on behalf
of the Controller of Her Majesty's Stationery Office All
rights reserved. © Crown Copyright licence no. 100022432



SITE LOCATION PLAN
SCALE 1:1250



GOOGLE MAPS QR CODE

GOOGLE MAPS -<https://goo.gl/maps/SwTJiow9dKo6T7z97>
GOOGLE STREETVIEW -<https://goo.gl/maps/cEJChWipDCg5PRXg8>


NOTES:

1. ALL DIMENSIONS IN MM UNLESS OTHERWISE NOTED.

DIRECTIONS TO SITE:

Take Wakefield Rd/A644 and A62 to Norrithorpe Ln in Liversedge. Head southwest on M62. At junction 25, take the A644 exit to Brighouse/Huddersfield/A62. At the roundabout, take the 1st exit onto Wakefield Rd/A644. Keep left to stay on Leeds Rd/A62. Continue on Norrithorpe Ln to Heckmondwike. Turn right onto Walkley Ln/B6117. Continue on Moor End Lane. Drive to Staincliffe Rd. Turn left onto Moor End Lane. Turn right onto Staincliffe Road. Destination will be on the left

SITE PROVIDER'S
PROPERTY BOUNDARY:

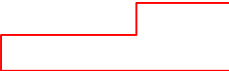

ACCESS ROUTE TO SITE:



LEASE ACCESS ROUTE:



Master:	MBNL / EE / H3G:	Project:	Purpose of Issue:	Issue:
M002	MBNL	T&A	Approval	B
Date:	28/05/2019	Revision / Upgrade Description:		
Drawn:	SK	Template update		
Checked:	BCL			
Approved:	CJ			
Master:	MBNL / EE / H3G:	Project:	Purpose of Issue:	Issue:
M001	MBNL	T&A	Approval	A
Date:	09/04/2019	Revision / Upgrade Description:		
Drawn:	SK	First Issue		
Checked:	BCL			
Approved:	CJ			



Hutchison 3G UK Limited
Star House, 20 Grenfell Road
Maidenhead, SL6 1EH
Tel: 01628 765 000
Fax: 01628 765 001

H3G Base Station Information line:
0845 8043000
Available 8am-8pm Monday to Friday



Hatfield Business Park
Hatfield
Hertfordshire
AL10 9BW
Tel: 01707 315000
Fax: 01707 319001



Mobile Broadband Network Limited
Sixth Floor, Thames Tower, Station Road, Reading, RG1 1LX

Design Consultant:

blue clarity
design services Ltd.

Head Office:
The Belfry, 54A Main Street,
Newcastle, BT33 0AE

Tel: +44 (0) 28 4372 3162
Email: info@blueclarity.co.uk

Principal Contractor:



UK Office:
Unit 5, Denbigh Hall Industrial Estate,
Bletchley, Milton Keynes MK3 7QT

Tel: +44 (0)1908 377 766
Email: info@kti.ie

Site Name:

STAINCLIFFE ROAD DNS 2

Site ID:

1444265

Address:

STAINCLIFFE ROAD DNS 2,
STAINCLIFFE ROAD,
DEWSBURY WST YORKSHIRE
WF13 4RA

Title:

002 SITE LOCATION PLAN

Project:

T&A

Purpose of Issue:

GENERAL ARRANGEMENT

EE Cell ID:

74773

MBNL Cell ID:

KKS200

3UK Cell ID:

WF0304

Master Drawing No:

1444265_KKS200_74773_WF0304_M002

Issue:

B