


100mm
50mm
10mm

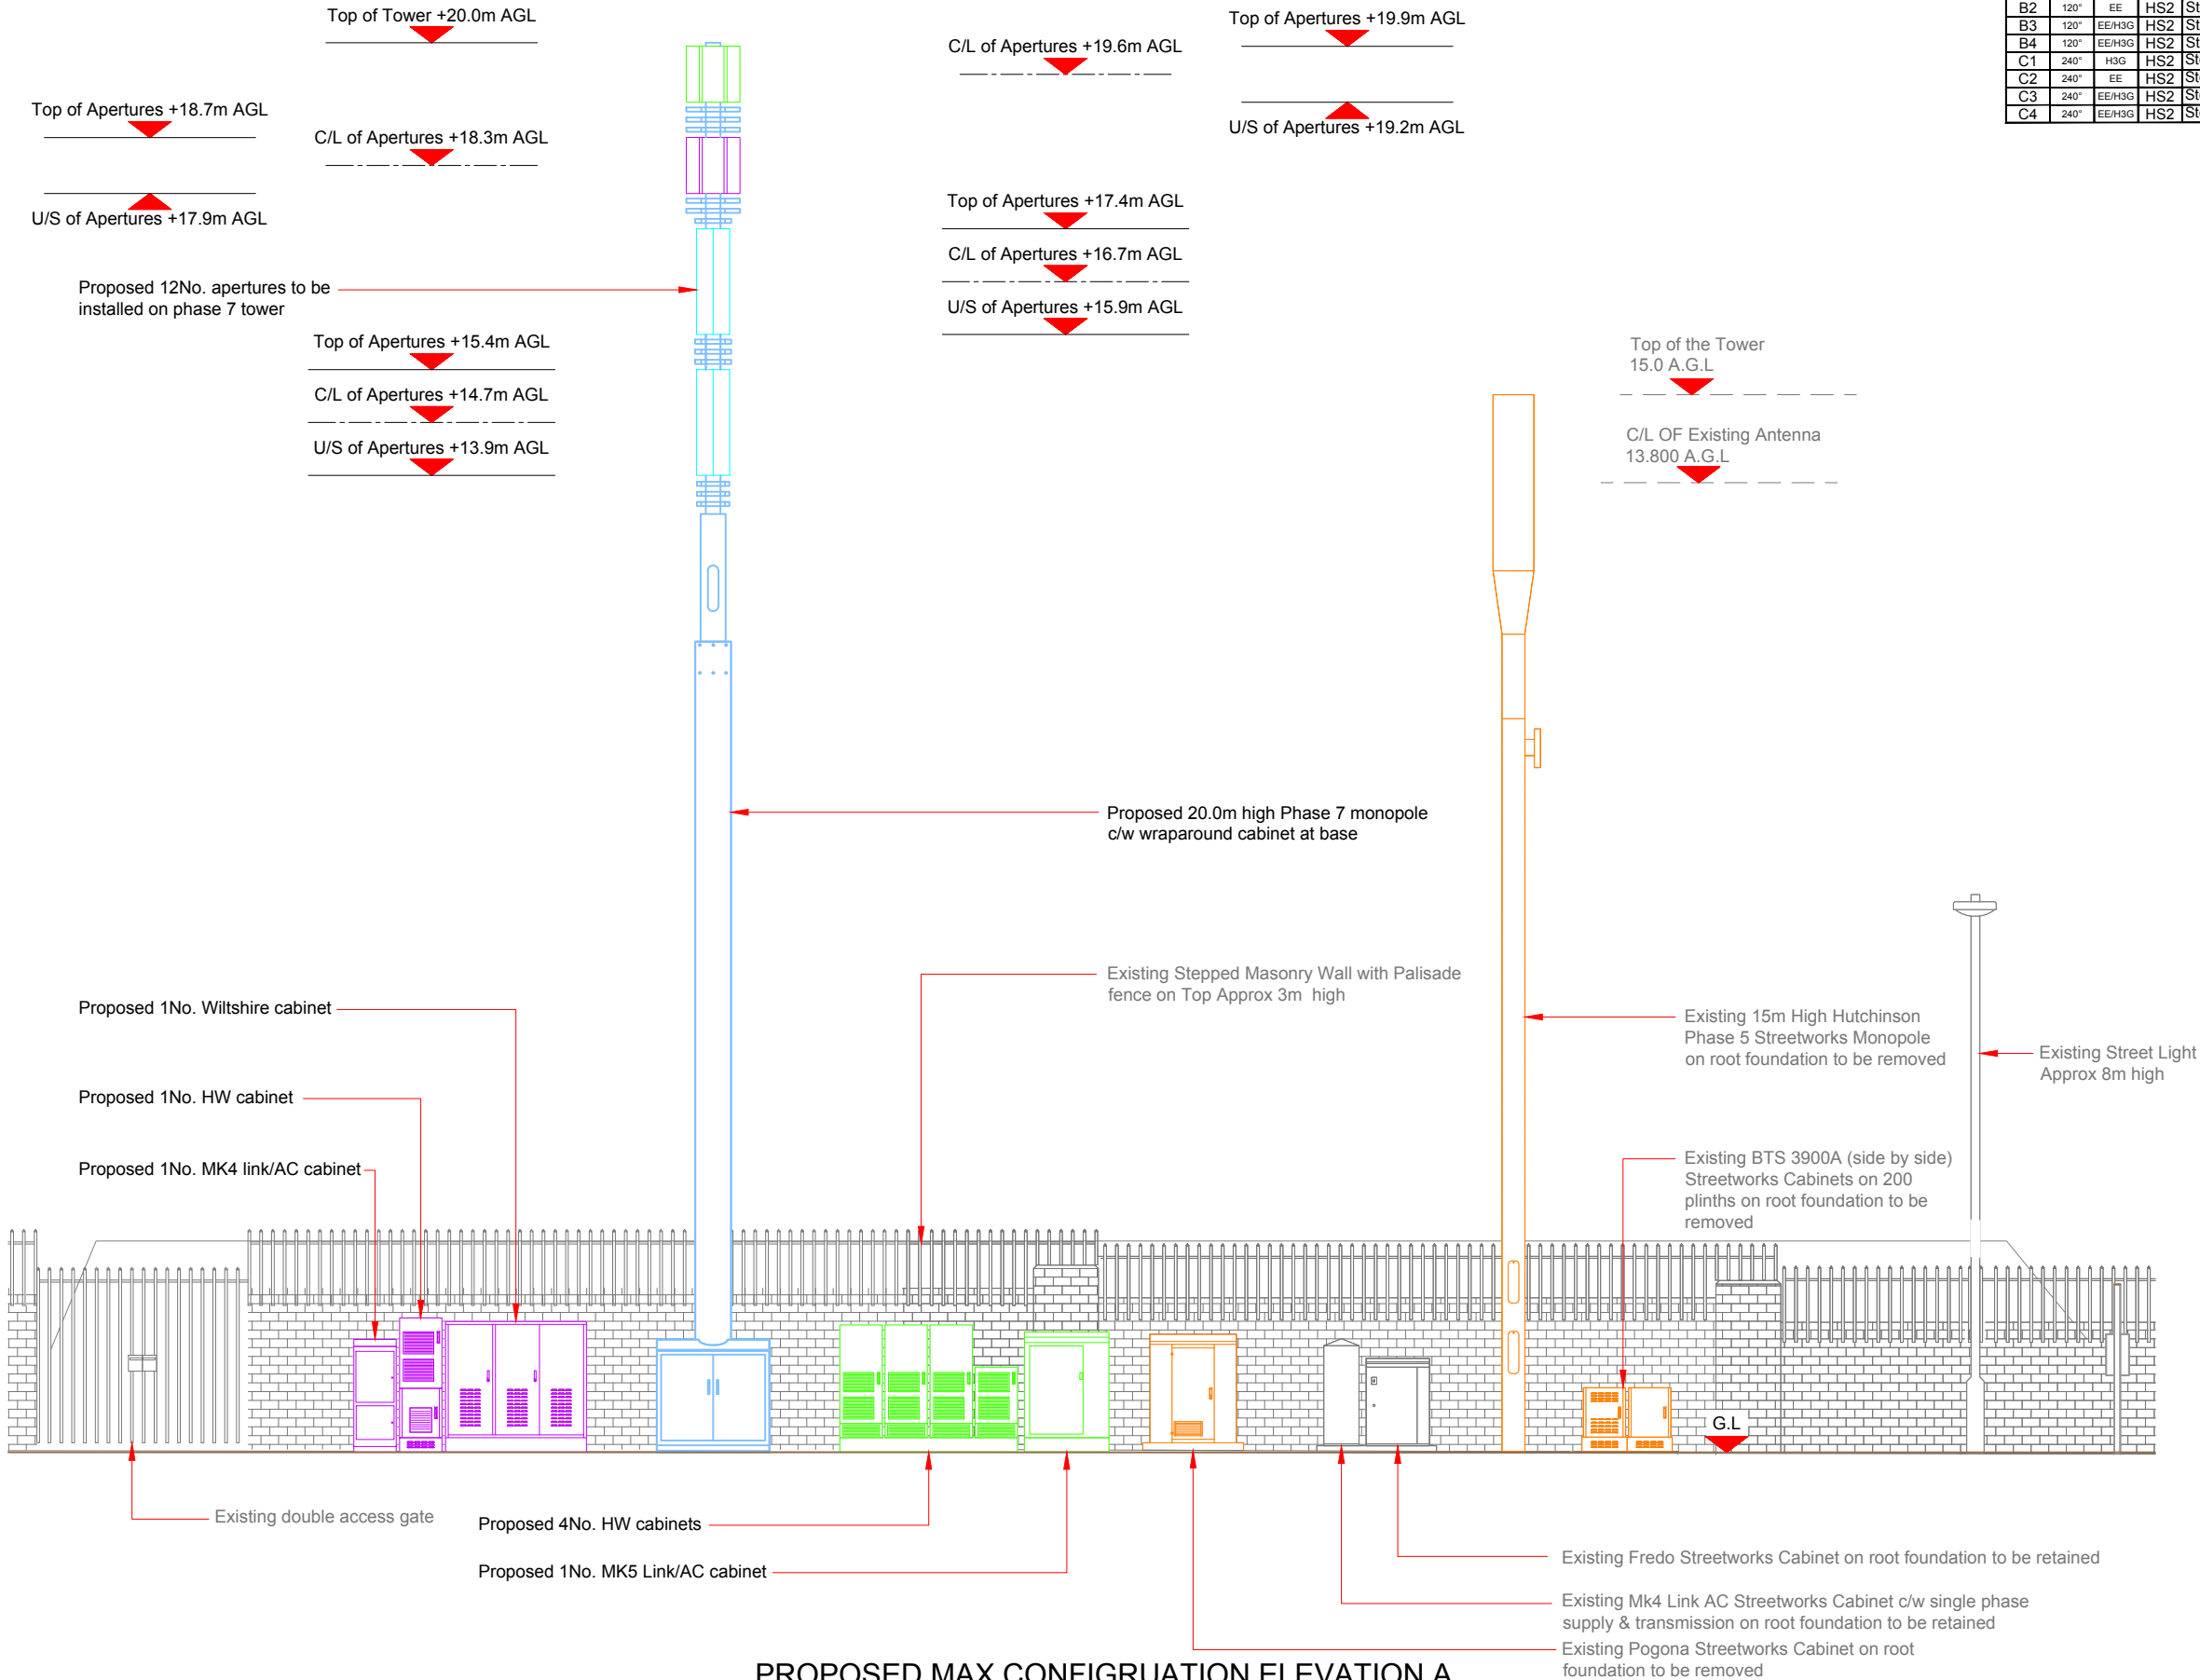

Aperture ID	Proposed AC/GG Bearing	Operator Shared/EE/H3G	Solution	Step Down
A1	0°	H3G	HS2	Step2
A2	0°	EE	HS2	Step2
A3	0°	EE/H3G	HS2	Step2
A4	0°	EE/H3G	HS2	Step2
B1	120°	H3G	HS2	Step1
B2	120°	EE	HS2	Step1
B3	120°	EE/H3G	HS2	Step1
B4	120°	EE/H3G	HS2	Step1
C1	240°	H3G	HS2	Step2
C2	240°	EE	HS2	Step2
C3	240°	EE/H3G	HS2	Step2
C4	240°	EE/H3G	HS2	Step2

NOTES:

1. ALL DIMENSIONS IN MM UNLESS OTHERWISE NOTED.

Master:	MBNL / EE / H3G:	Project:	Purpose of Issue:	Issue:
M002	MBNL	T&A	Approval	B
Date:	28/05/2019	Revision / Upgrade Description:		
Drawn:	SK	Template update		
Checked:	BCL			
Approved:	CJ			
Master:	MBNL / EE / H3G:	Project:	Purpose of Issue:	Issue:
M001	MBNL	T&A	Approval	A
Date:	09/04/2019	Revision / Upgrade Description:		
Drawn:	SK	First Issue		
Checked:	BCL			
Approved:	CJ			



Hutchison 3G UK Limited
Star House, 20 Grenfell Road
Maidenhead, SL6 1EH
Tel: 01628 769 000
Fax: 01628 769 001



Hatfield Business Park
Hatfield
Hertfordshire
AL10 9BW
Tel: 01707 315000
Fax: 01707 319001



Mobile Broadband Network Limited
Sixth Floor, Thames Tower, Station Road, Reading, RG1 1LX



Head Office:
The Belfry, 54A Main Street,
Newcastle, BT33 0AE
Tel: +44 (0) 28 4372 3162
Email: info@blueclarity.co.uk



UK Office:
Unit 5, Denbigh Hall Industrial Estate,
Bletchley, Milton Keynes MK3 7QT
Tel: +44 (0)1908 377 766
Email: info@kti.ie

Site Name:	STAINCLIFFE ROAD DNS 2		
Site ID:	1444265		
Address:	STAINCLIFFE ROAD DNS 2, STAINCLIFFE ROAD, DEWSBURY WST YORKSHIRE WF13 4RA		
Title:	265 PROPOSED MAX CONFIGURATION ELEVATION		
Project:	T&A		
Purpose of Issue:	GENERAL ARRANGEMENT		
EE Cell ID:	74773	MBNL Cell ID:	KKS200
3UK Cell ID:	WF0304		
Master Drawing No:	1444265_KKS200_74773_WF0304_M002		Issue: B

