
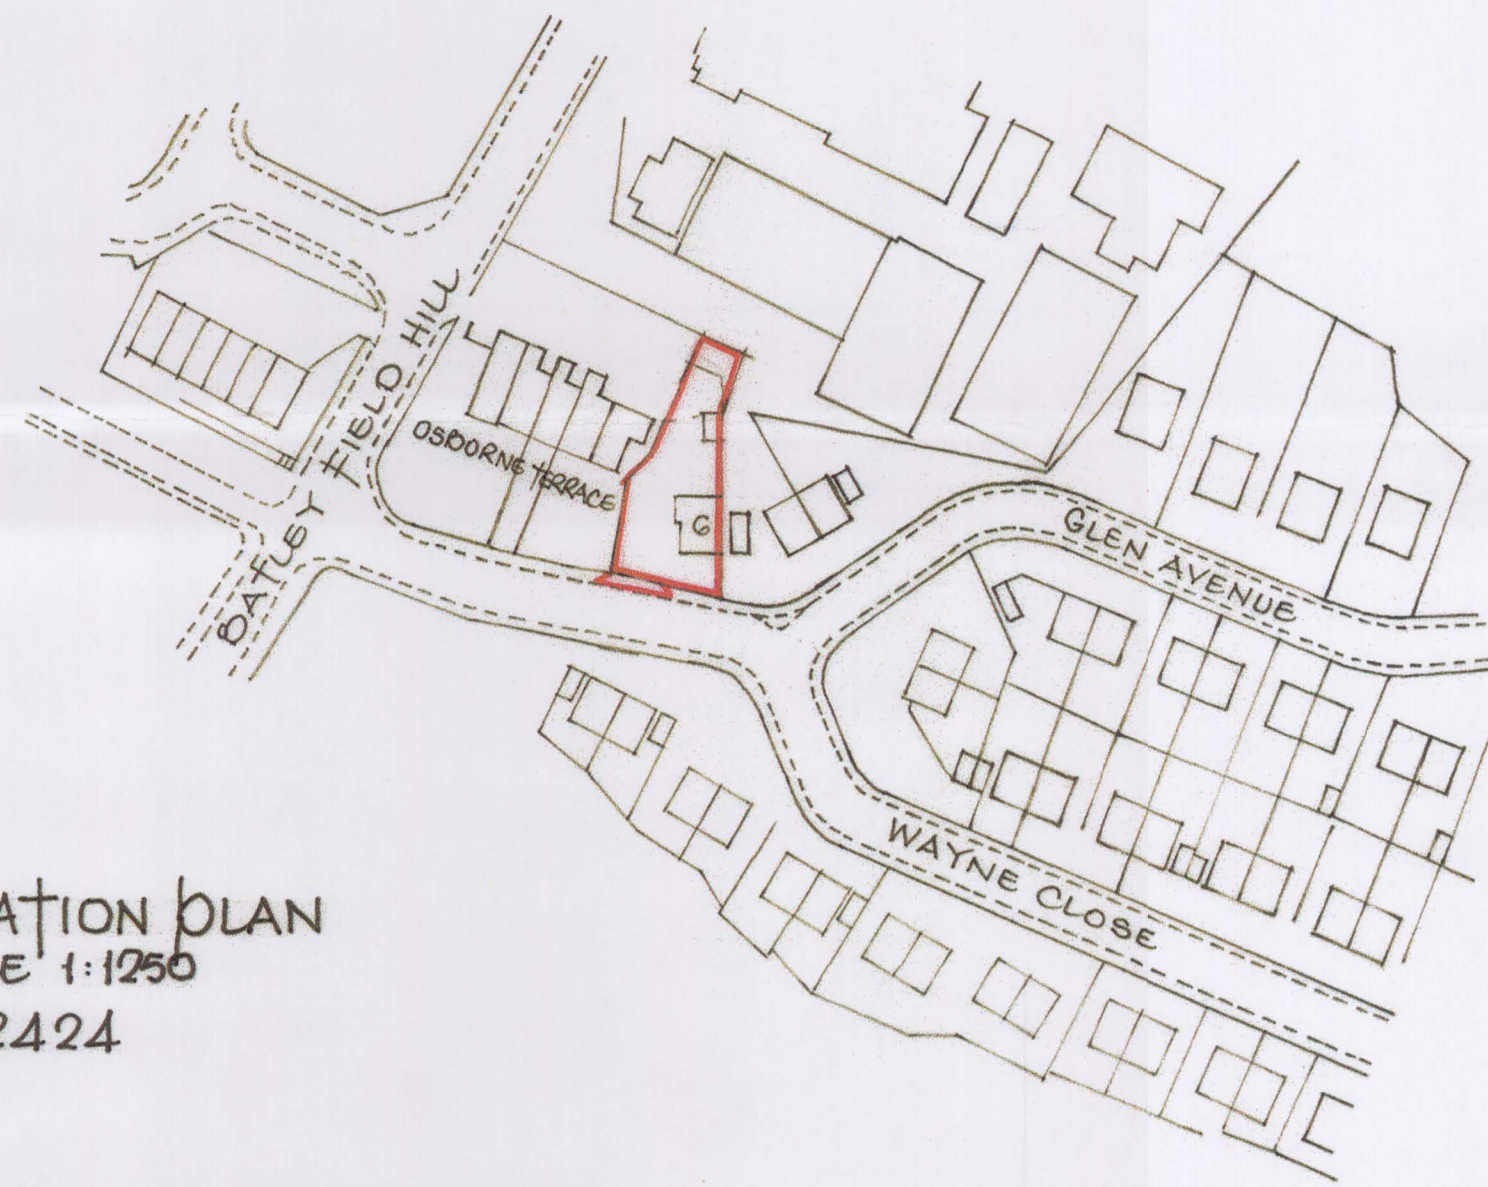


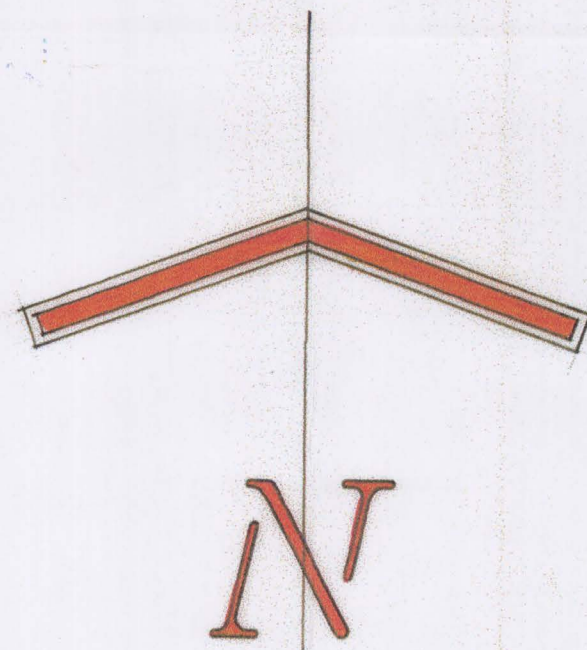


LOCATION PLAN
SCALE 1:1250
SE 2424

NEW DRIVE, MAXIMUM
GRADIENT 1 IN 8
SURFACED WITH TARMAC
OR BRICK PAVING

FORM NEW VEHICLE CROSSING
TO KMC HIGHWAYS SPECIFICATION

FATIMA HAFEJEE,
G, OSBORNE TERRACE,
BATLEY,
WF17 0LZ.

BLOCK PLAN
SCALE 1:100

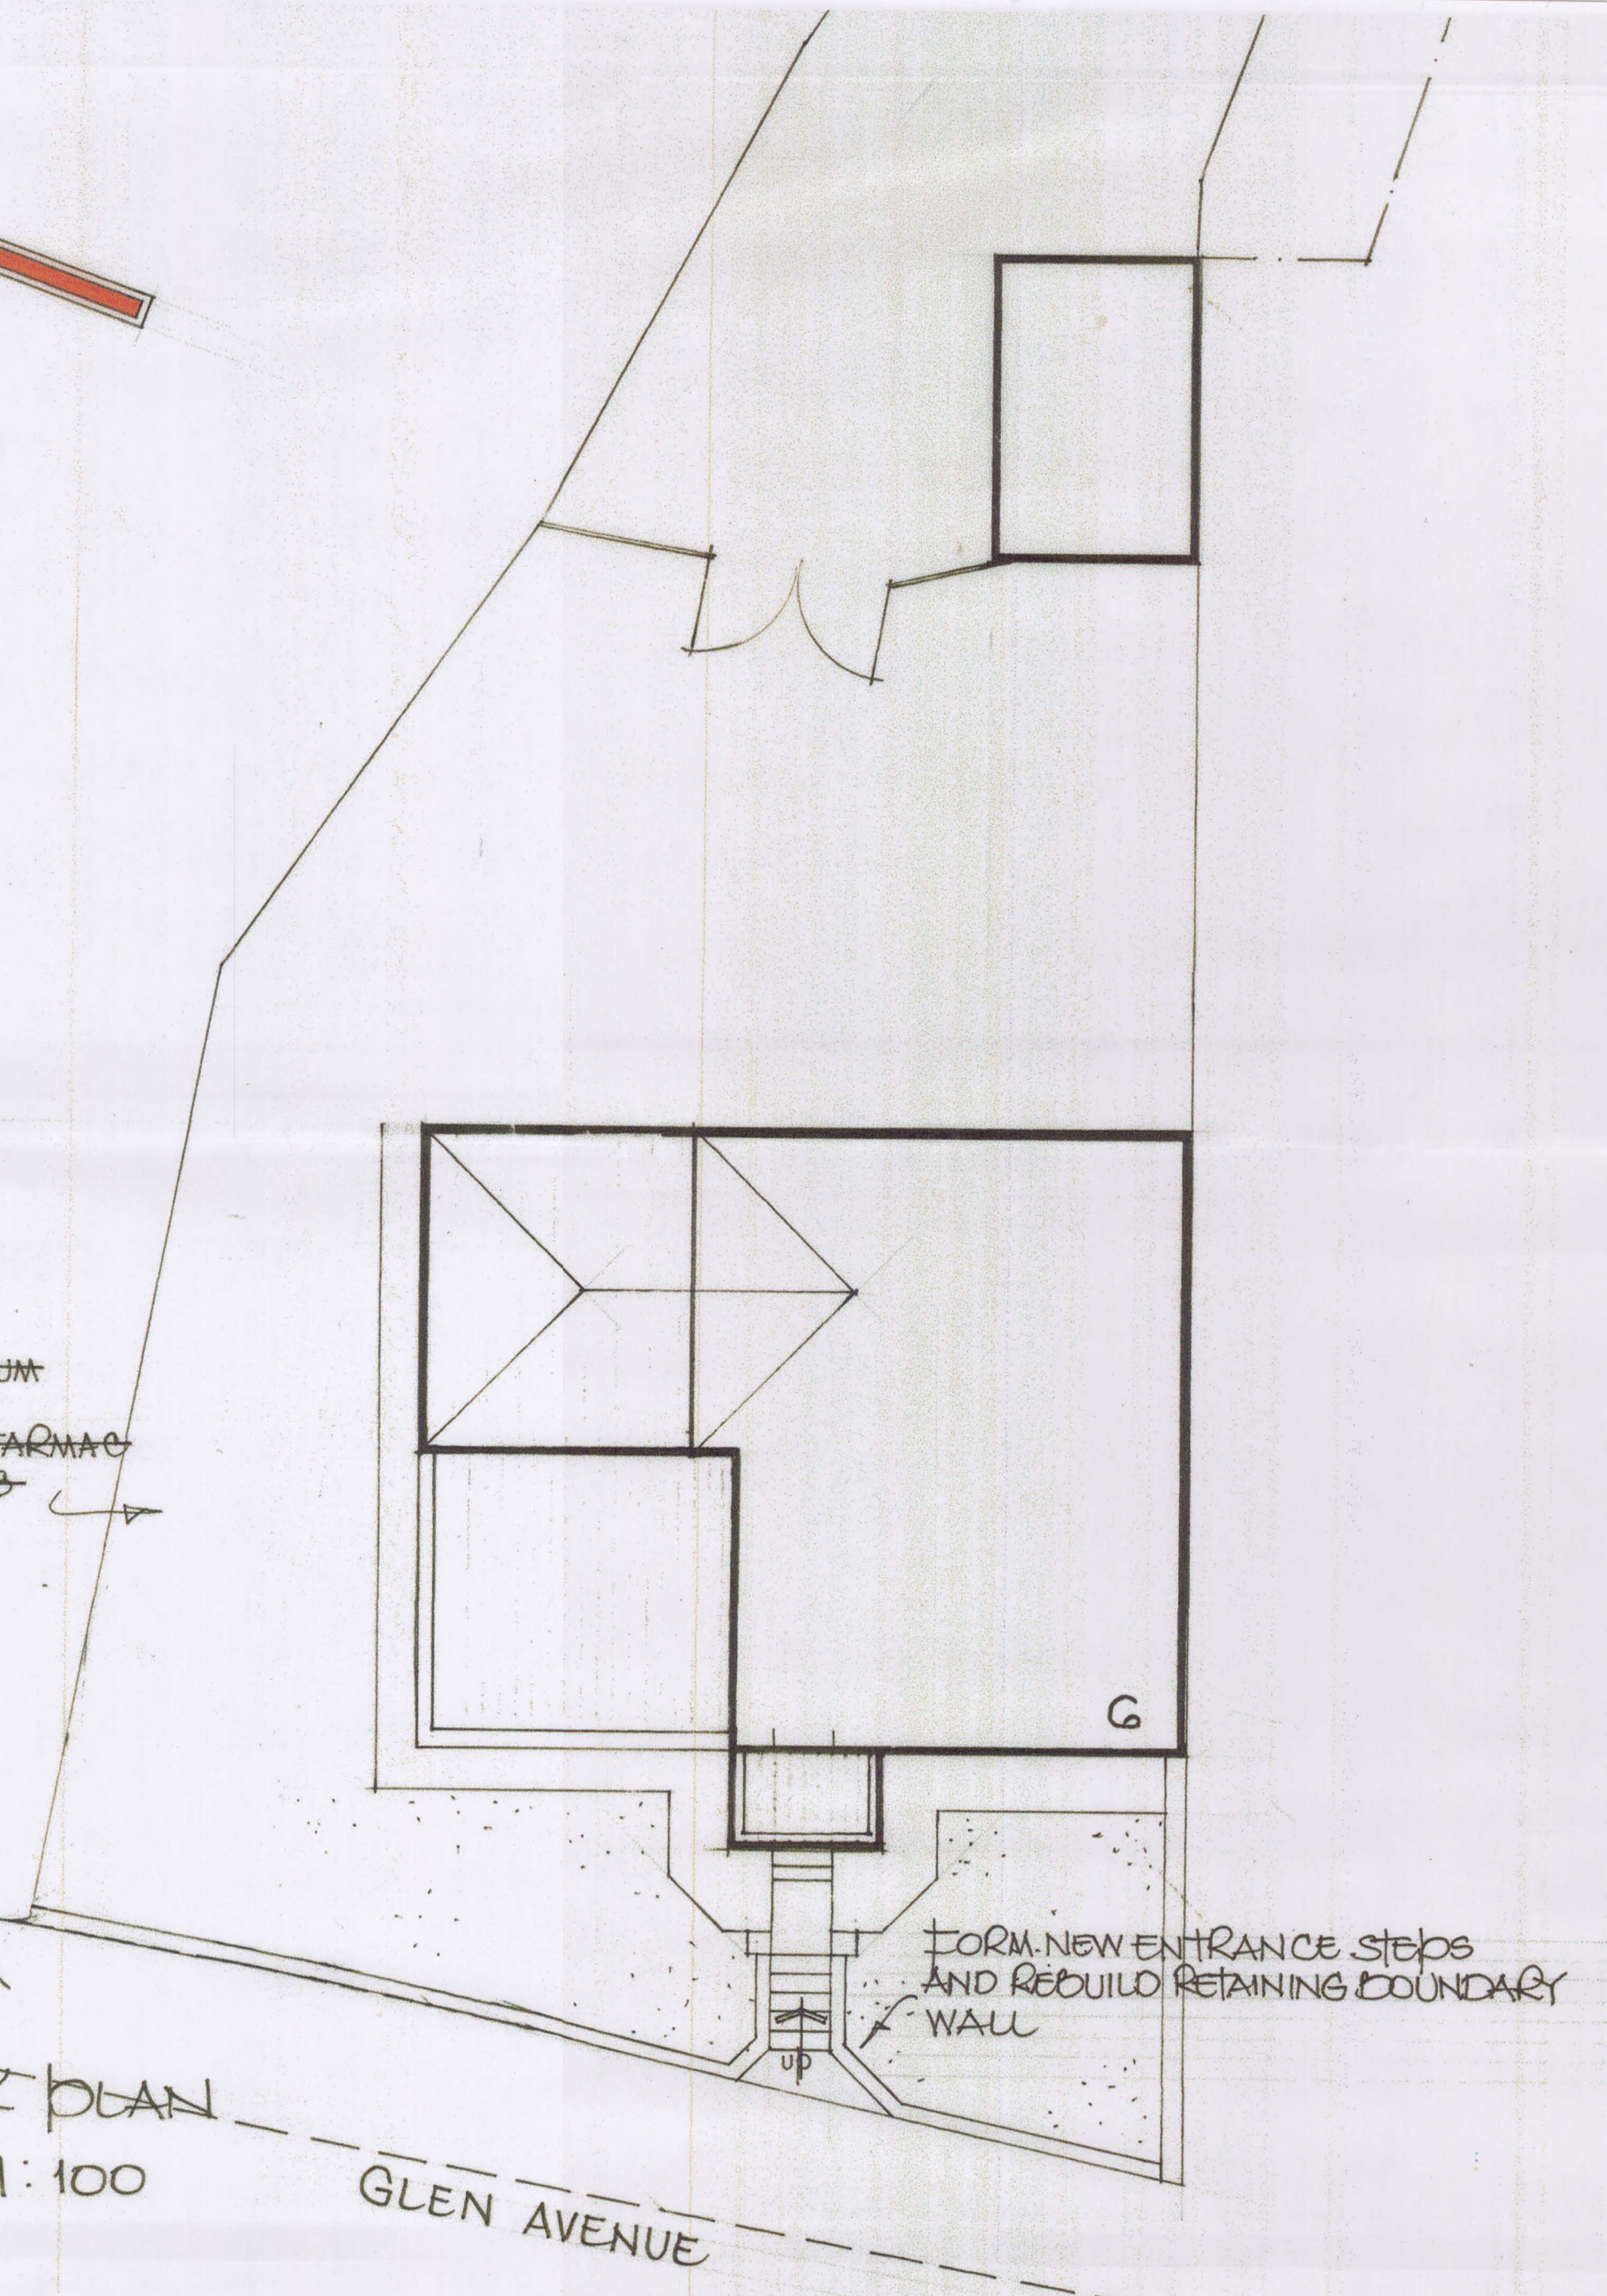

GLEN AVENUE