



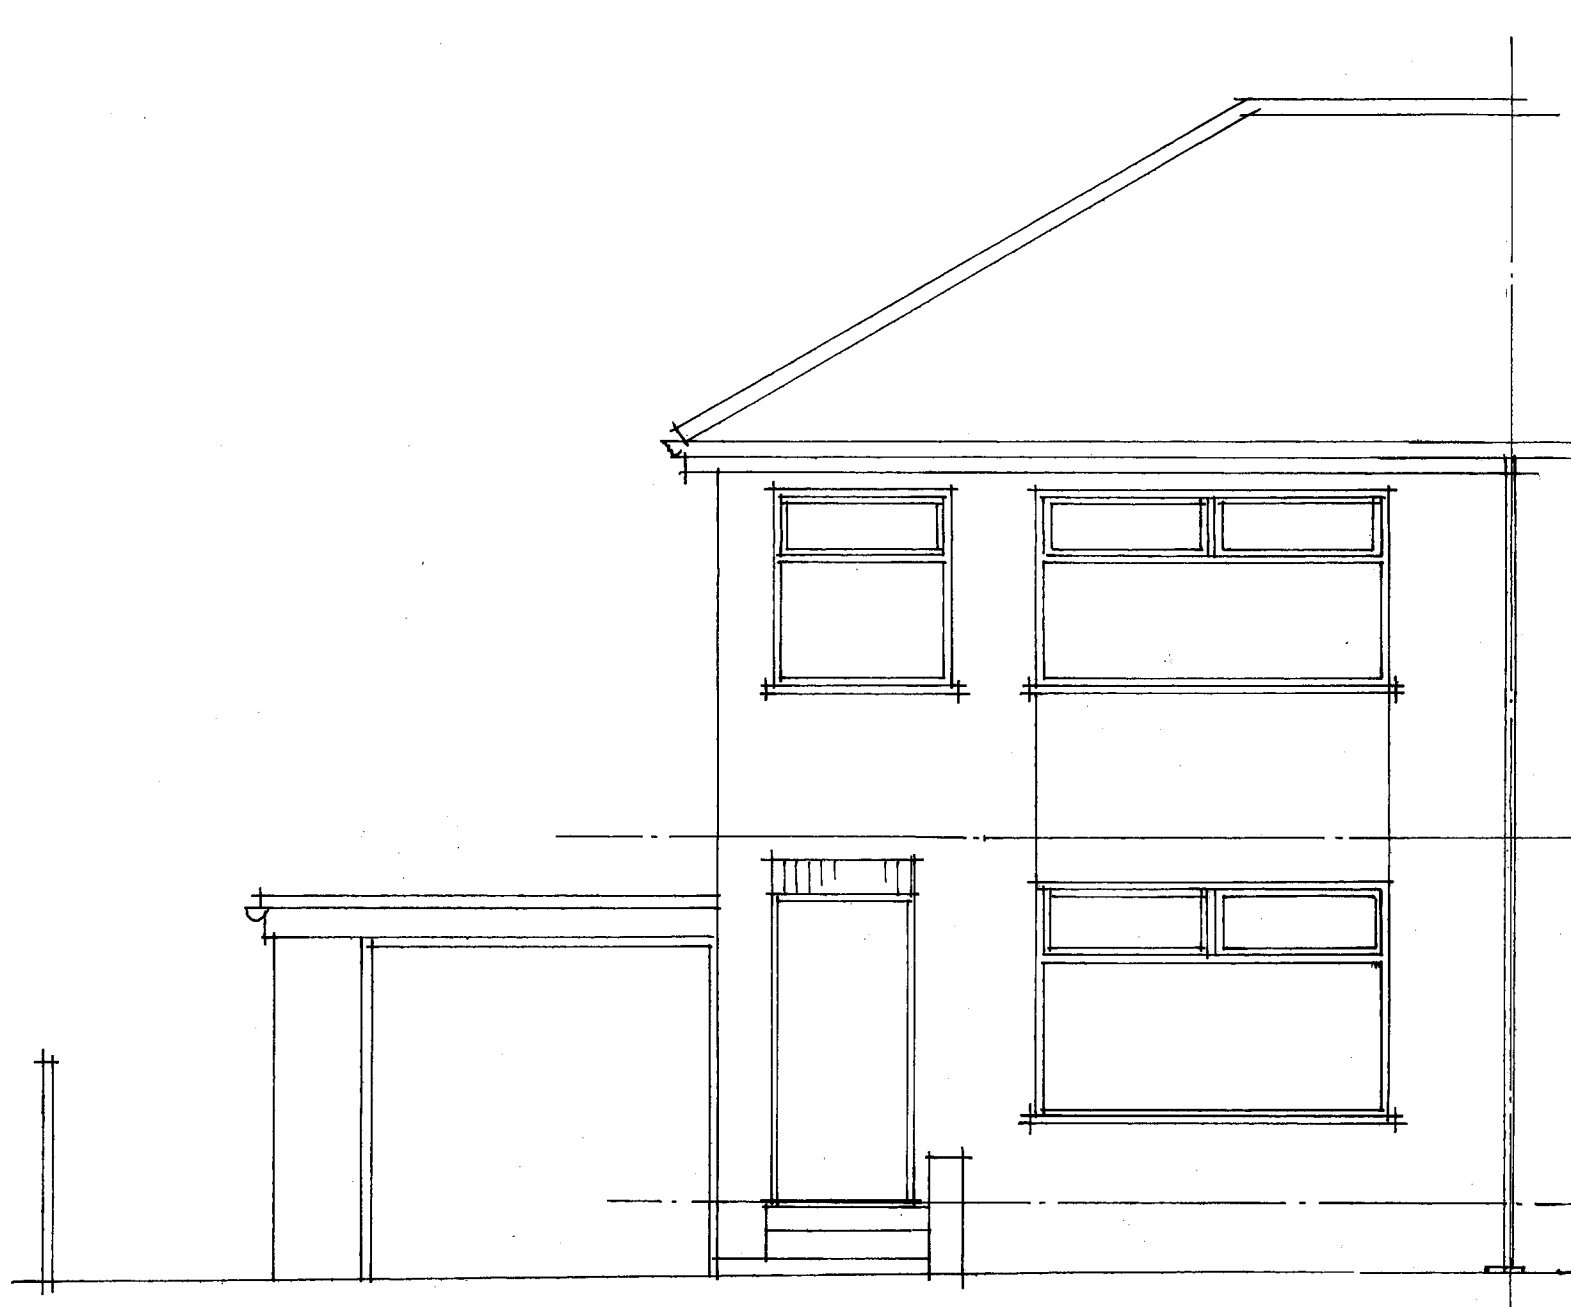

EXISTING FRONT ELEVATION

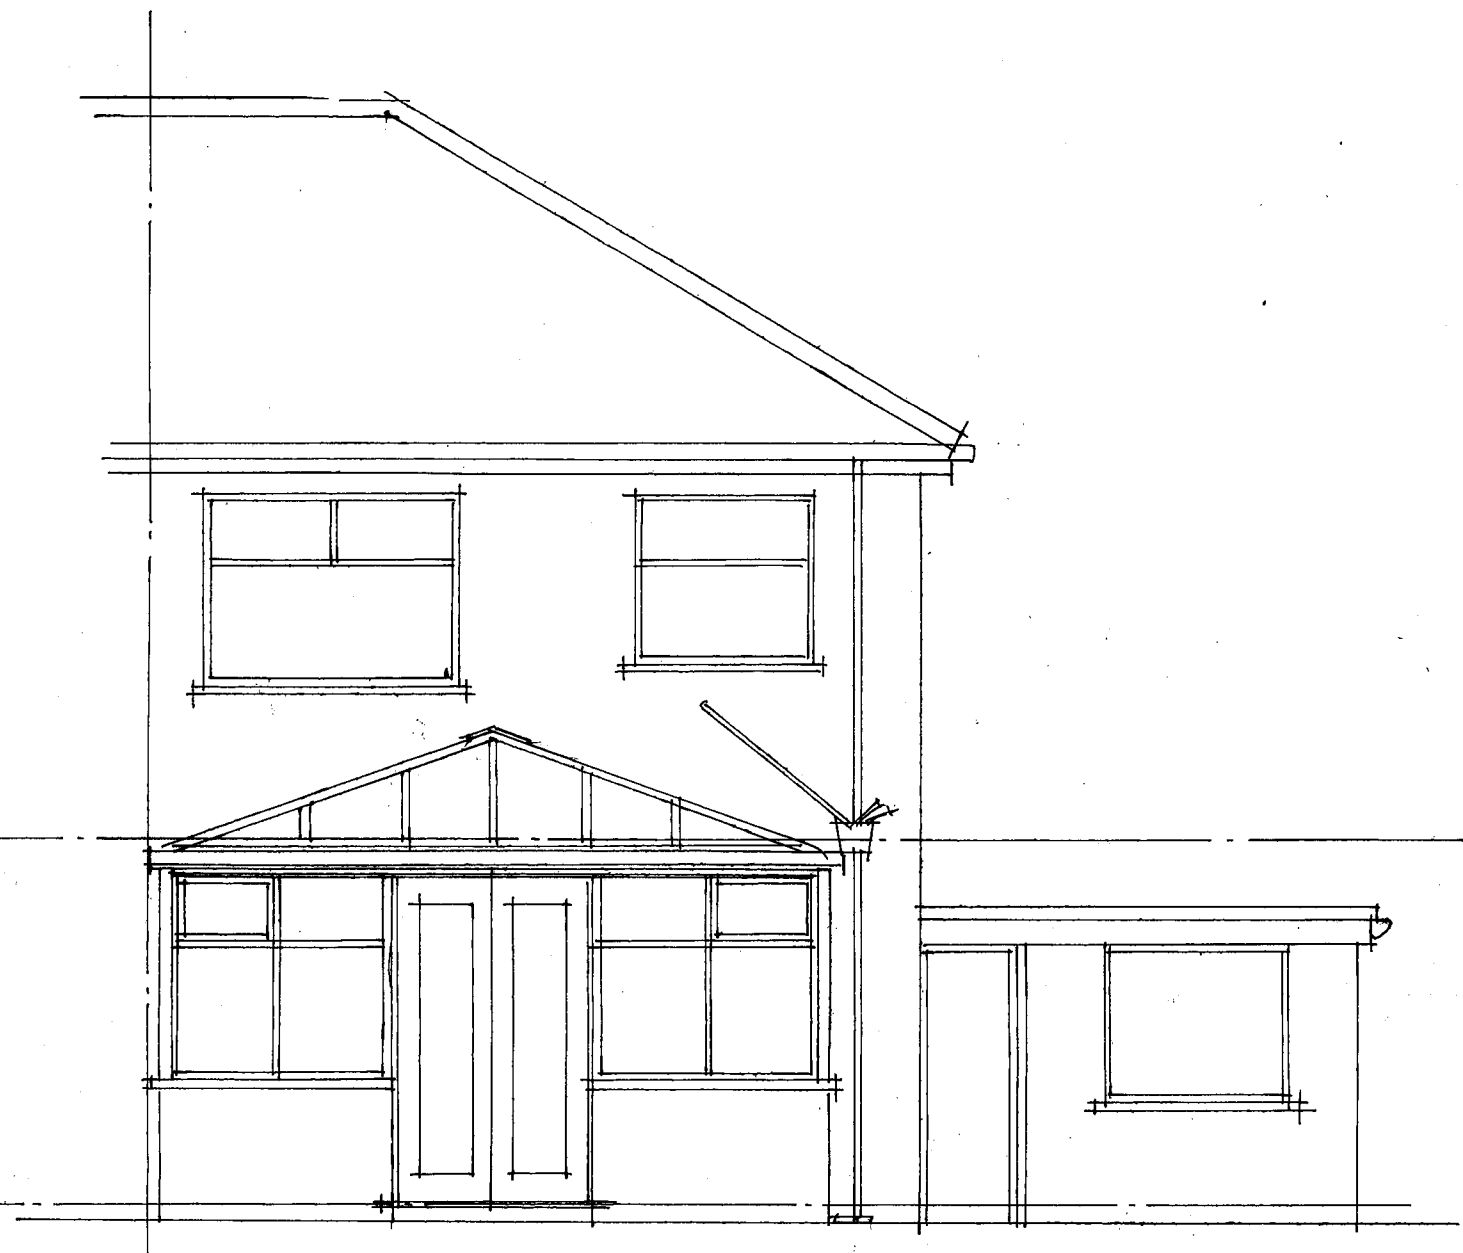

EXISTING REAR ELEVATION