


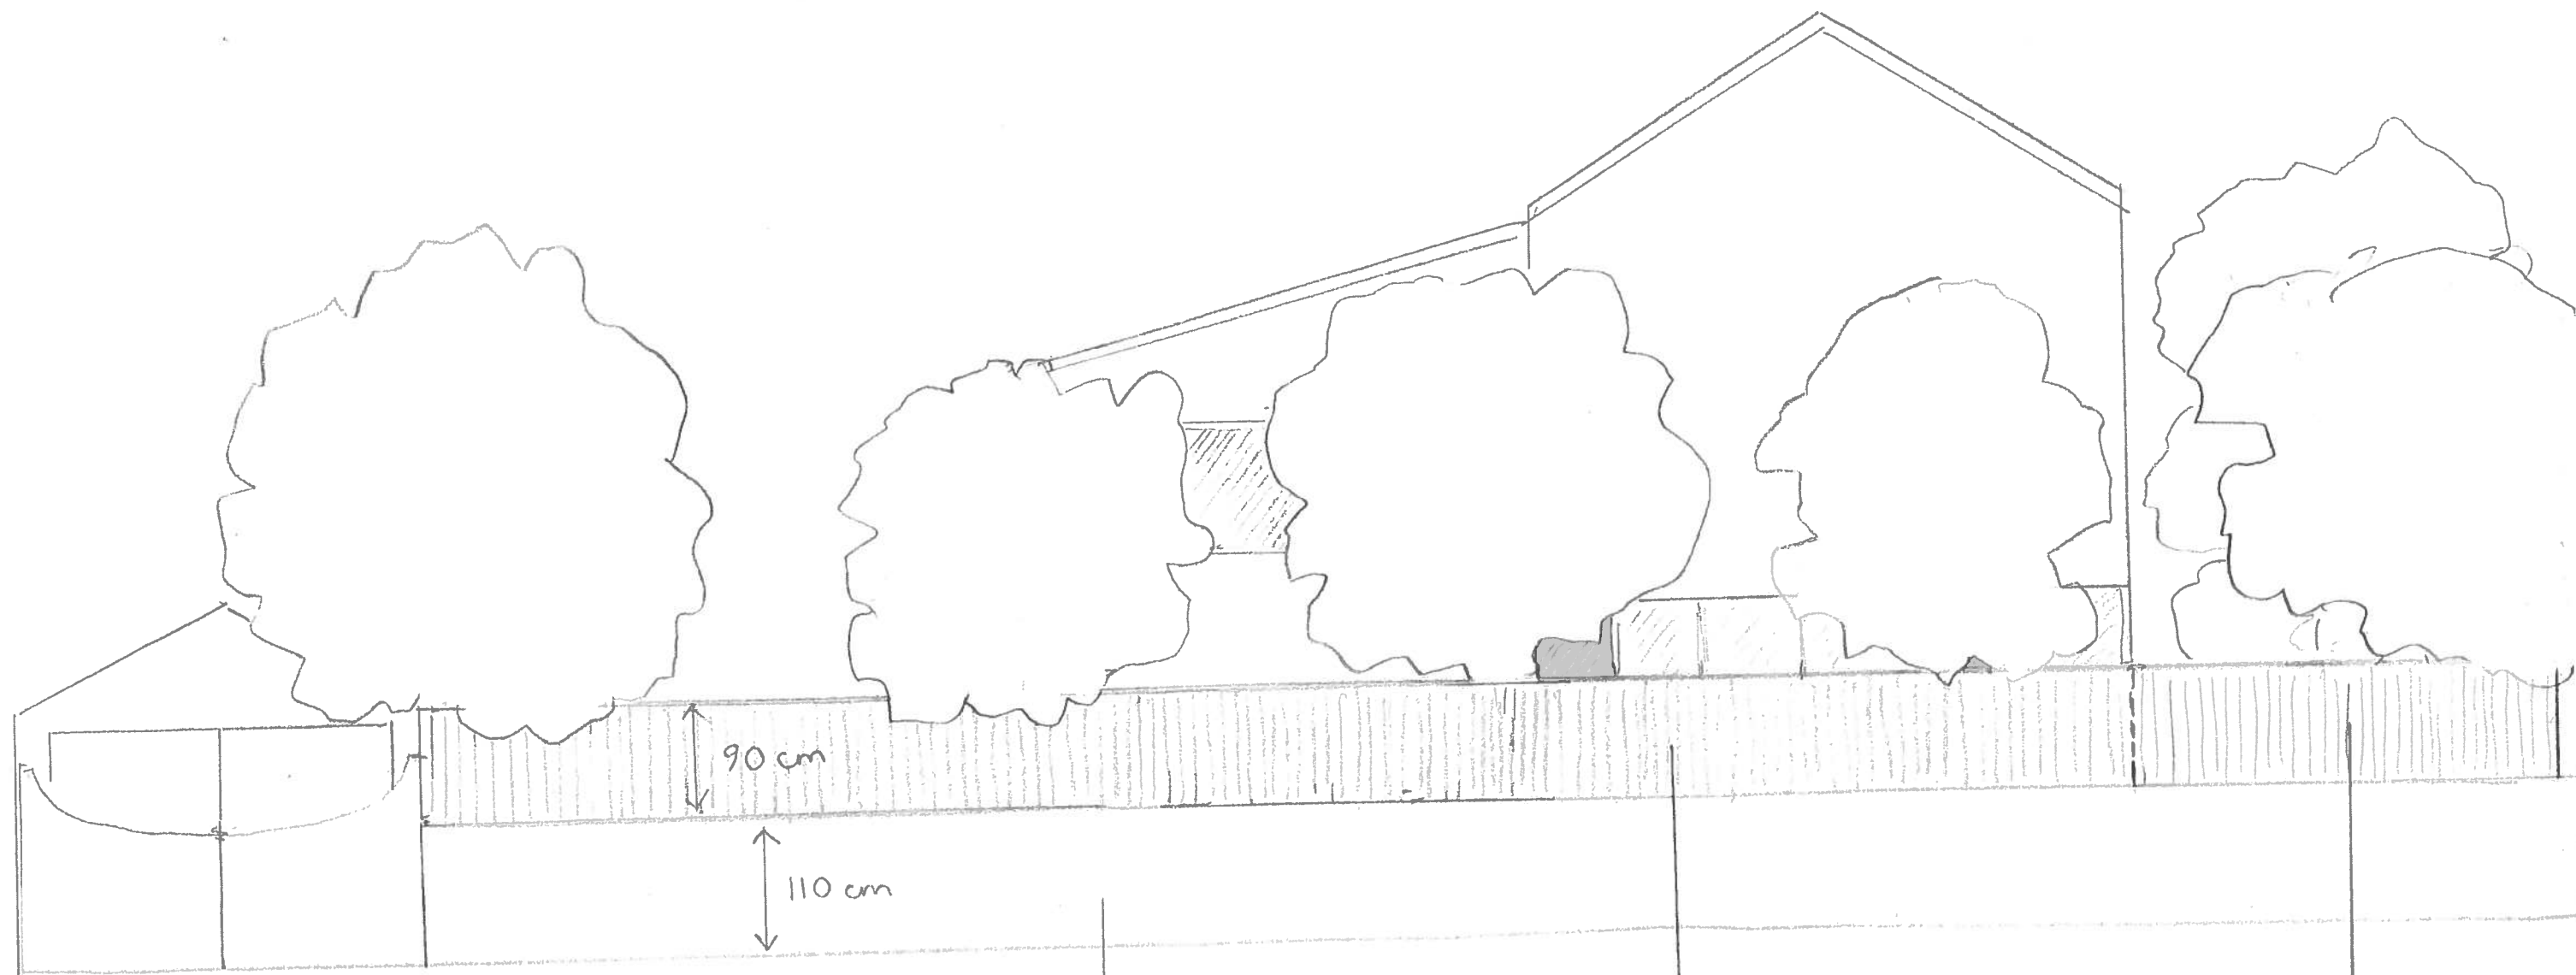

SCALE: 1:50 (A3 SIZE)

SIDE ELEVATION: SYRINGA STREET

EXISTING WALL (STONE)

EXISTING FENCE

NEW FENCE